







BAYOU CIRCLE

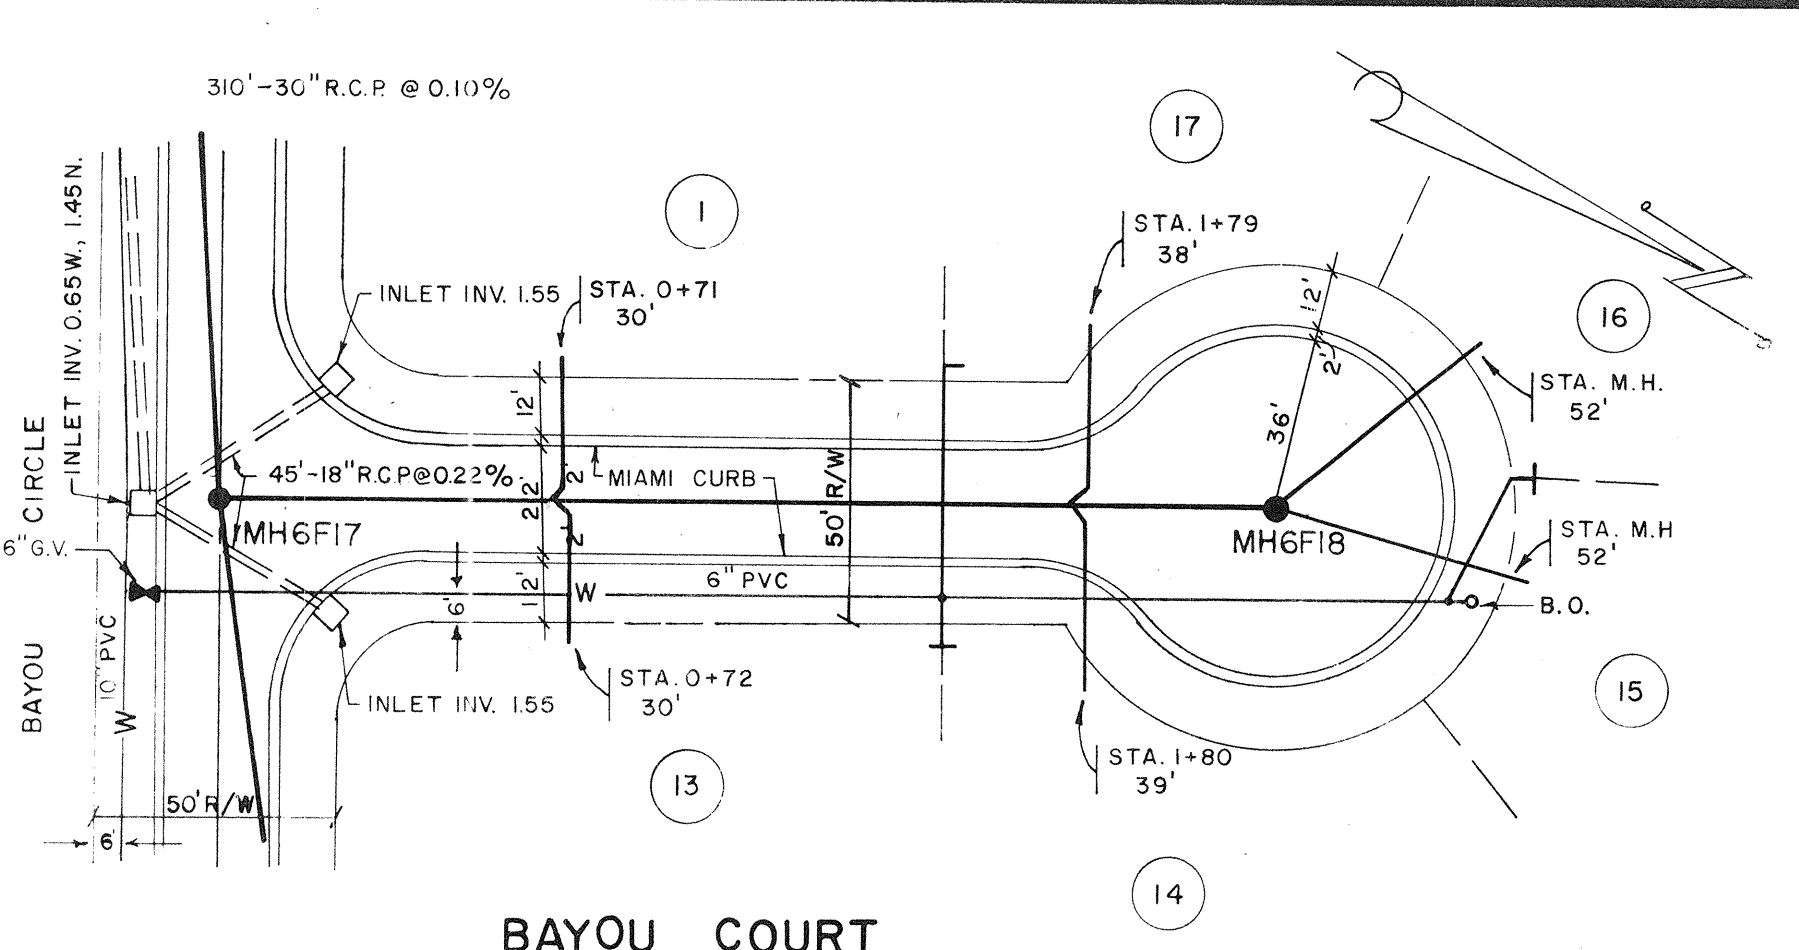


BAYOU COURT

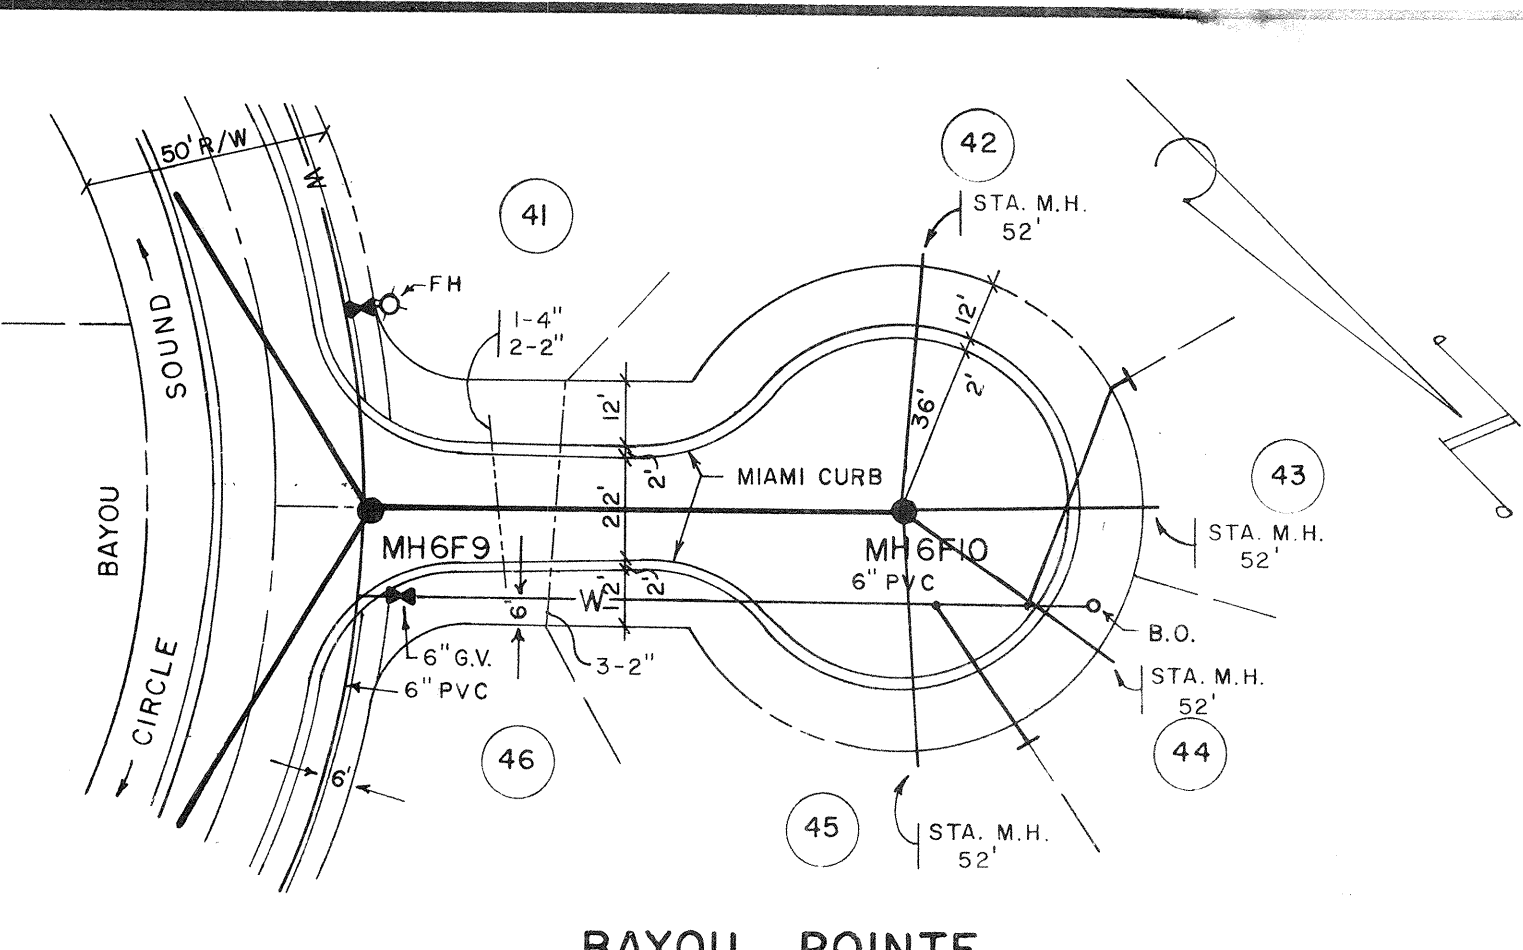


BAYOU POINTE

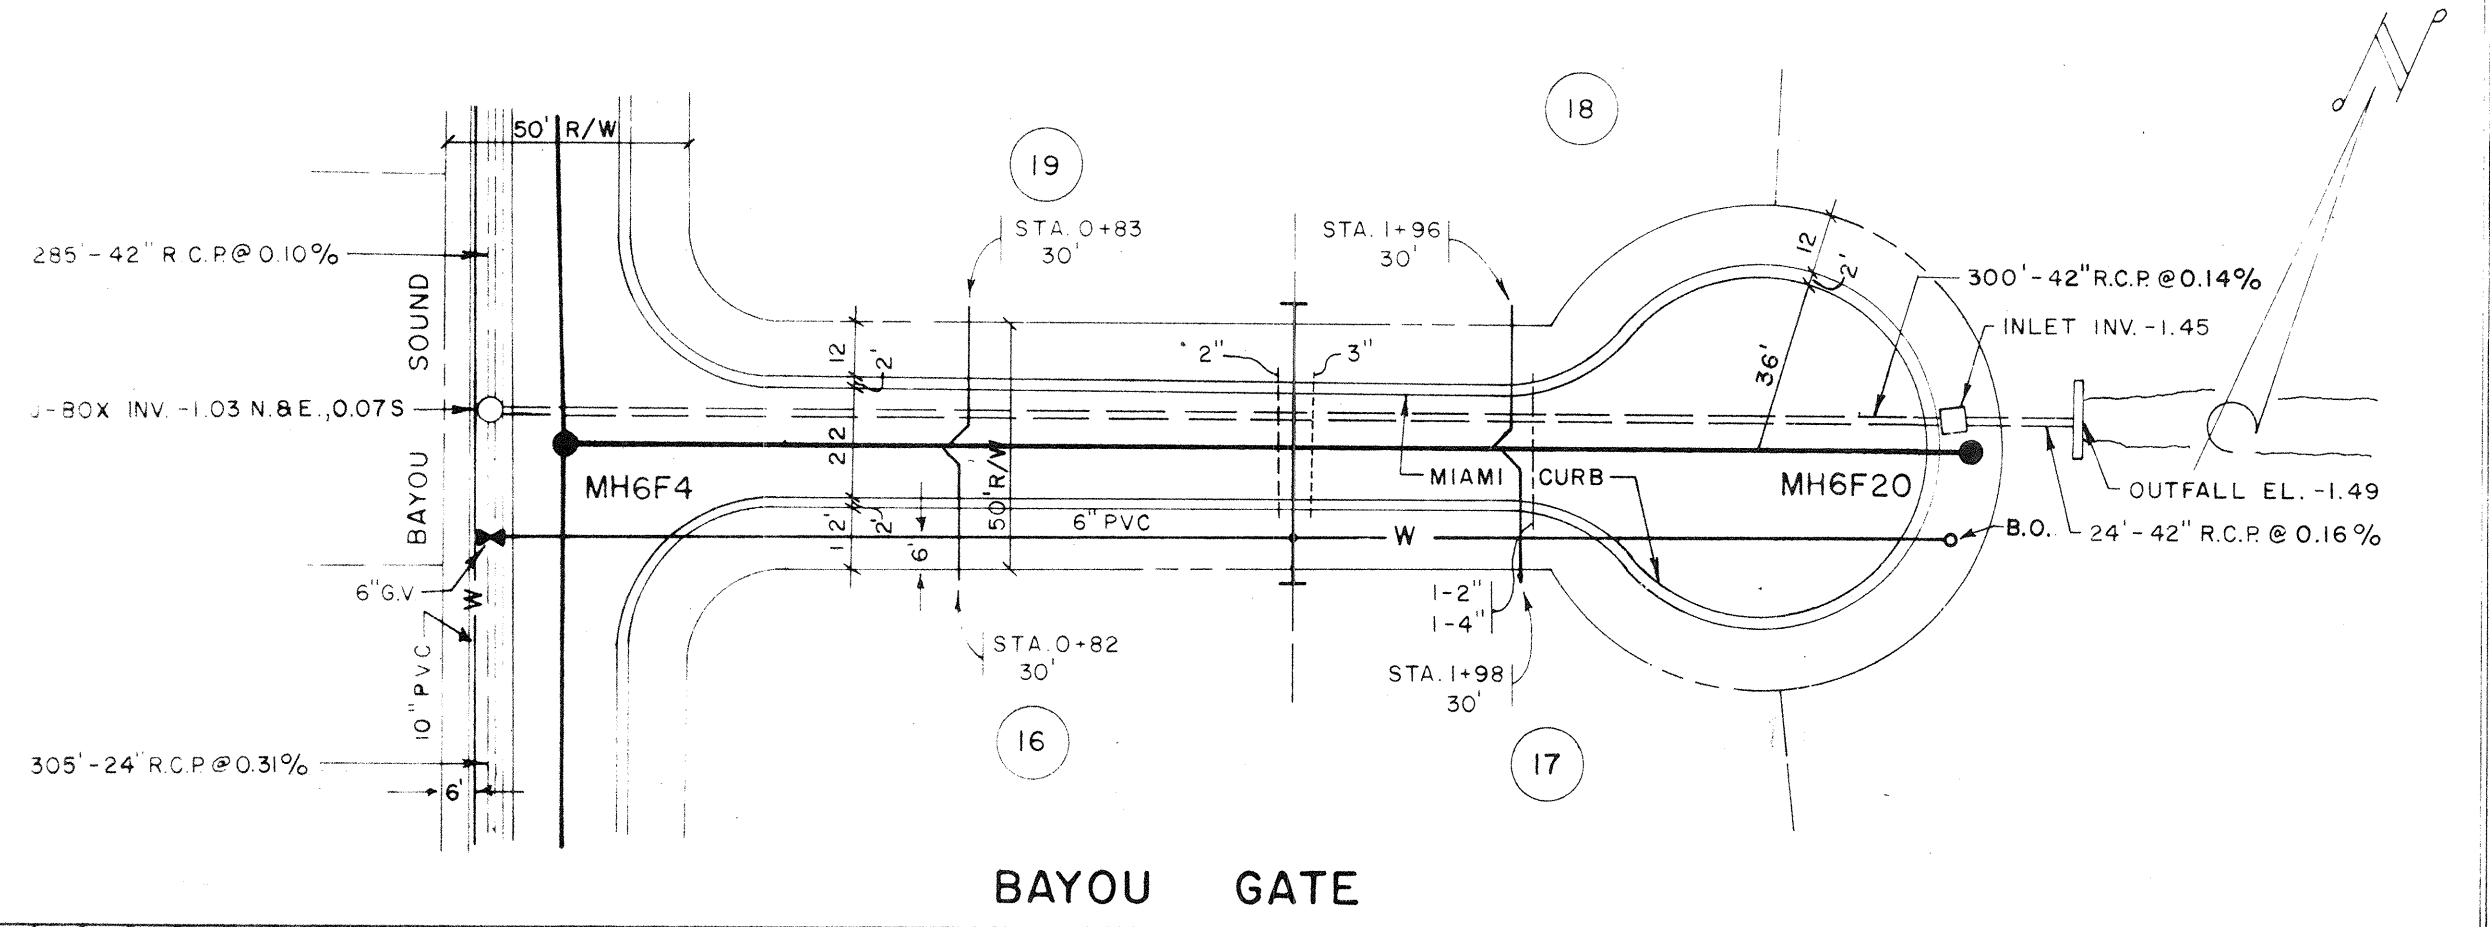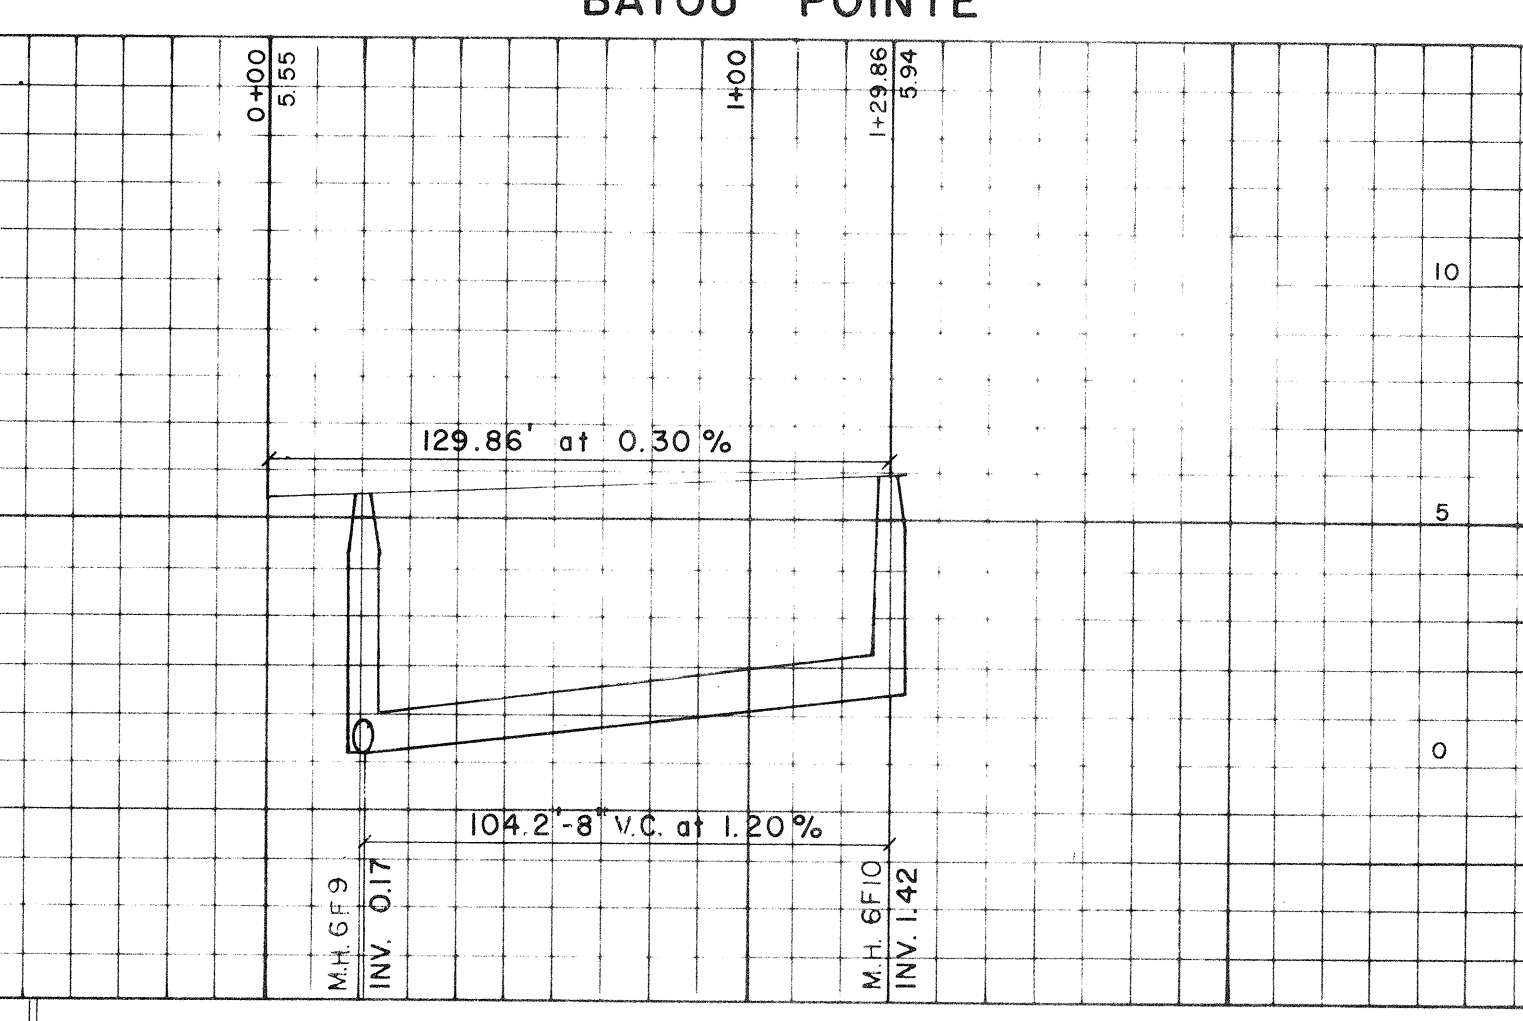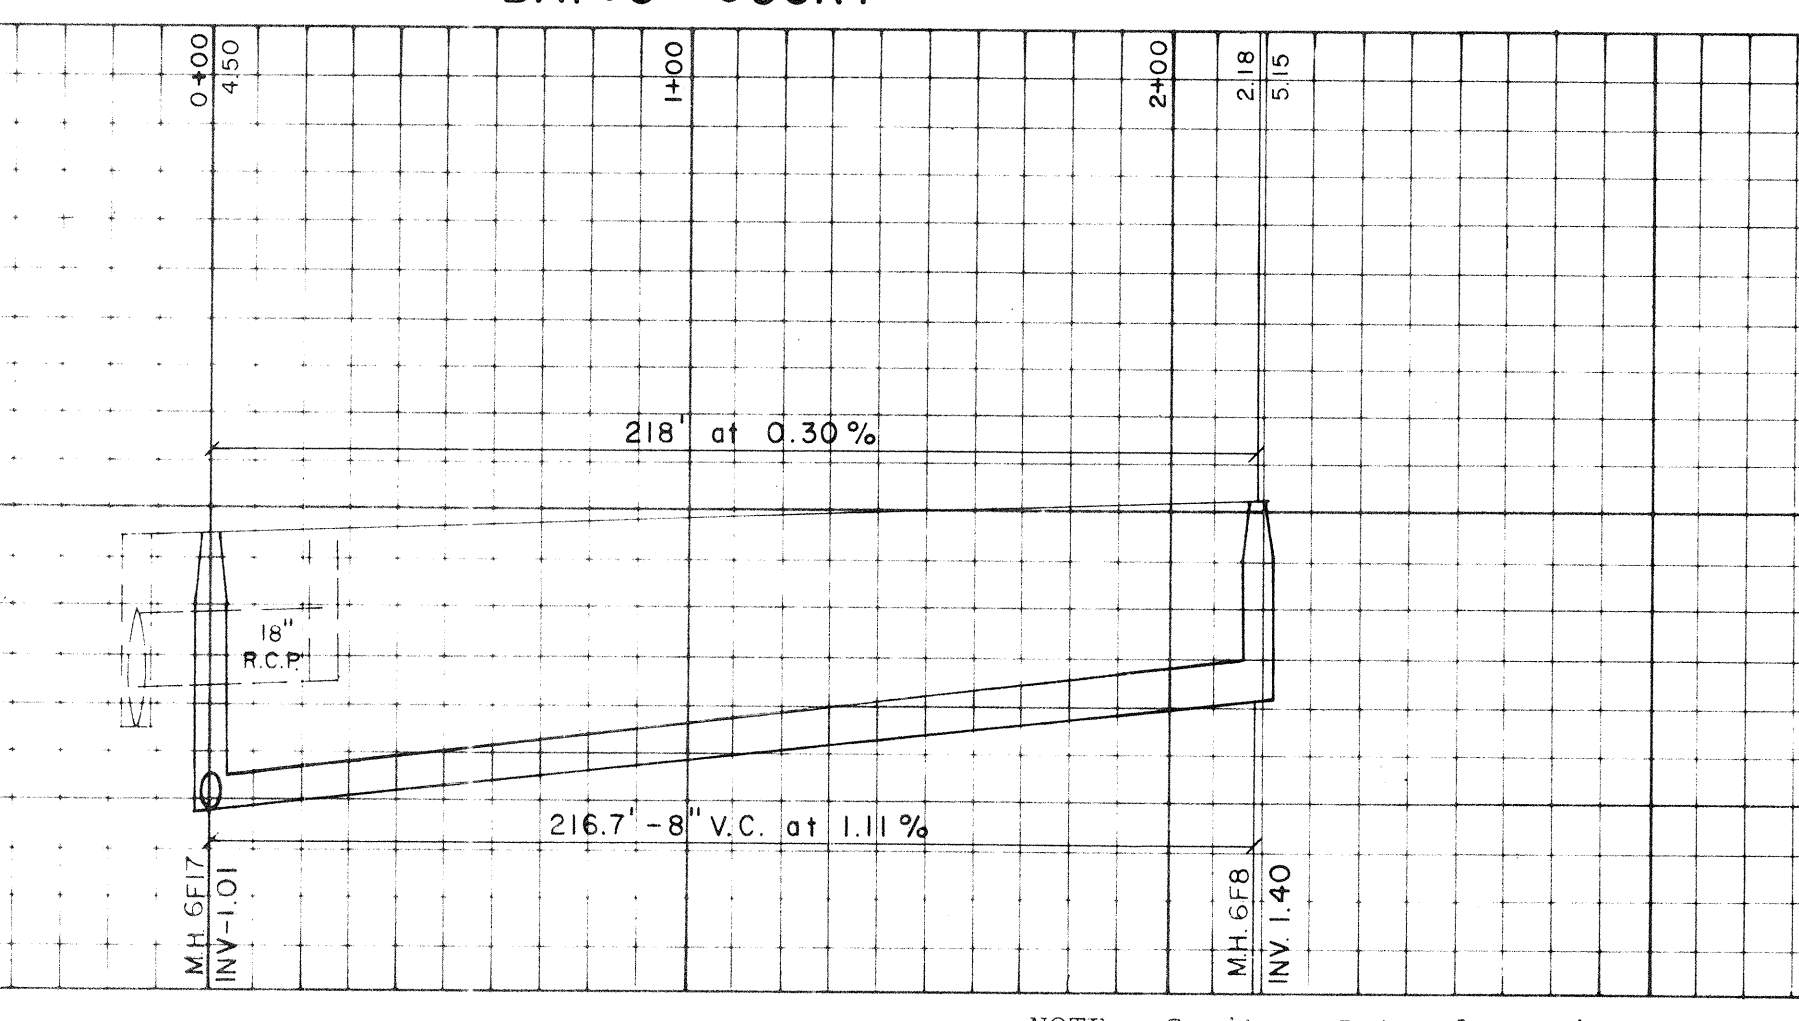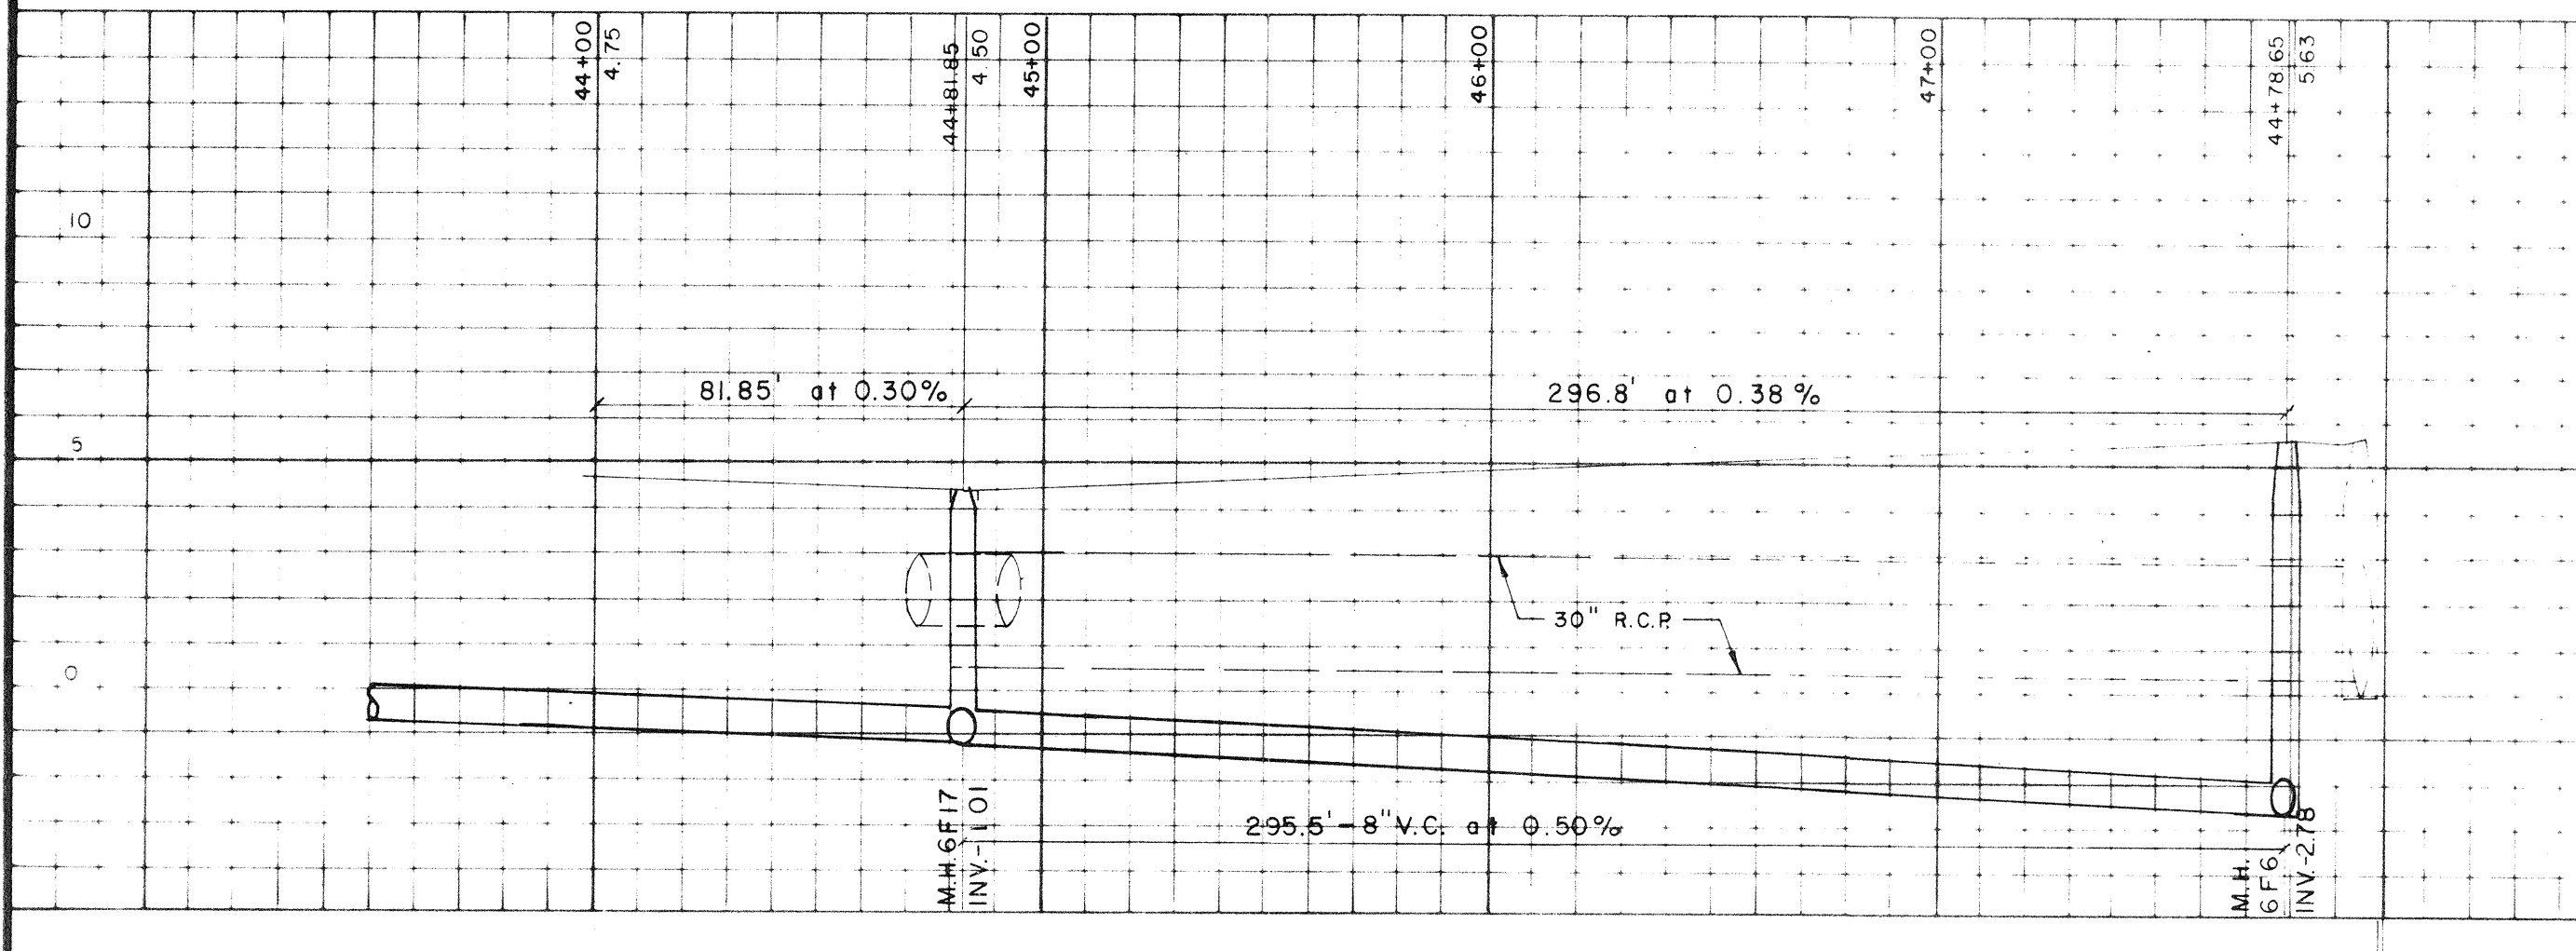




BAYOU GATE

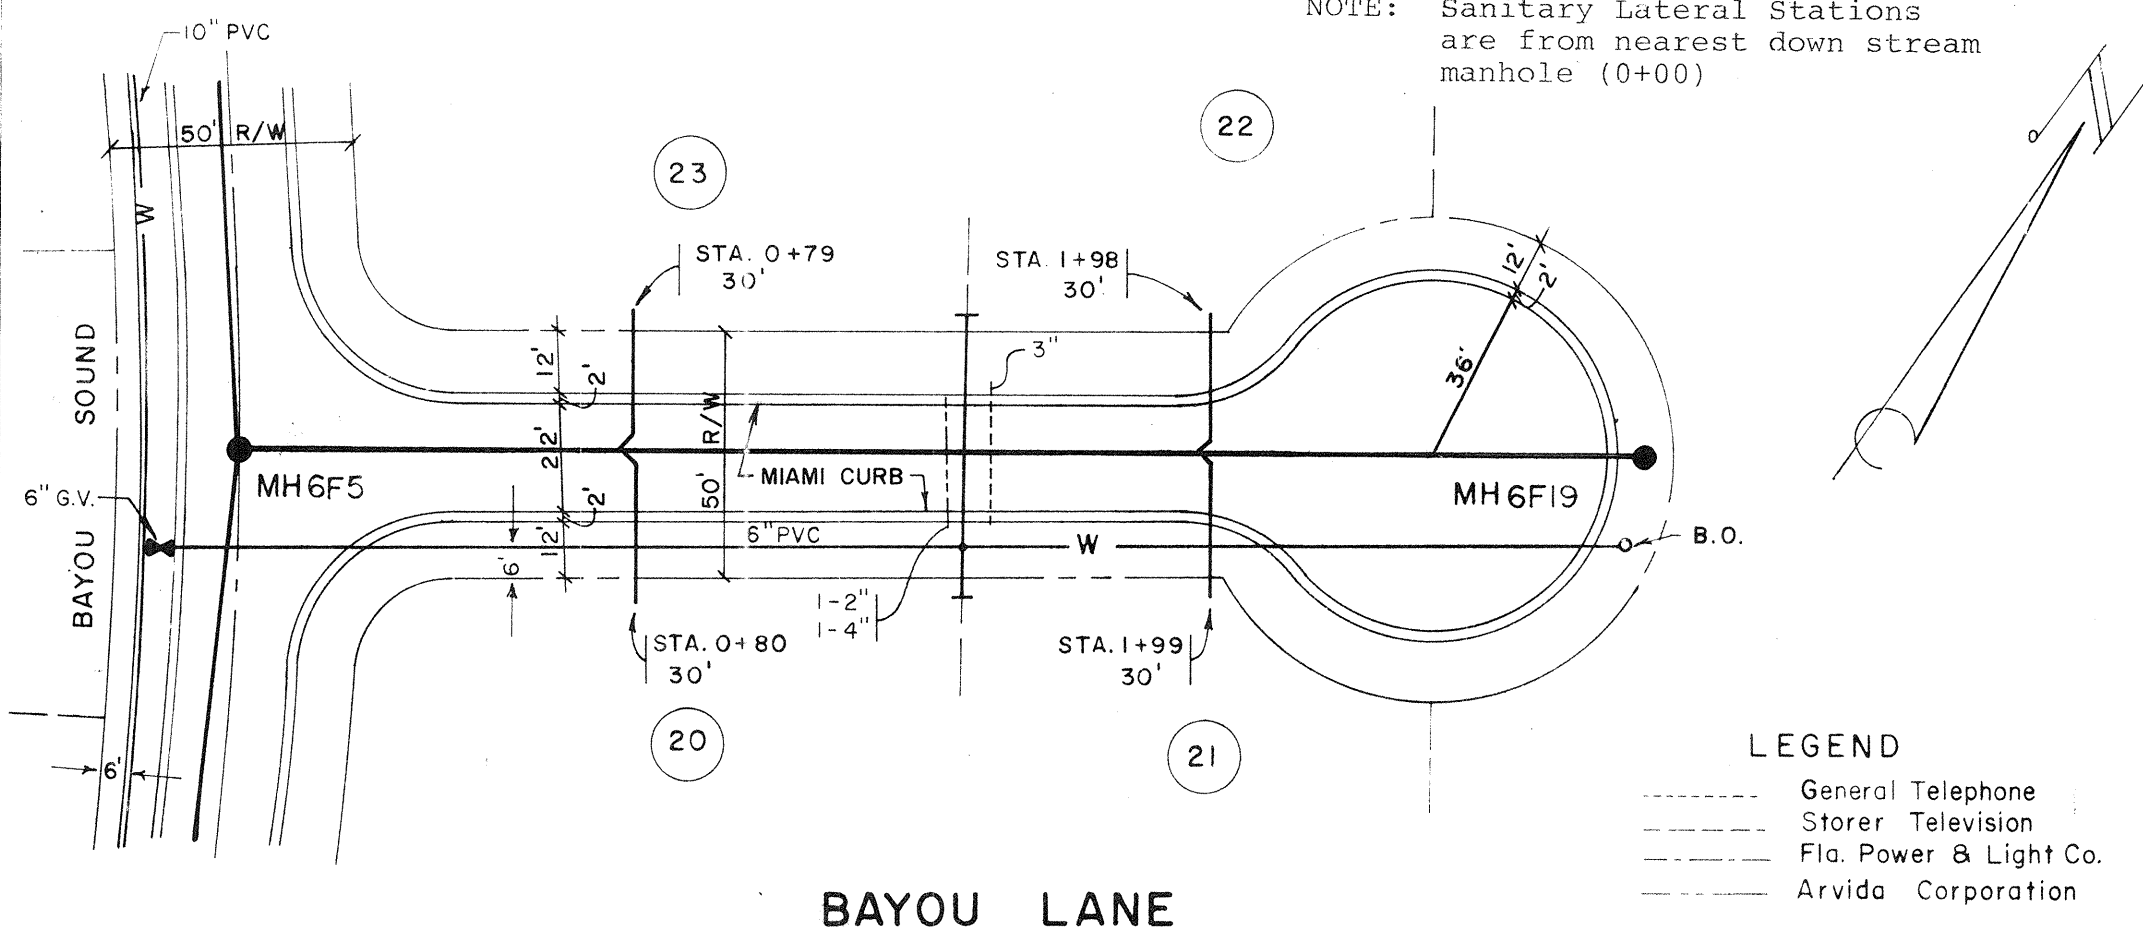

BAYOU LANE

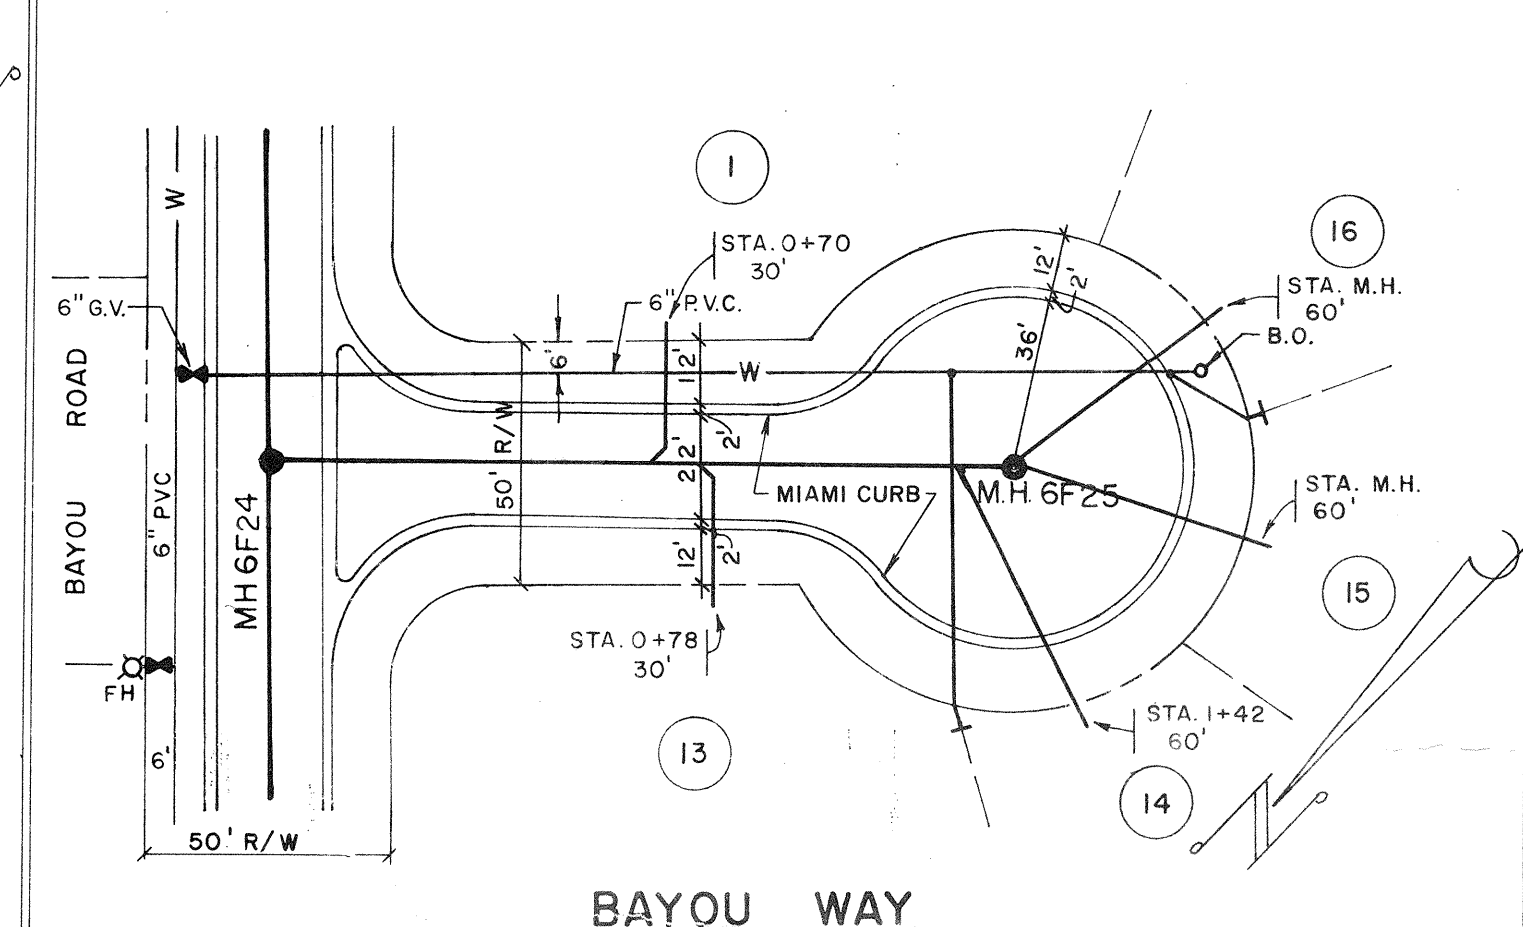

BAYOU WAY

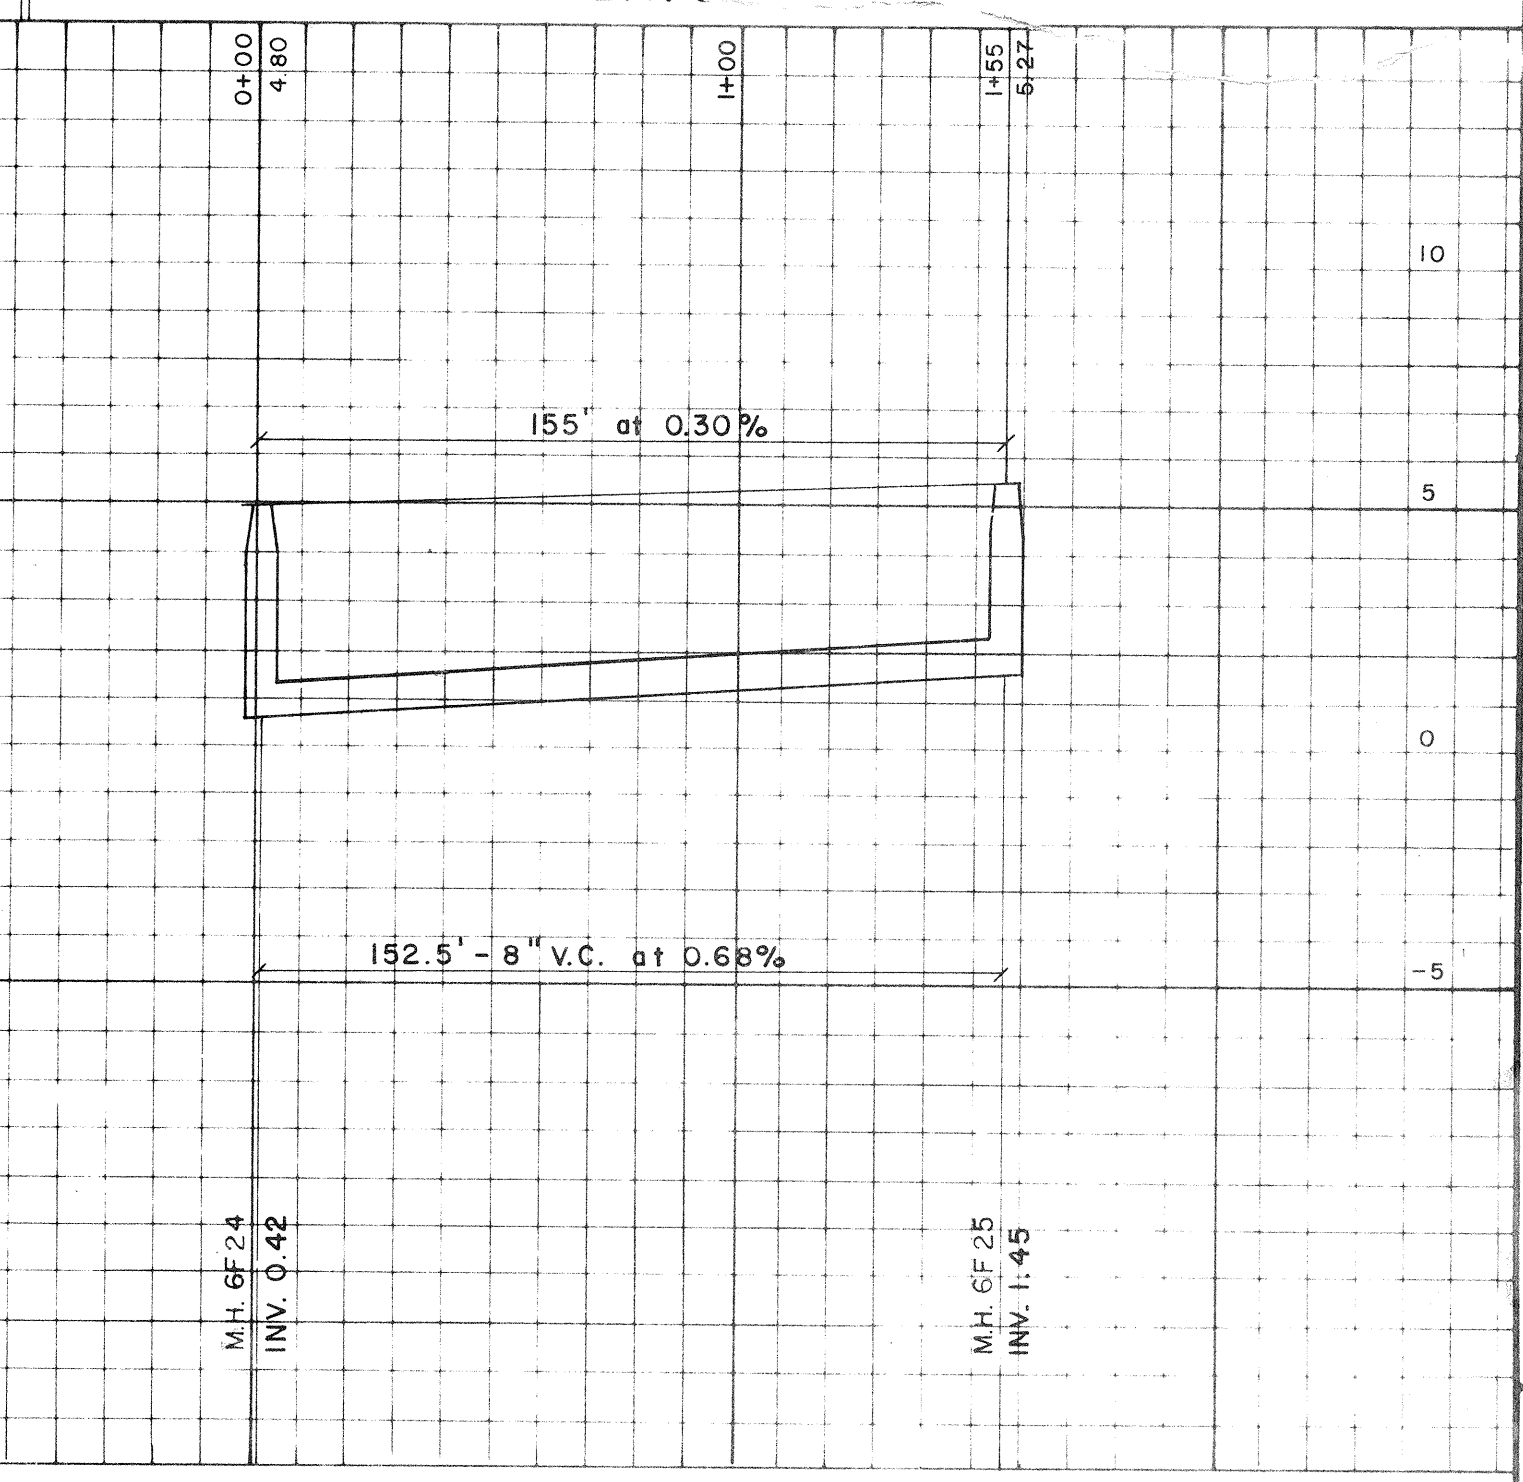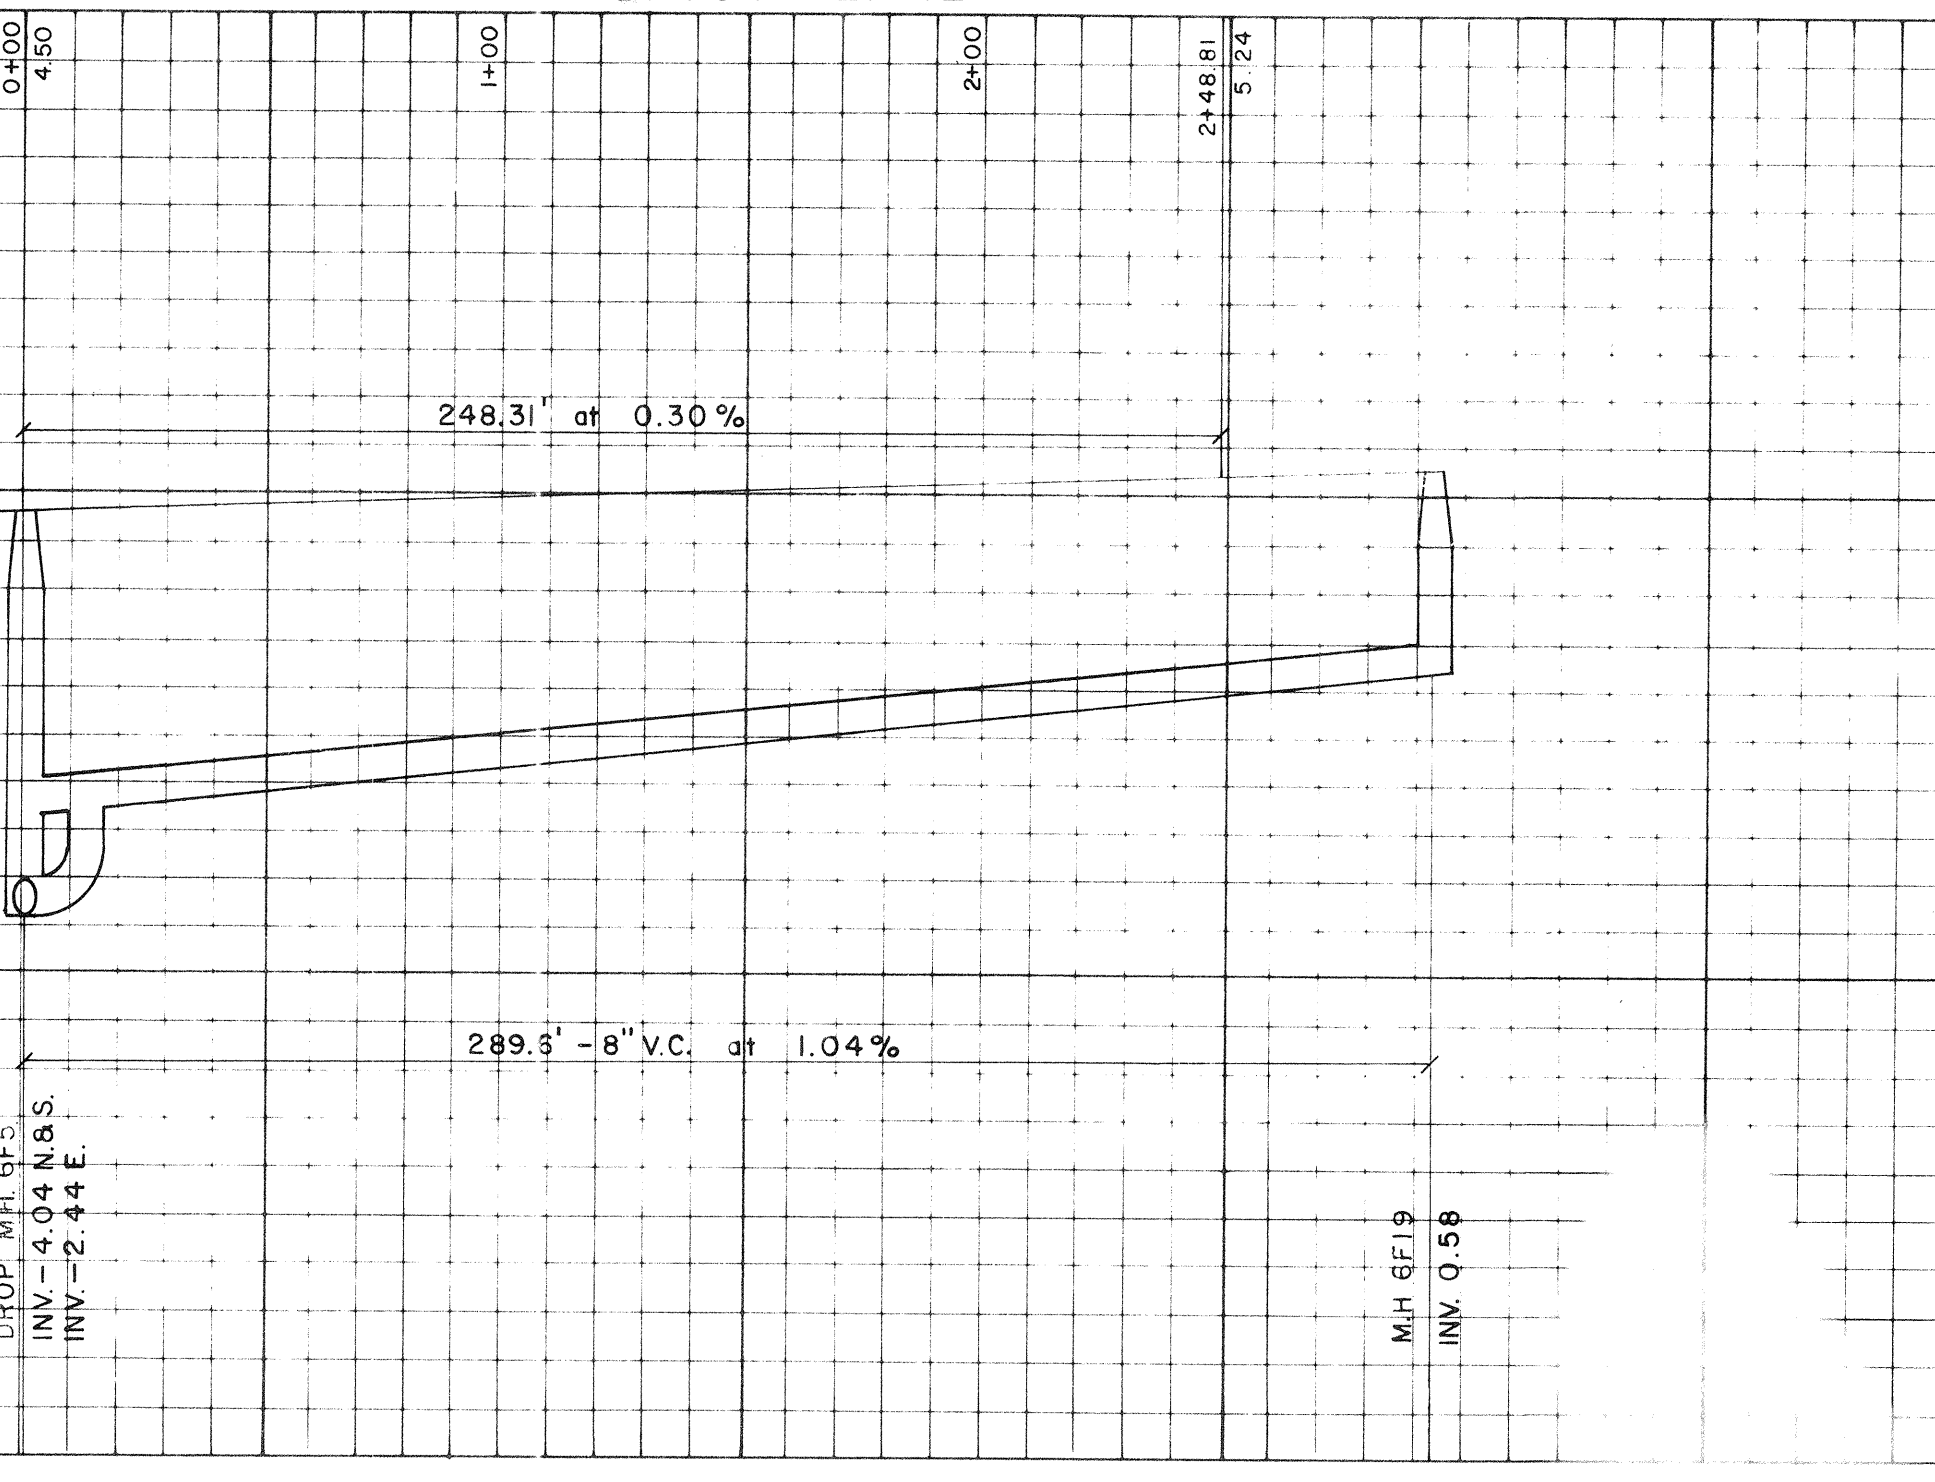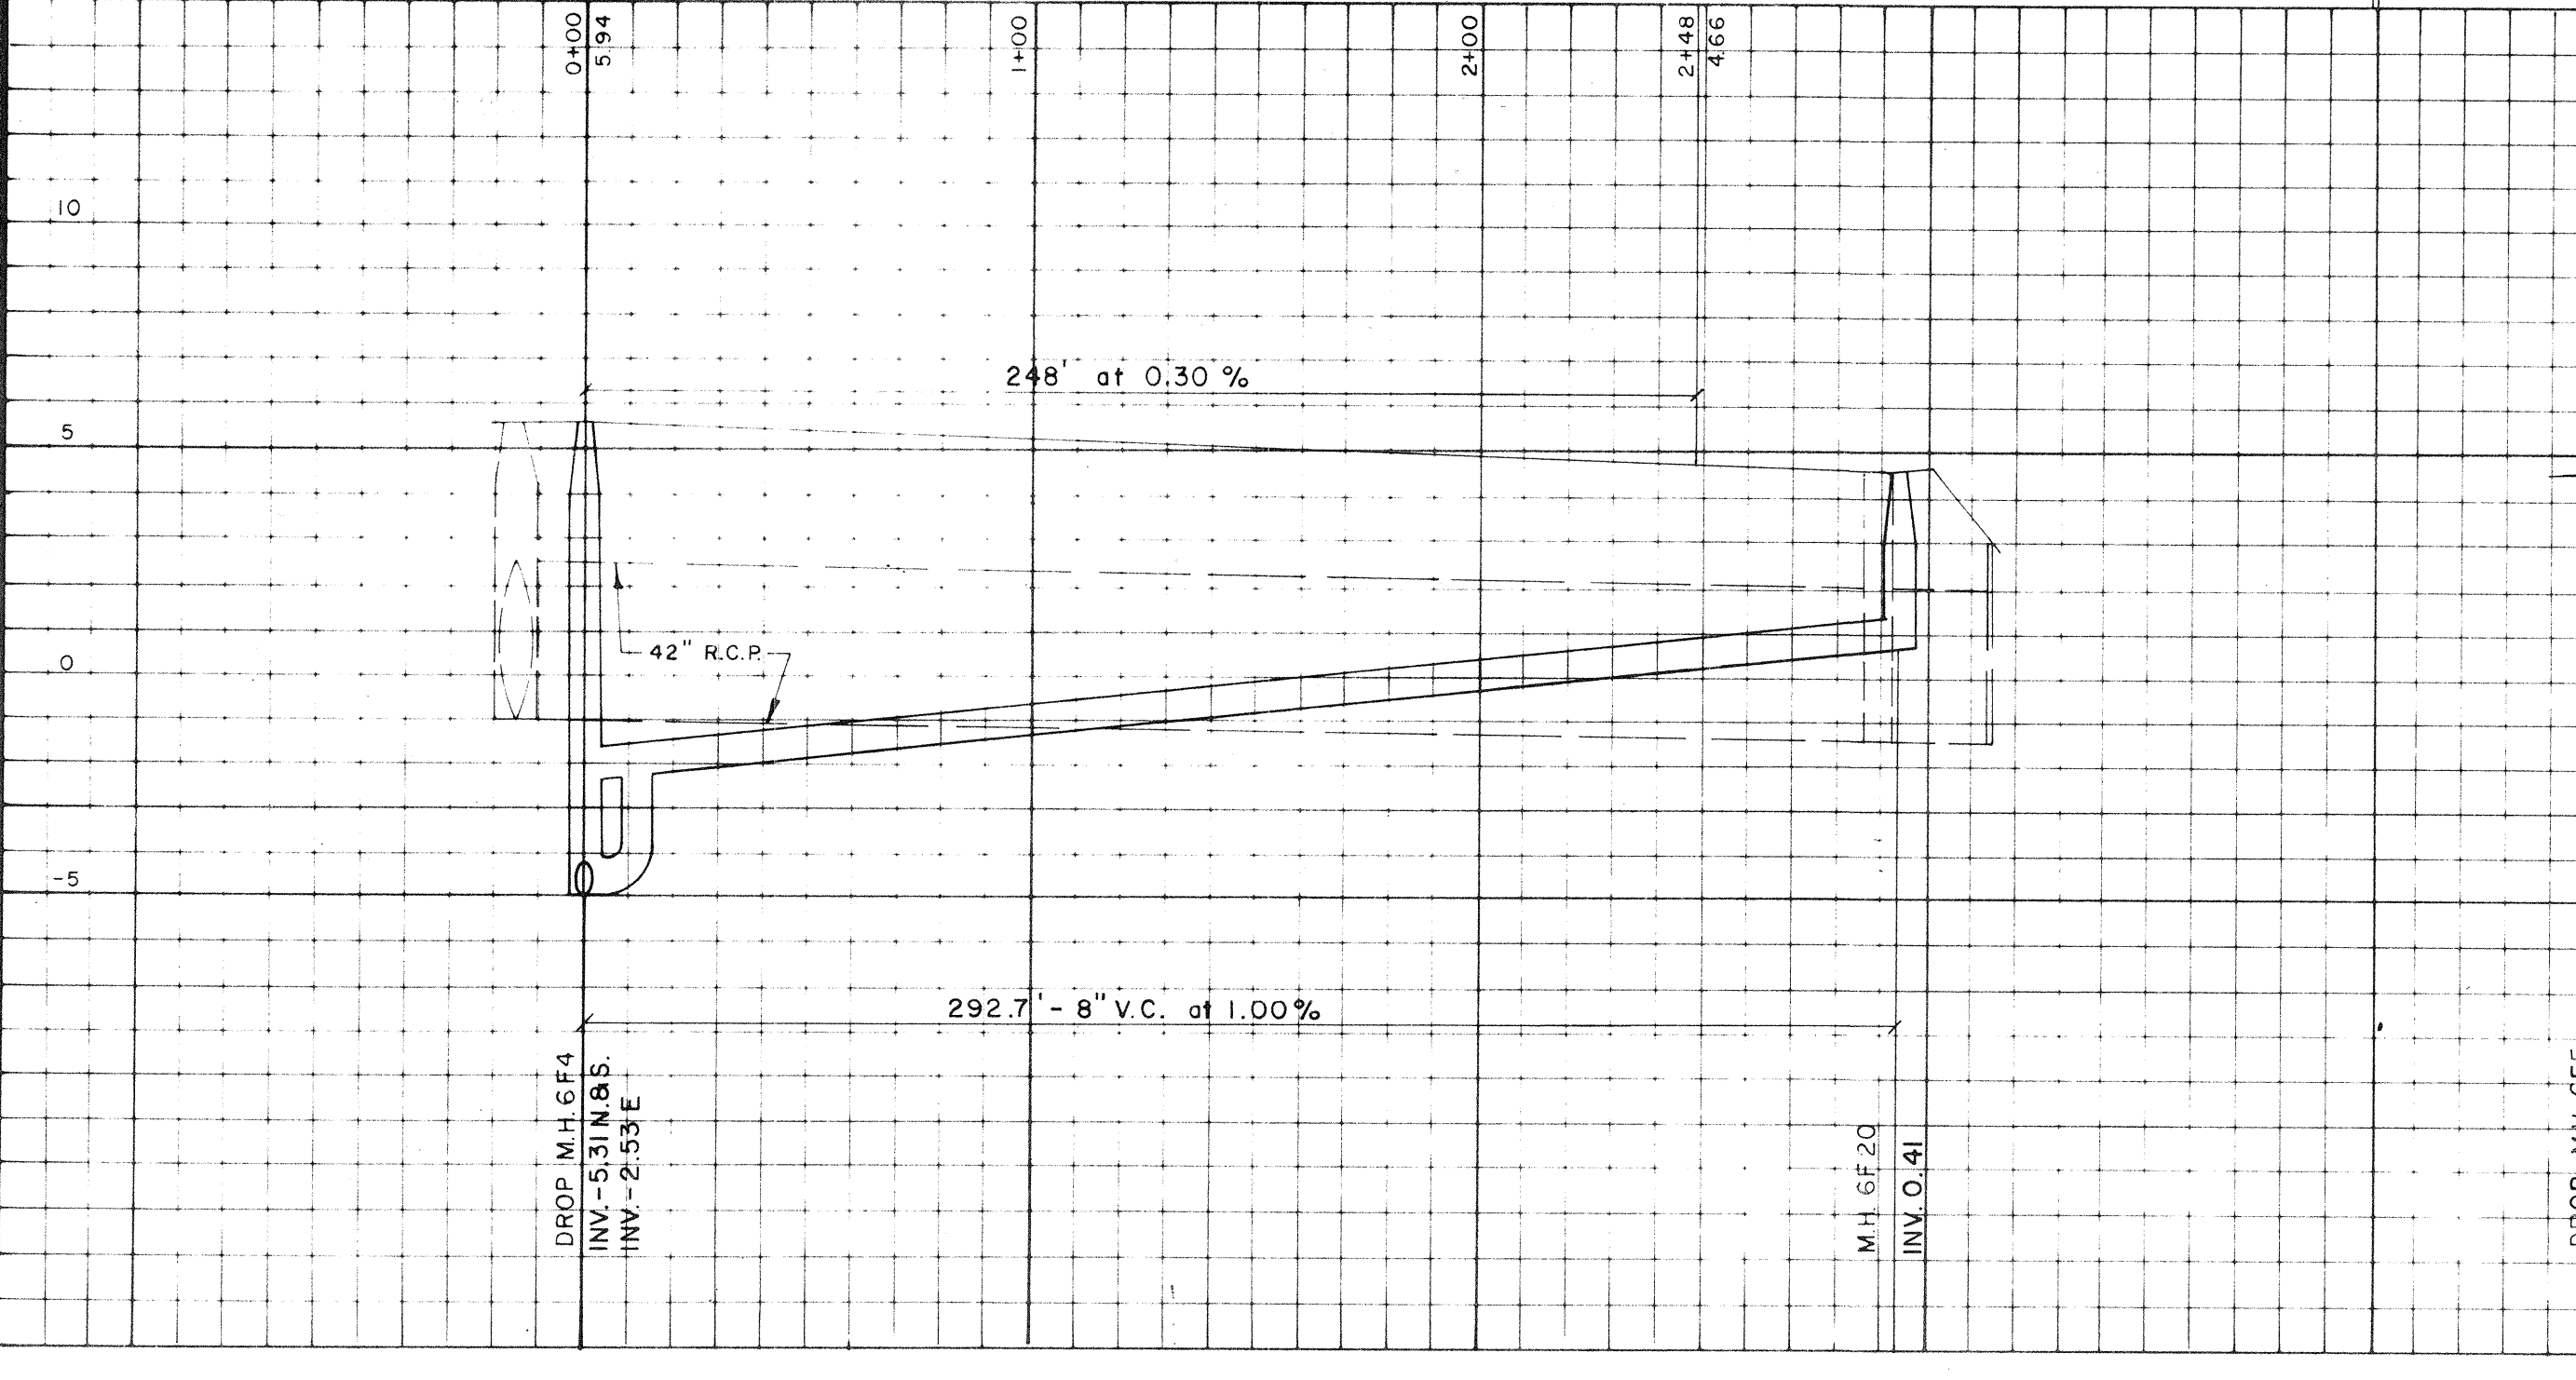

NOTE: Sanitary Lateral Stations are from nearest down stream manhole (0+00)

- LEGEND
- General Telephone
 - Storer Television
 - Fla. Power & Light Co.
 - Arvida Corporation

TOWN OF LONGBOAT KEY, FLORIDA
 ARVIDA CORPORATION
 BAY ISLES UNIT NO. 2
 WATER DISTRIBUTION & SEWAGE COLLECTION
 BENNETT & BISHOP, INC. CONSULTING ENGINEERS & SURVEYORS - 4509 BEE RIDGE RD., SARASOTA, FLORIDA

DESIGNED BY	DATE	SCALE: HORIZ. 1"=40'
CHECKED BY	PROJECT ENGINEER	VERT. 1"=4'
DRAWN BY		
REVISION		
L.T.R.	DATE	

SHEET NUMBER
191-141AB
 REVISION