

Fairway
Bay

FAIRWAY BAY


ARVIDA CORPORATION

301 Gulf of Mexico Drive Sarasota, Florida

BENNETT & BISHOP
Consulting Engineers & Surveyors
Sarasota, Florida

INDEX

DRWG. NO.	DESCRIPTION
191-358	SITE SURVEY
191-359	AERIAL LOCATION MAP
191-403	GENERAL SITE PLAN
191-404	DETAIL SITE PLAN (SOUTH)
191-405	DETAIL SITE PLAN (CENTRAL)
191-406	DETAIL SITE PLAN (NORTH)
191-369	BAY ISLES BOULEVARD (STA. 3+00 TO STA. 11+22)
191-370	BAY ISLES BOULEVARD (STA. 11+22 TO STA. 19+94)
191-371	BAY ISLES BOULEVARD (STA. 19+94 TO STA. 30+50)
191-407	SANITARY SEWER PROFILES
191-408	SANITARY SEWER PROFILES
191-409	STORM SEWER PROFILES
191-410	STORM SEWER PROFILES
191-376	SANITARY SEWER DETAILS
191-377	WATER SUPPLY DETAILS
191-378	PAVING & DRAINAGE DETAILS
191-411	TREE LOCATION PLAN (SOUTH)
191-412	TREE LOCATION PLAN (NORTH)

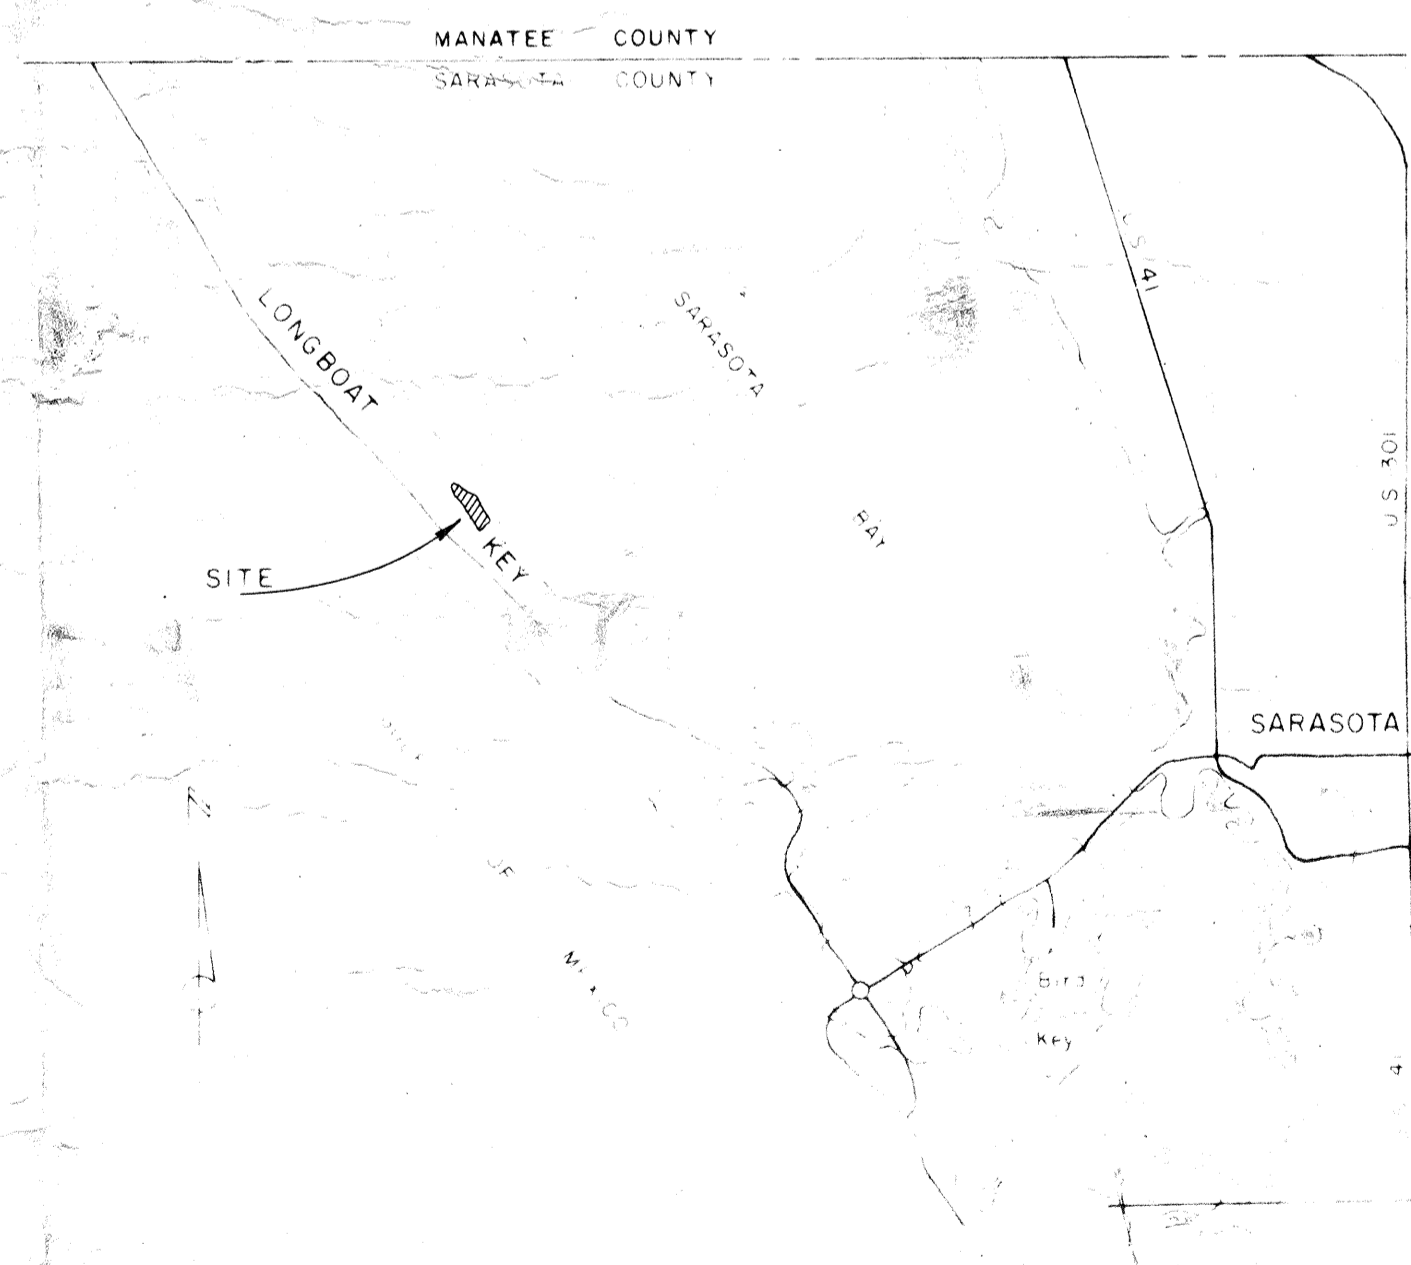

LOCATION MAP

Rec'd
11-18-81
Updated 1-11-82

Approved by _____
William F. Bishop

Date _____