
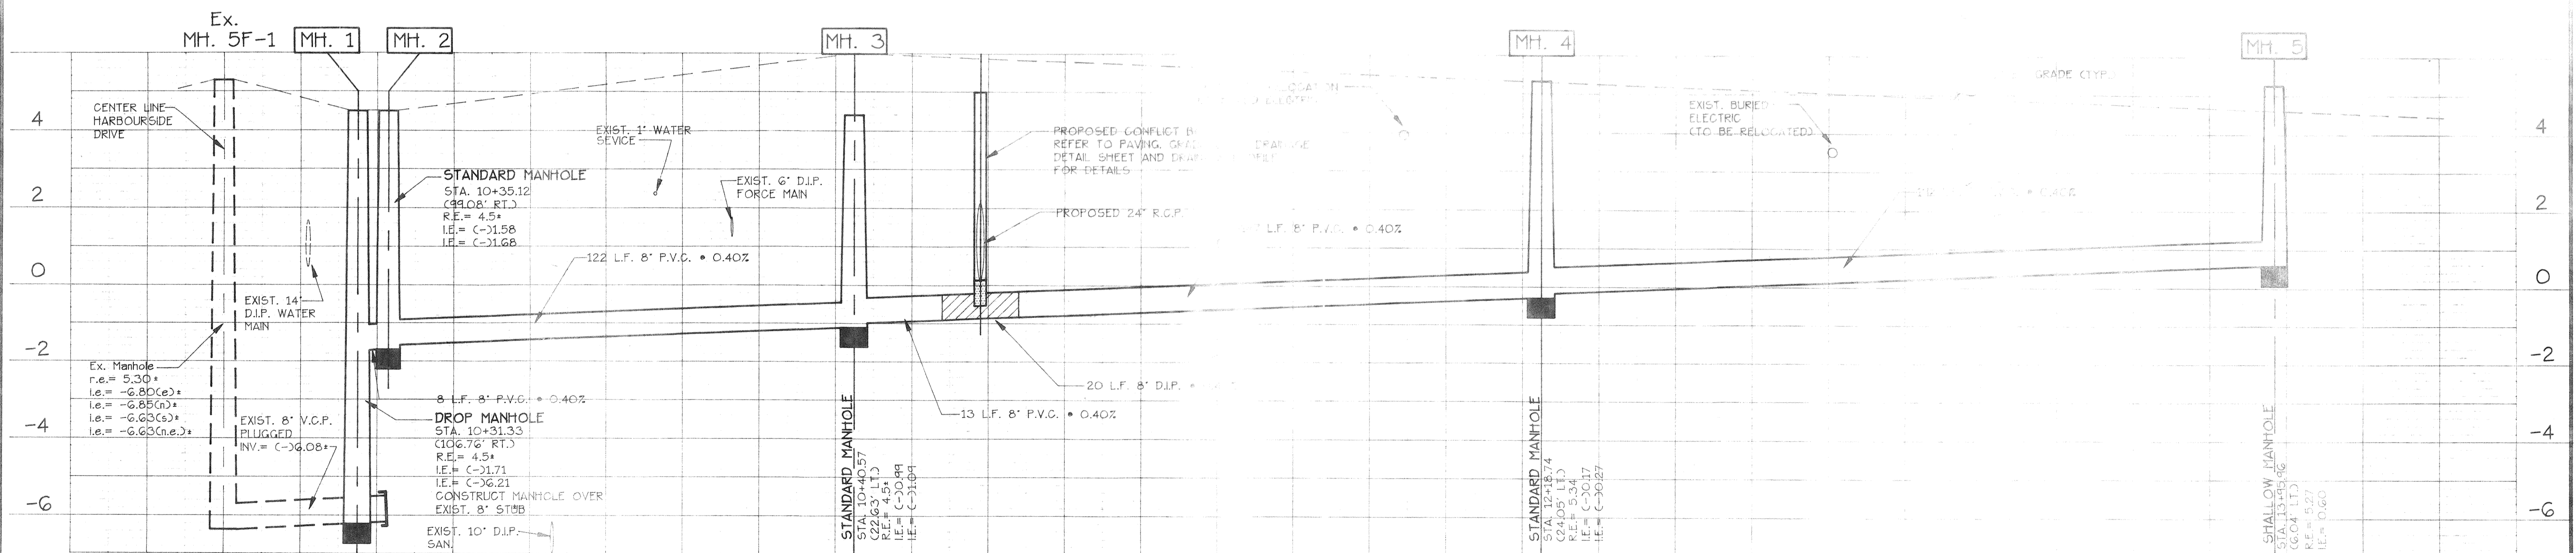


STORM SEWER PROFILE

SCALE: 1"=20' HORIZONTAL
1"=2' VERTICAL

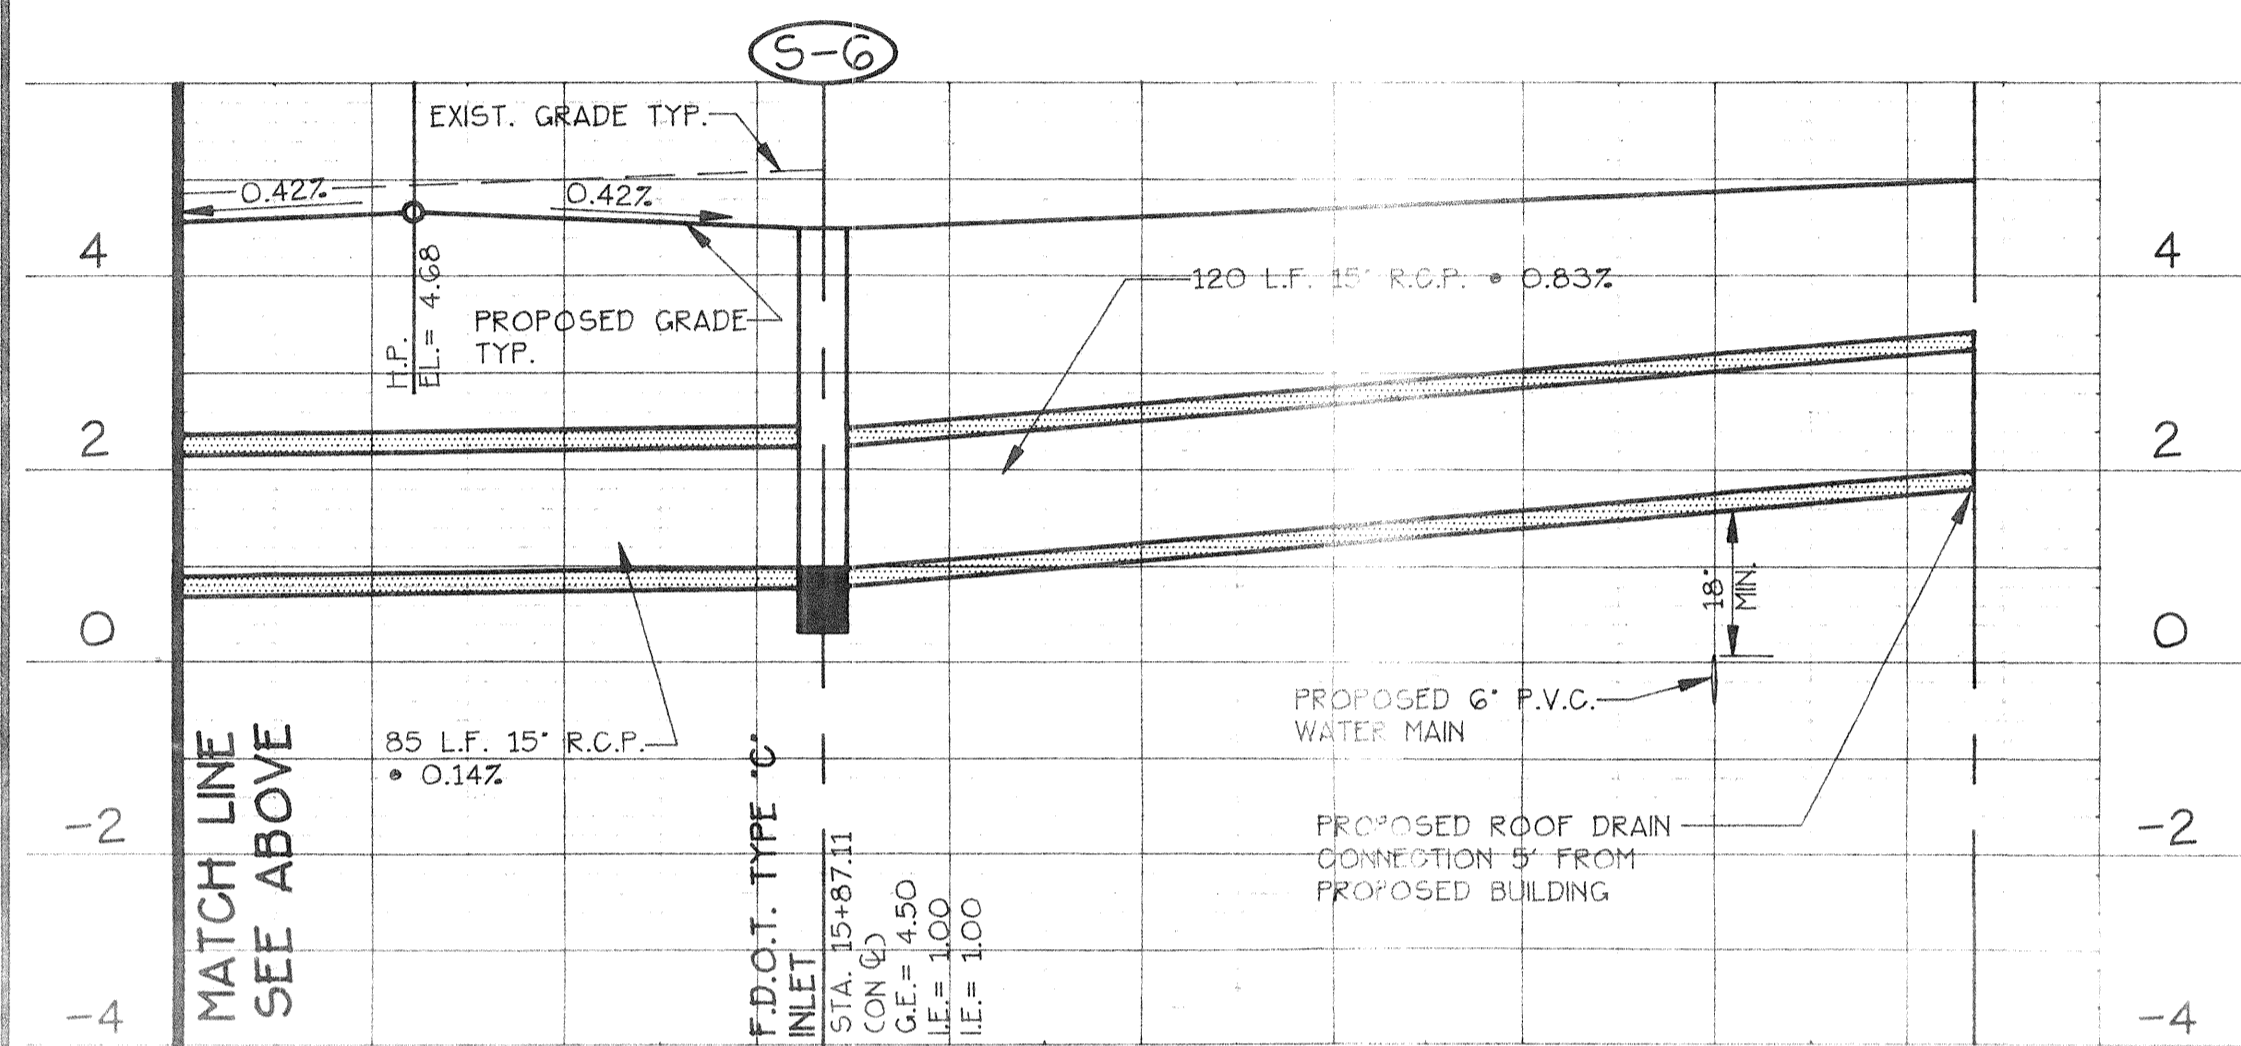

SANITARY SEWER PROFILE

SCALE: 1"=20' HORIZONTAL
1"=2' VERTICAL



NOTE:
ALL EXISTING UTILITY LOCATIONS ARE APPROXIMATE AND MUST BE FIELD LOCATED PRIOR TO CONSTRUCTION.

TOLL FREE

FL STATUTE 553.851 (1979) REQUIRES MIN. OF 2 DAYS AND MAX. OF 5 DAYS NOTICE BEFORE YOU EXCAVATE.

FIELD BOOK NO. _____
PAGE _____
Sec. _____

PLOT DATE: _____
CAD FILE: _____
P-01: X: _____

BY	DATE	Q.C.	DATE	DESCRIPTION

TASK	INITIALS	DATE
DESIGN	G.K.L.	10/24/91
DRAWN	P.S.N.	10/24/91
CHECKED		
QUALITY CONTROL		
HORIZ. SCALE	1"=20'	
VERT. SCALE	1"=2'	