



CLIENT/TITLE: PROJECT NO: SHEET NO: DATE: SCALE: REV. DATE:

NOTE: ALL STATIONING FOR SANITARY MANHOLE'S; STORM CATCH BASIN'S & INLETS ETC. ARE GIVEN RELATIVE TO THE CENTERLINE STATIONING FOR THE PROPOSED ROADWAY.


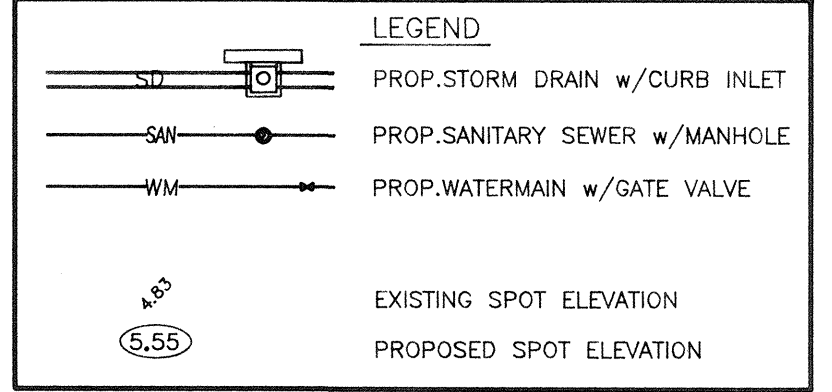


NOTE: ALL CURB IS TYPE "K" CURB UNLESS OTHERWISE NOTED

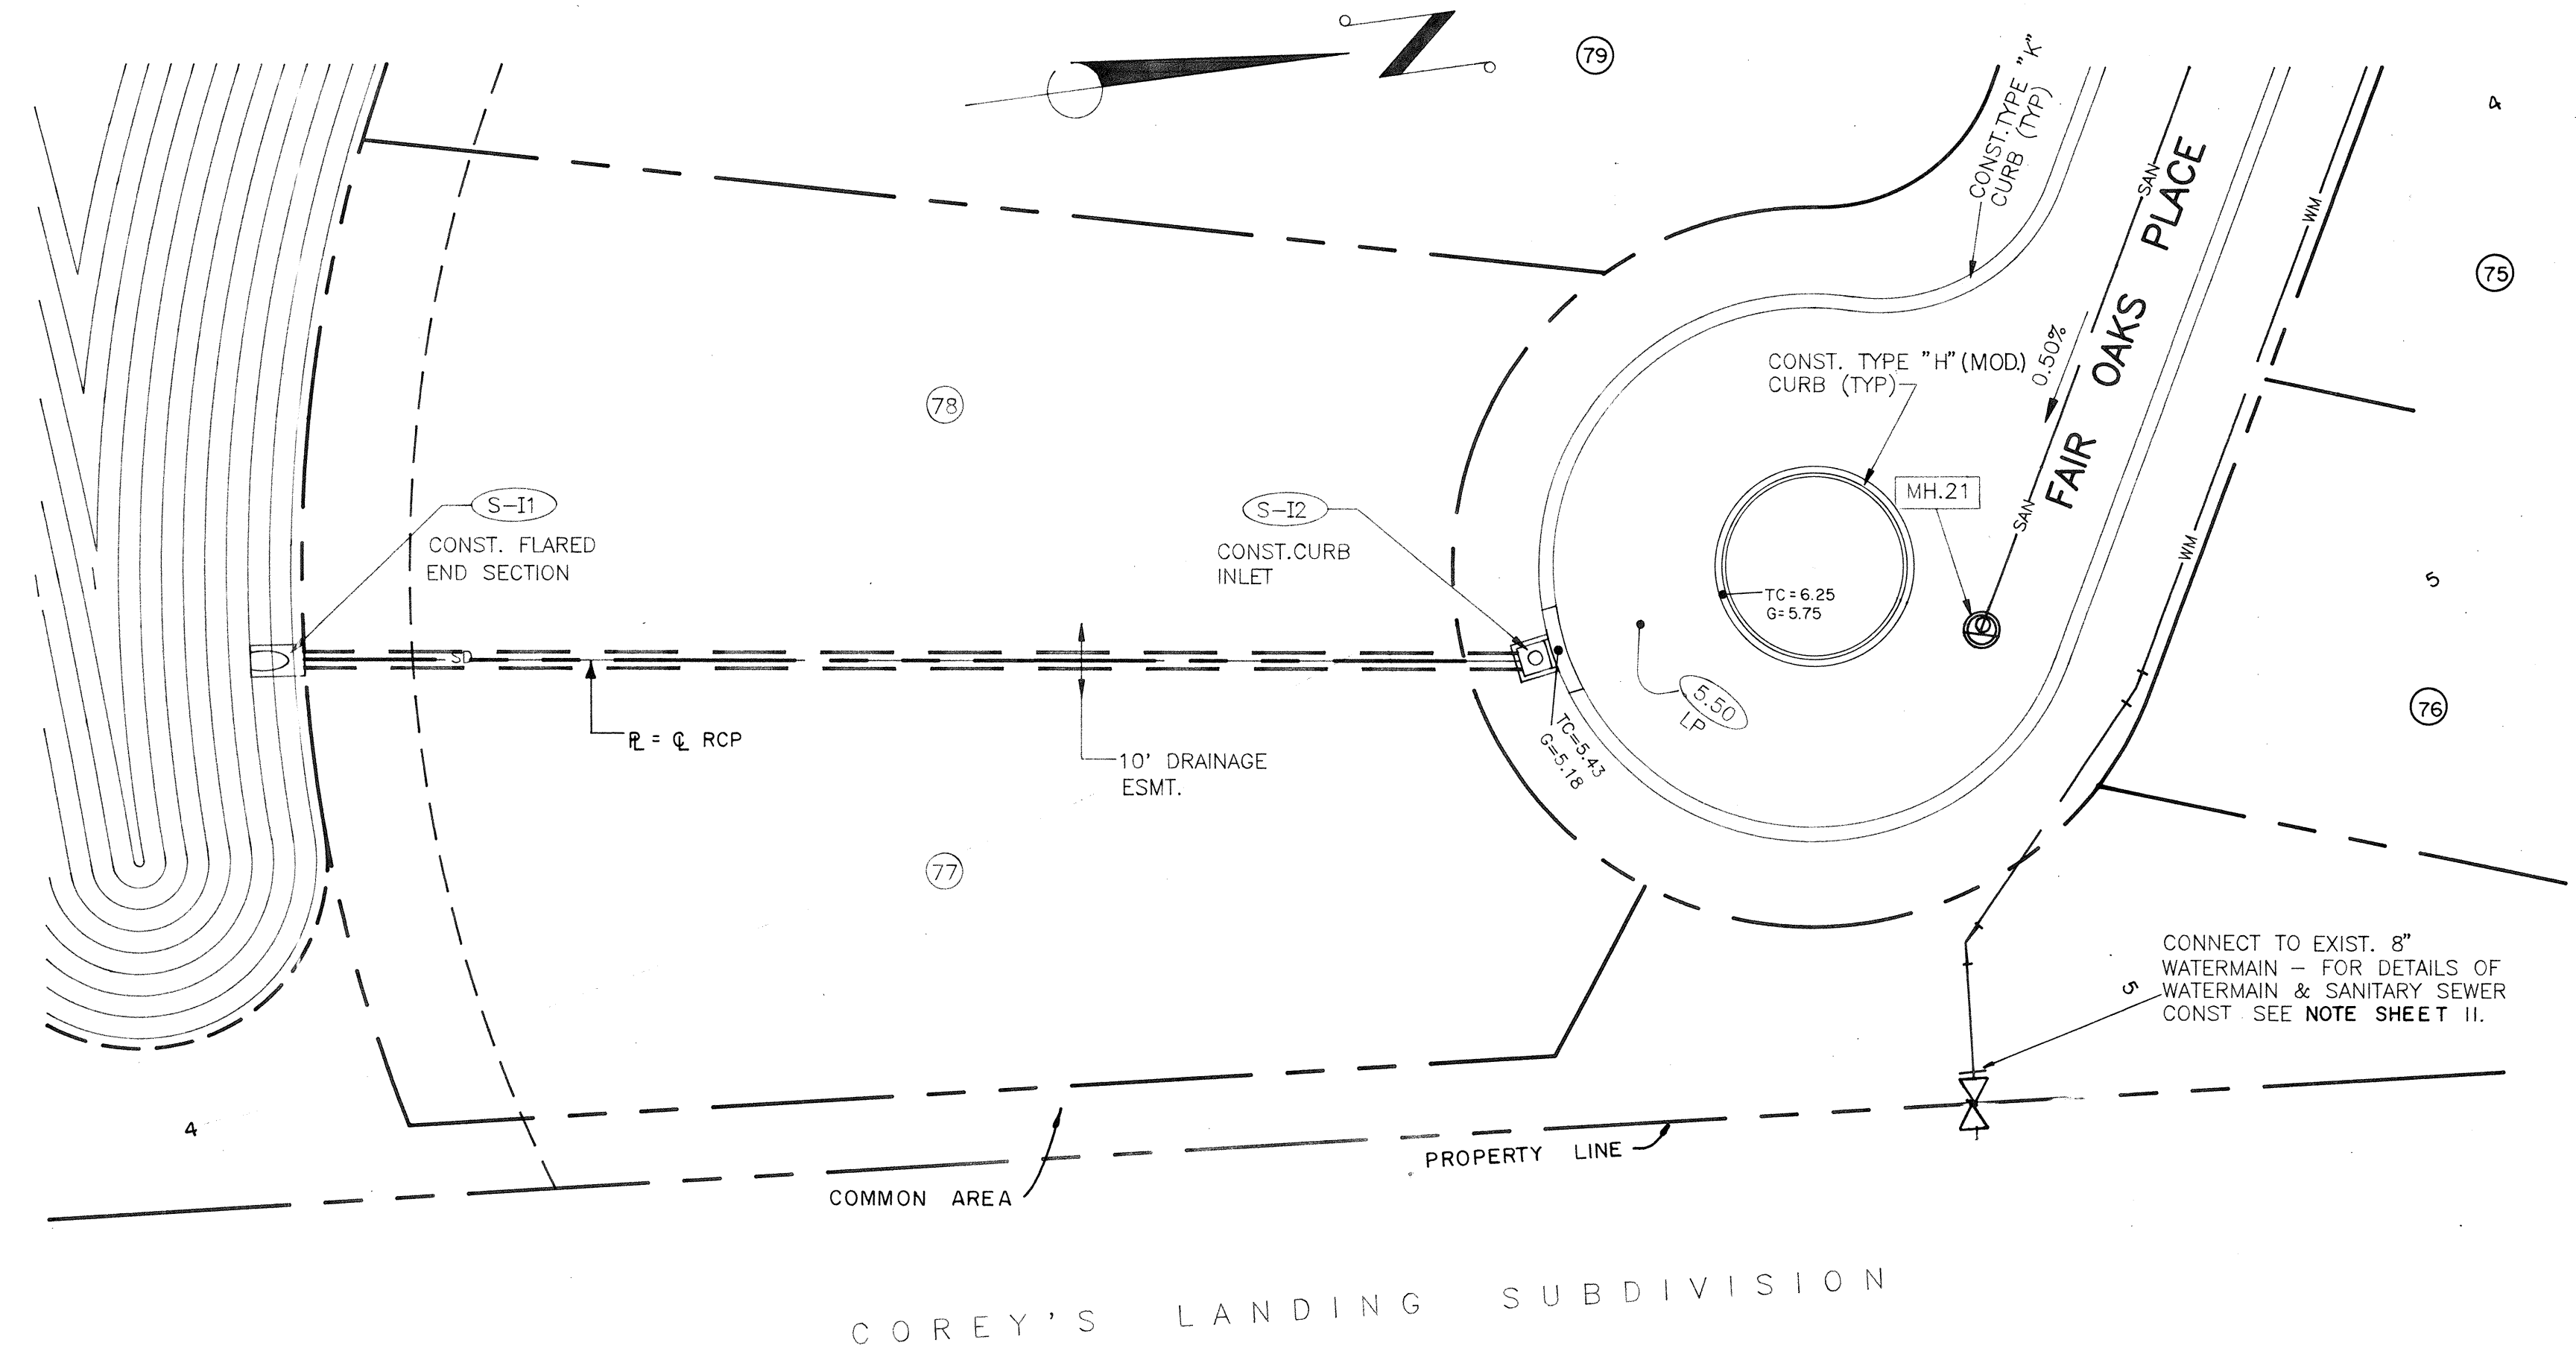

FLOOD ZONE A13 (EL.11')

SCALE:
HORIZ. 1" = 20'
VERT. 1" = 4'

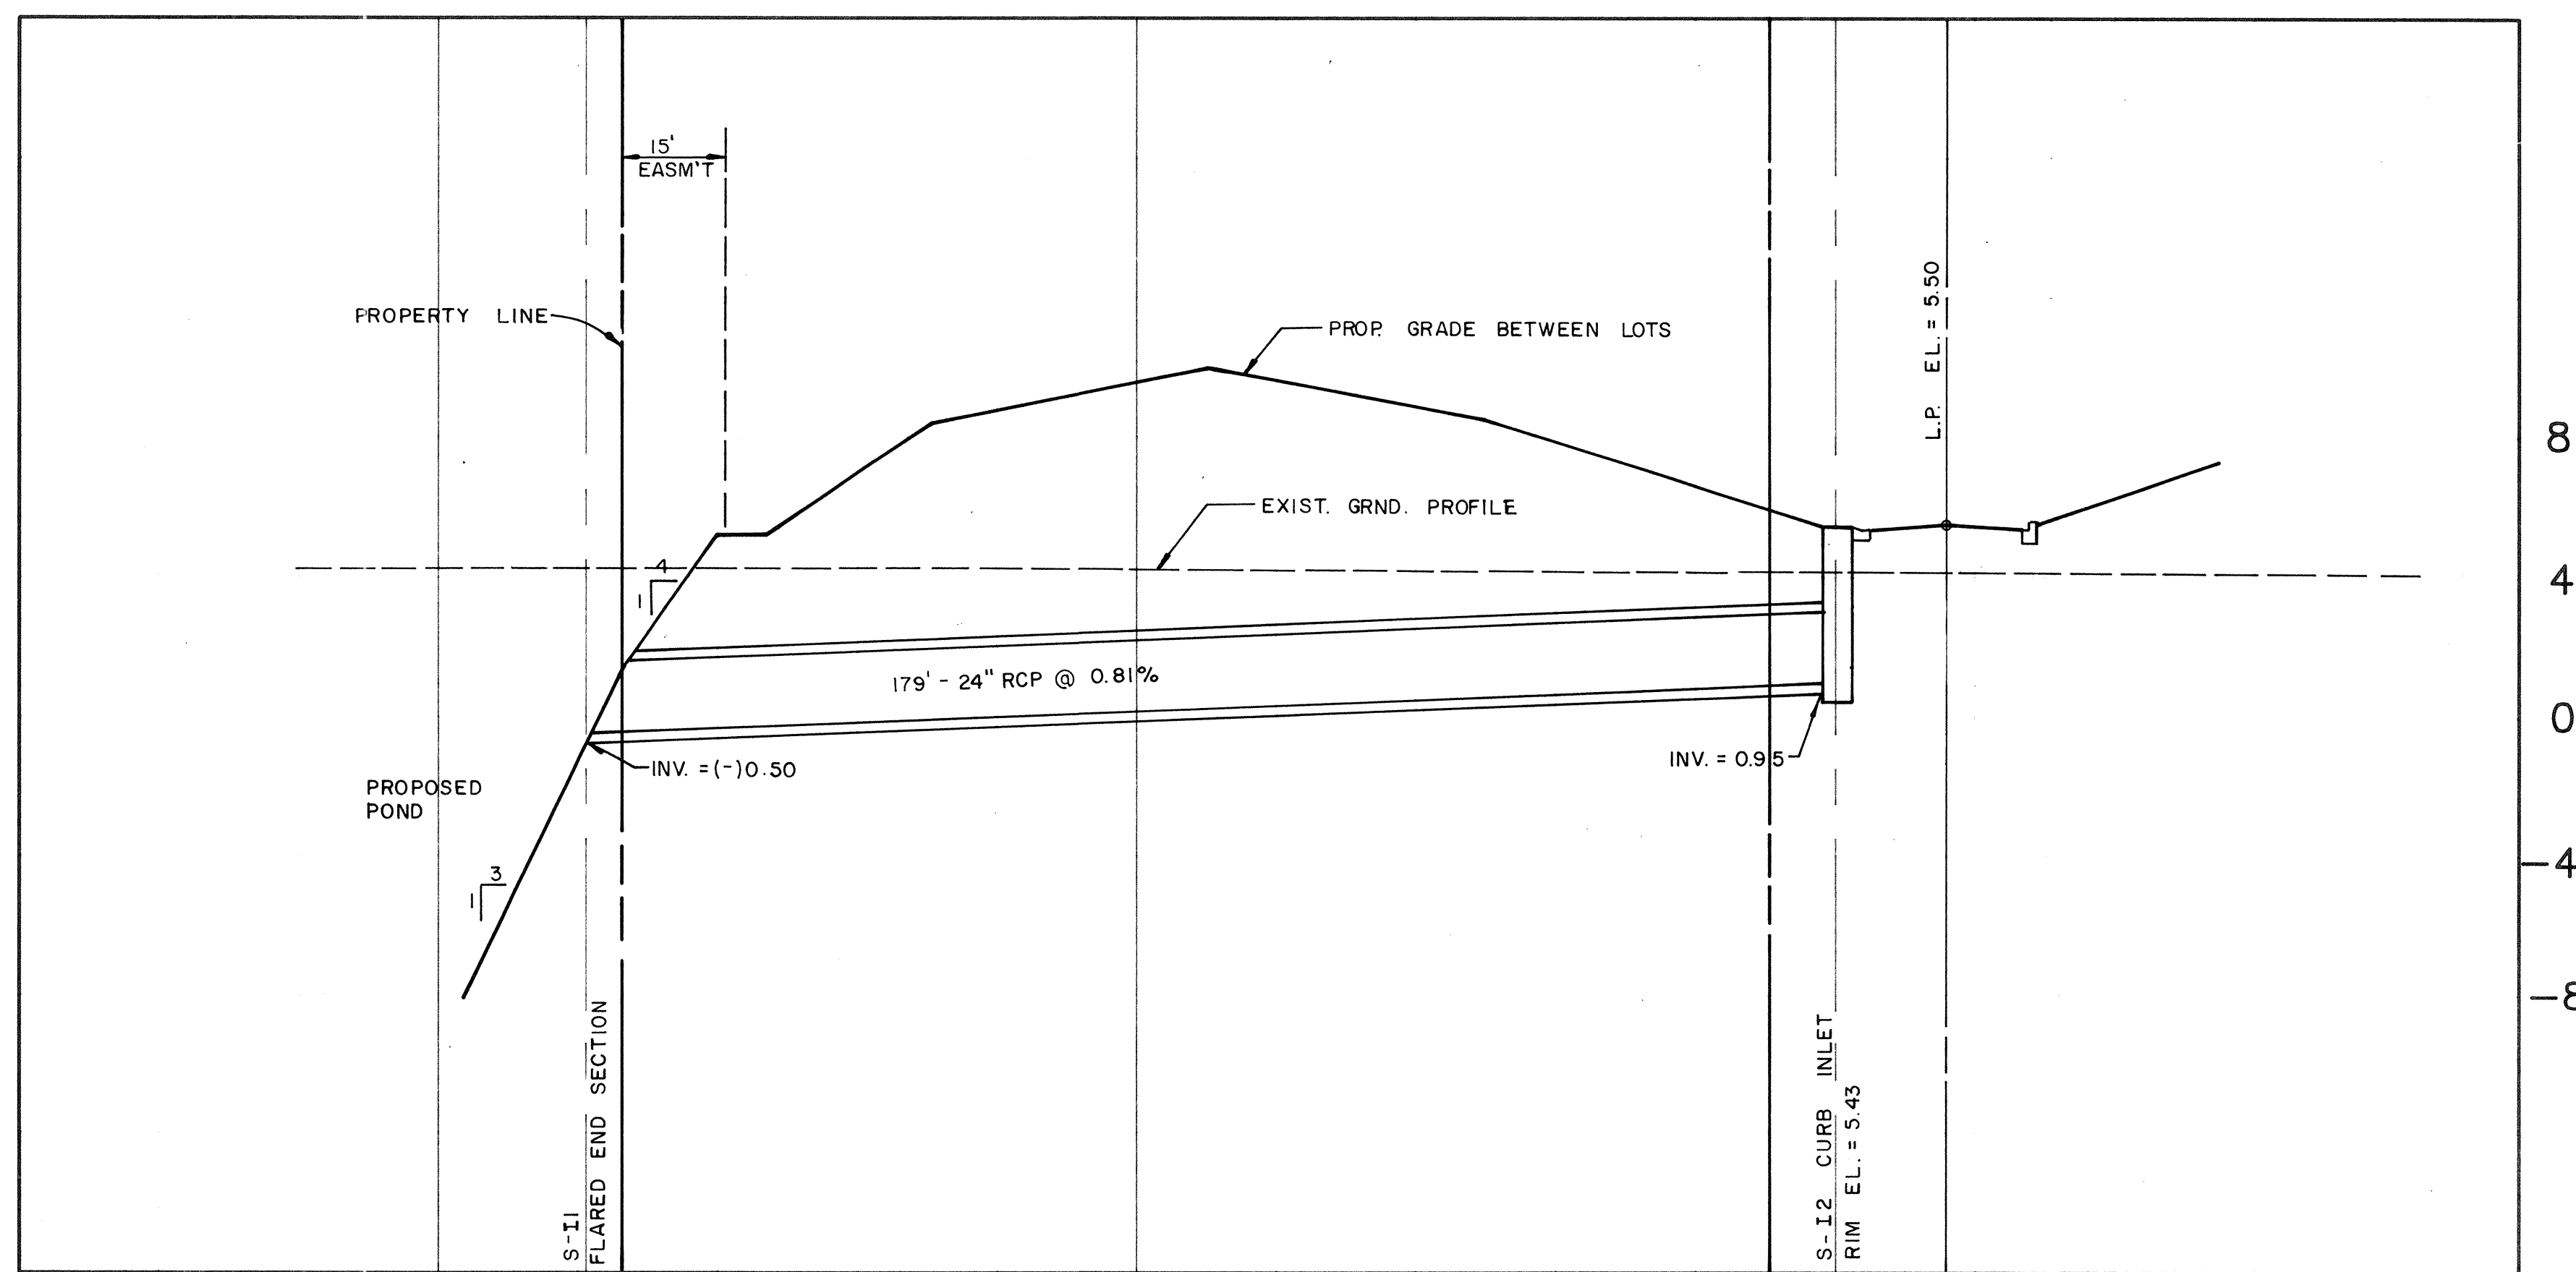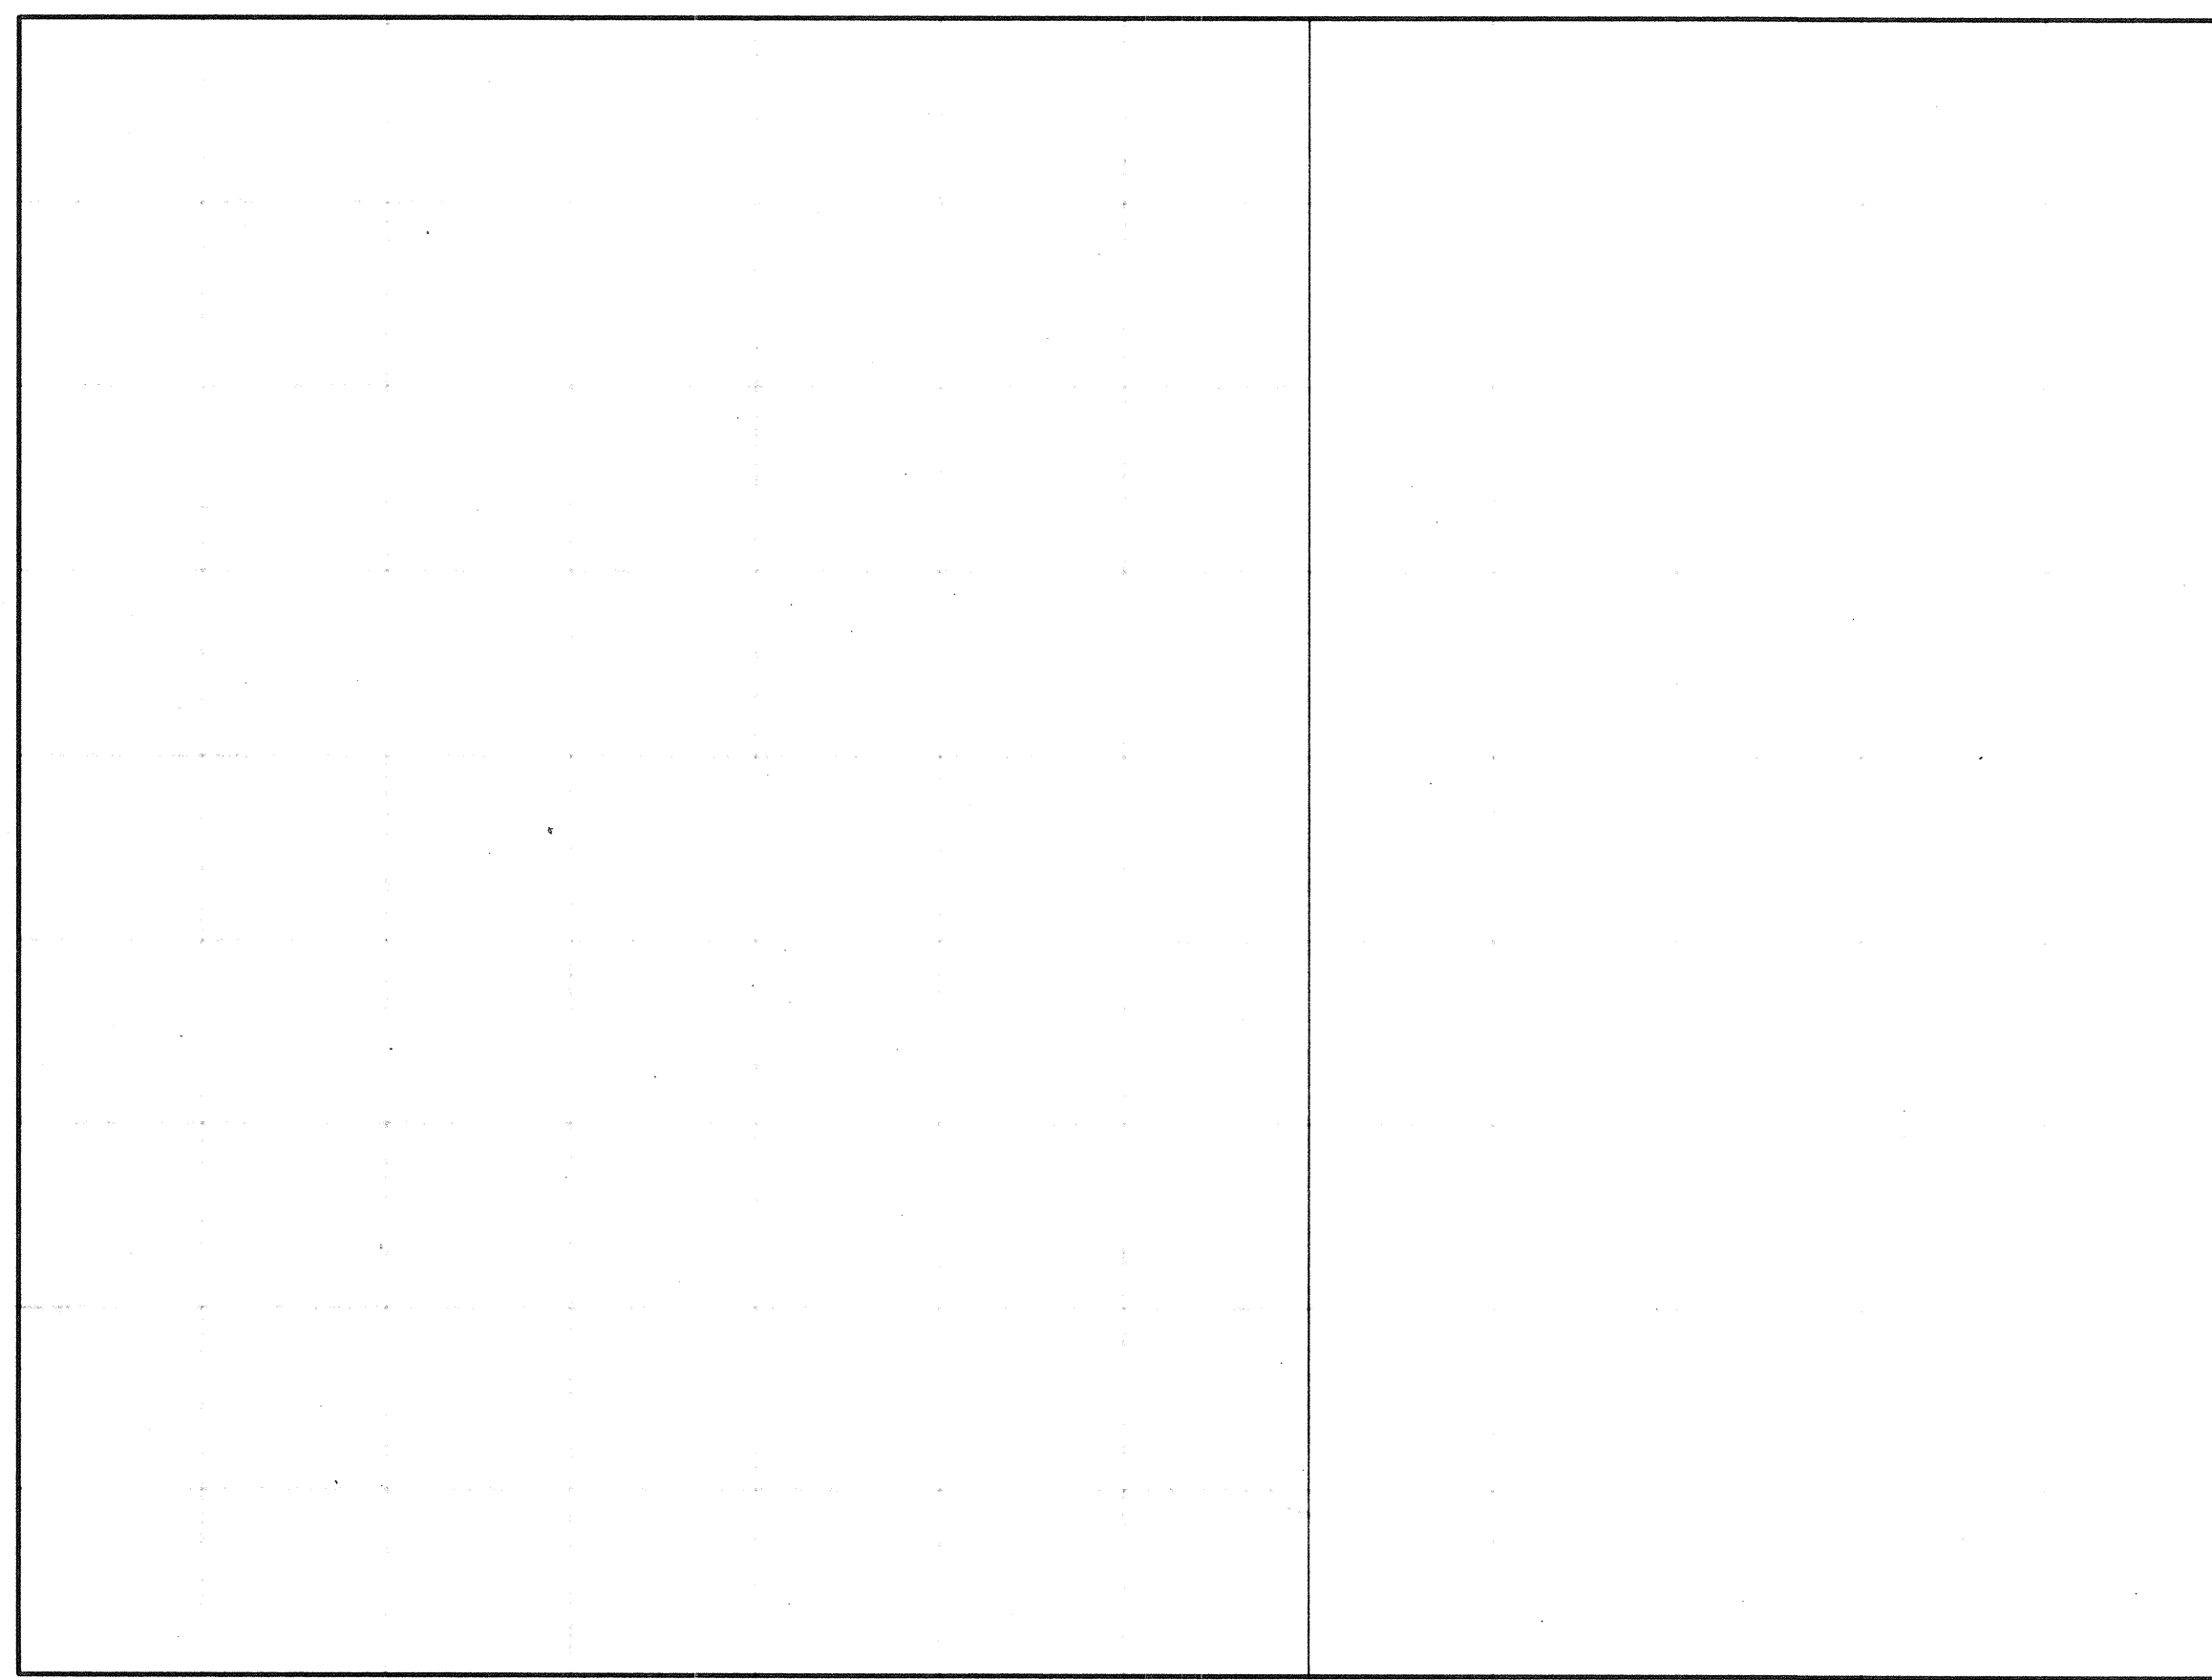

NOTE: FLARED END SECTIONS SHALL BE F.D.O.T. INDEX NO. 270.

CONSTRUCTION PLANS

BISHOP & ASSOCIATES
Consulting Engineers • Surveyors
78 SARASOTA CENTER BLVD., SARASOTA, FLORIDA 34240
813/371-6362 • Fax 813/378-3215

REVISED	BY	DATE	DESCRIPTION

DATE	9-8-89
SCALE	AS NOTED
DESIGN	S.R.
DRAWN	R.W.C.
CHECKED	pp/12/89
APPROVED	

CLIENT/TITLE: MANCHESTER BAY
DIAMOND - CARVER, INC.
PLAN & PROFILE

PROJECT NO: DBDS-0018
SHEET NO: 17