


- NOTES:**
- ARVIDA WILL PLACE ALL CONDUIT FOR CABLE TV DISTRIBUTION LINES AND POWER MAINS AND SECONDARY LINES. LINE INSTALLATION TO BE PERFORMED BY OTHERS.
  - ALL CONDUIT FOR HOUSE DROPS TO BE PLACED BY ARVIDA. LINE INSTALLATION BY OTHERS.
  - ARVIDA WILL PLACE 4" SLEEVES UNDER DRIVEWAYS FOR TELEPHONE CABLE INSTALLATION TO BE PERFORMED BY OTHERS.

M4 77-232  
 (S142-269), CA LANE C  
 H.W. = 6.62  
 IN INV = (-) 2.20  
 OUT = (-) 2.22

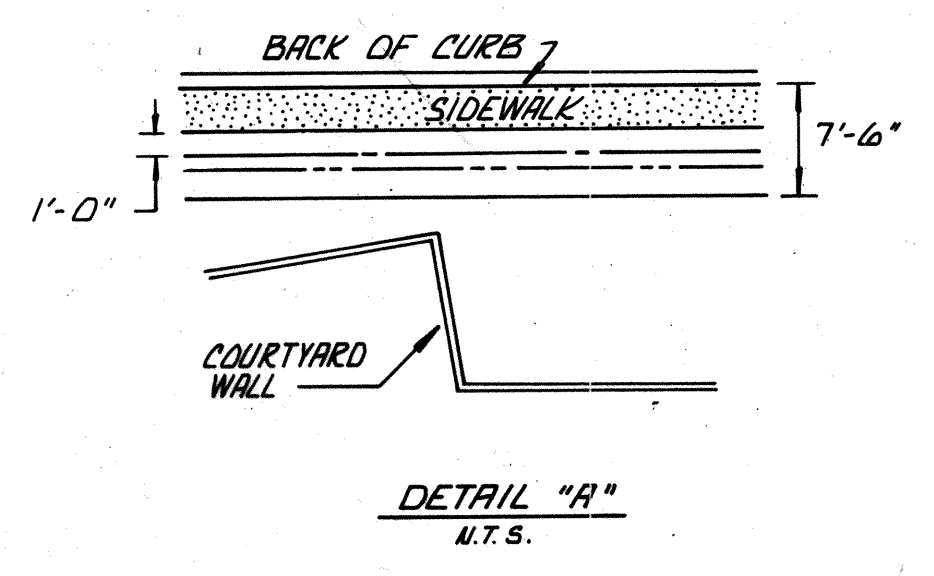

FOR DETAILS OF YARD DRAINS SEE SHEET 24

1585	34,801,49043	37,126,30740
1586	34,900,03582	37,149,31226
1587	34,998,38101	37,172,31711
1588	35,075,27961	37,190,34563
1589	35,116,56086	37,148,85924
1590	34,819,58359	37,085,30514
1591	34,926,53762	37,105,03299
1592	35,008,85559	37,100,59556
1593	35,044,26386	37,148,60688
1594	35,080,68424	37,060,04669

- LEGEND**
- IRRIGATION
  - - - - CABLE TV
  - POWER PRIMARY
  - - - - POWER SECONDARY
  - TELEPHONE
  - CABLE TV PULL BOX
  - HOUSE CONNECTION
  - ▽ TELEPHONE SDD BOXES
  - POWER HAND HOLDS
  - ⊠ TRANSFORMER

**TOWN OF LONGBOAT KEY, FLORIDA**

BAY ISLES - PARCEL MF "J"

DESIGNED BY PROJECT ENGINEER

DATE: 2-7-90

SCALE: 1"=20'

CHECKED BY PROJECT NO. ARVD-0230

DRAWN BY PSN

D.T.J.

REVISION

L.T.R. DATE

WINDING OAKS CORPORATION

ARVIDA

BISHOP & ASSOCIATES - 78 SARASOTA CENTER BLVD. SARASOTA, FLORIDA 34240 (813) 378-6362

SHEET NUMBER 28 AB

REVISION

T.L.K. FILE NO.