


- NOTES:**
1. ARVIDA WILL PLACE ALL CONDUIT FOR CABLE TV DISTRIBUTION LINES AND POWER MAINS AND SECONDARY LINES. LINE INSTALLATION TO BE PERFORMED BY OTHERS.
 2. ALL CONDUIT FOR HOUSE DROPS TO BE PLACED BY ARVIDA. LINE INSTALLATION BY OTHERS.
 3. ARVIDA WILL PLACE 4" SLEEVES UNDER DRIVEWAYS FOR TELEPHONE CABLE. INSTALLATION TO BE PERFORMED BY OTHERS.

| | | |
|------|--------------|--------------|
| 1571 | 34-591,99133 | 36-664,35677 |
| 1572 | 34-561,00465 | 36-759,38571 |
| 1573 | 34-534,94871 | 36-889,17739 |
| 1574 | 34-524,88098 | 36-455,77916 |
| 1575 | 34-510,43895 | 36-750,08516 |
| 1576 | 34-488,60521 | 36-858,45247 |

CONST. LITTORAL ZONE (SEE SHT. NO. 26)

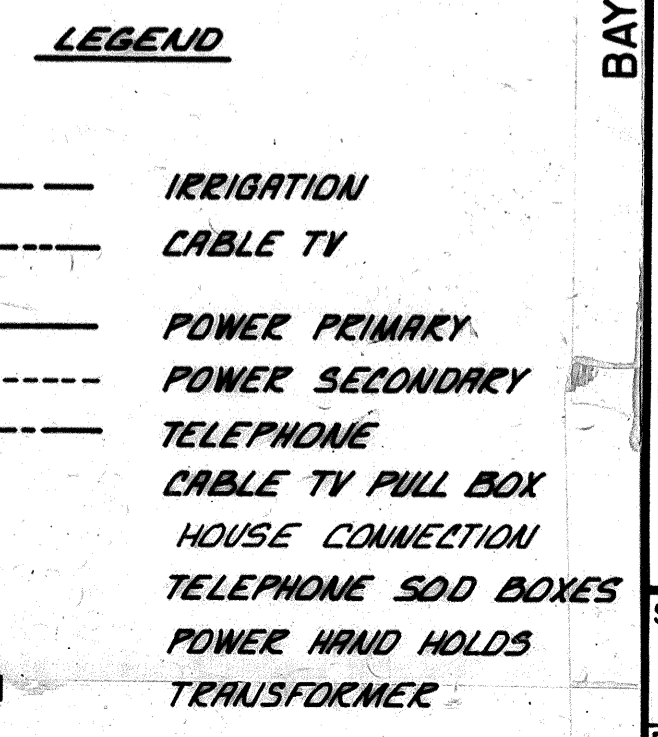

BAY ISLES - PARCEL MF "J"
TOWN OF LONGBOAT KEY, FLORIDA
 WINDING OAKS
 ARVIDA CORPORATION
 BISHOP & ASSOCIATES - 78 SARASOTA CENTER BLVD. SARASOTA, FLORIDA 34240 (813) 378-6362

| | |
|--------------|------------------|
| DESIGNED BY | PROJECT ENGINEER |
| DATE: | 2-7-90 |
| CHECKED BY | D.T.J |
| SCALE: | 1"=20' |
| DRAWN BY | PS.N |
| PROJECT NO. | ARVD-0230 |
| REVISION | |
| L.T.R. | |
| DATE | |
| SHEET NUMBER | 30 AB |
| REVISION | |

T.L.K. FILE NO.