


- NOTES:**
1. ARVIDA WILL PLACE ALL CONDUIT FOR CABLE TV DISTRIBUTION LINES AND POWER MAINS AND SECONDARY LINES. LINE INSTALLATION TO BE PERFORMED BY OTHERS.
 2. ALL CONDUIT FOR HOUSE DROPS TO BE PLACED BY ARVIDA. LINE INSTALLATION BY OTHERS.
 3. ARVIDA WILL PLACE 4" SLEEVES UNDER DRIVEWAYS FOR TELEPHONE CABLE. INSTALLATION TO BE PERFORMED BY OTHERS.

M+ 77-23.1
 (STA 2+26.9), 6A, LINE C)
 H.M. E. 662'
 IN INV. = (-) 2.20'
 OUT = (-) 2.22'

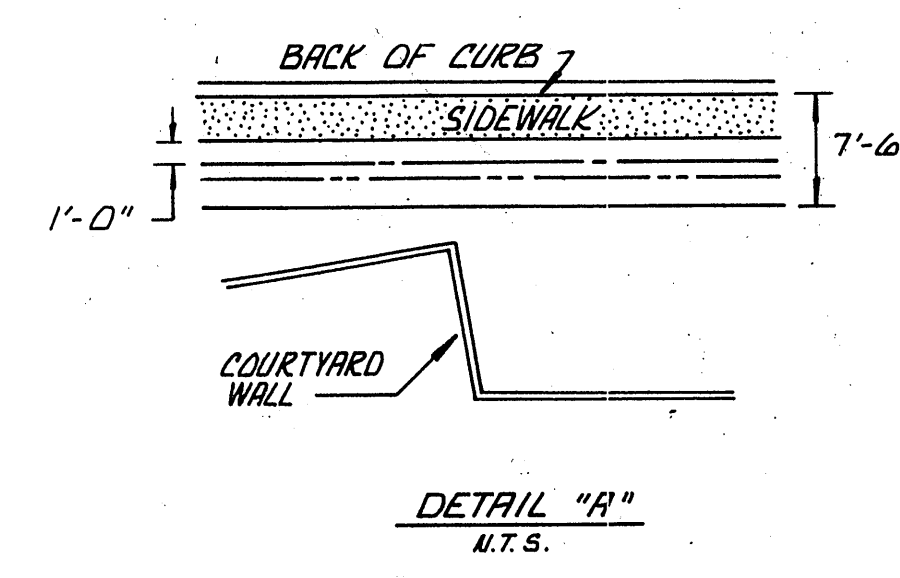

FOR DETAILS OF YARD DRAINS
 SEE SHEET 24

1585	34,801.69063	37,126.30740
1586	34,900.03582	37,149.31226
1587	34,998.38101	37,172.31711
1588	35,075.27961	37,190.34563
1589	35,116.56086	37,198.65924
1590	34,819.38289	37,055.30514
1591	34,928.32762	37,105.03299
1592	35,008.85559	37,100.95956
1593	35,044.26386	37,148.66808
1594	35,080.68424	37,060.04889

- LEGEND**
- IRRIGATION
 - CABLE TV
 - POWER PRIMARY
 - POWER SECONDARY
 - TELEPHONE
 - CABLE TV PULL BOX
 - HOUSE CONNECTION
 - ▽ TELEPHONE SOD BOXES
 - POWER HAND HOLDS
 - ▣ TRANSFORMER

TOWN OF LONGBOAT KEY, FLORIDA

WINDING OAKS CORPORATION
 ARVIDA

BISHOP & ASSOCIATES - 78 SARASOTA CENTER BLVD. SARASOTA, FLORIDA 34240 (813) 378-6362

DESIGNED BY PROJECT ENGINEER
 DATE: 2-7-90
 CHECKED BY PROJECT NO. ARVD-0230
 D.T.J.
 SCALE: 1"=20'
 DRAWN BY PSN

BY REVISION L.T.R. DATE

SHEET NUMBER
 28 AB
 REVISION

T.L.K. FILE NO.