


NOTES

1. See architectural drawings for Plaza Paving.
2. **CAUTION**
The location of utilities shown on this drawing is approximate. Prior to the commencement of excavation, it is the responsibility of the contractor to determine the exact location of underground utilities by contacting:
The Director of Public Works, Town of Longboat Key
Florida Power & Light Company
General Telephone Company of Florida
Storer Cable TV
The contractor shall dig test pits as necessary for location.
CALL CANDY 1-800-282-8881, 48 HOURS BEFORE YOU DIG
3. Reset covers of all utility boxes and similar appurtenances to finish grade.
4. The contractor shall maintain utility services to existing buildings during construction.
5. For detail construction plan of PHASE II A, See Dwg. 191-649-A, 191-649-B & 191-675-A.

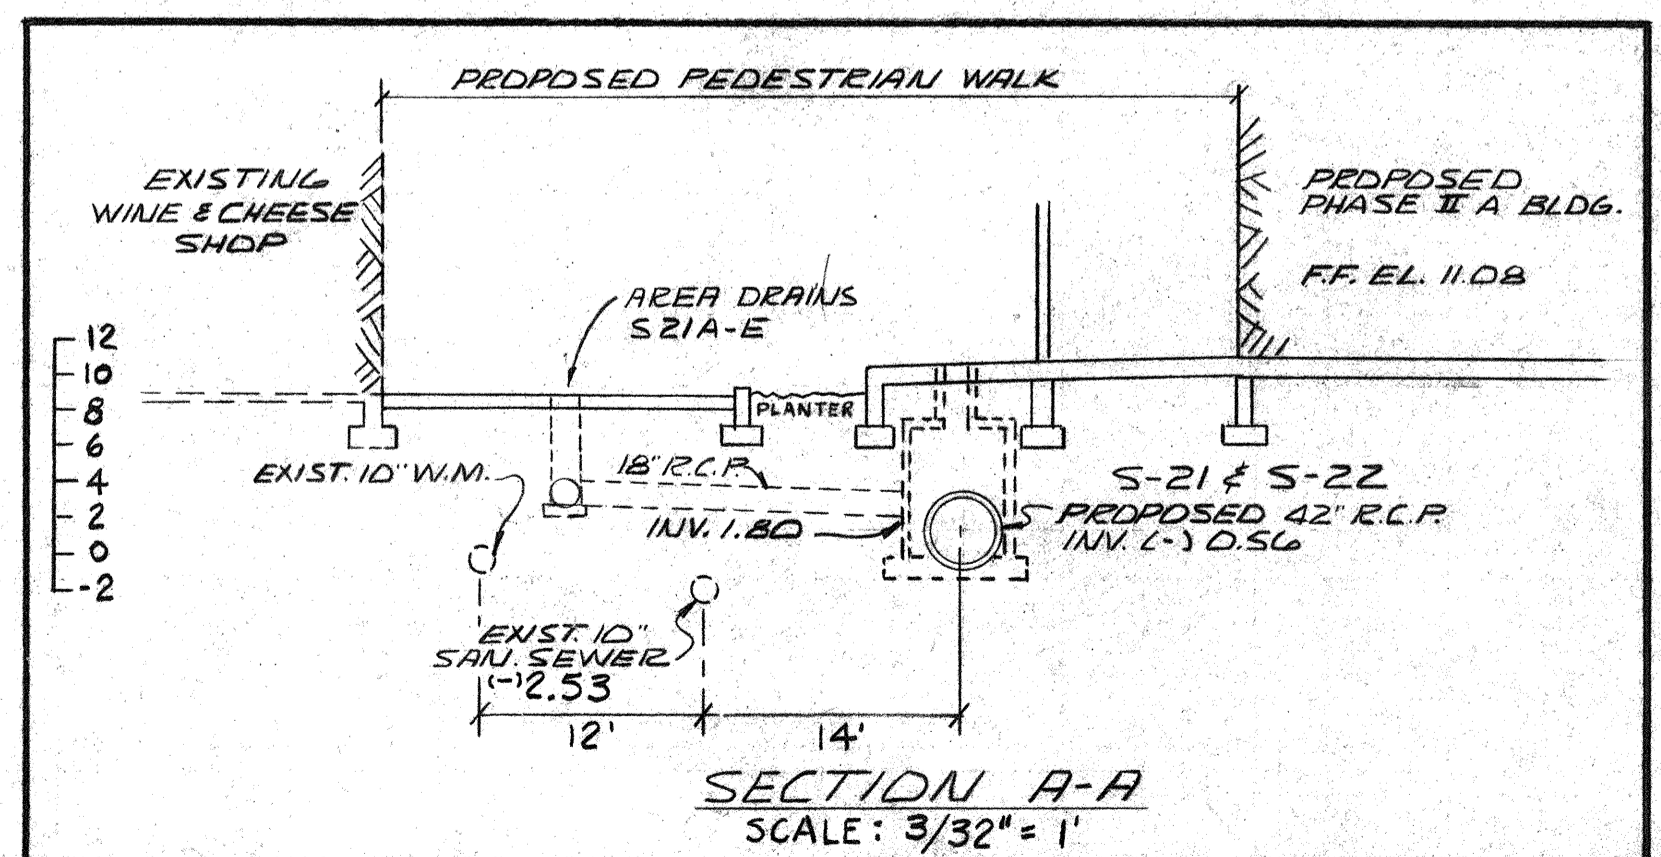

BENNETT & BISHOP
CONSULTING ENGINEERS & SURVEYORS
SARASOTA, FLORIDA

DATE	SCALE	DESIGN	DRAWN	CHECK	APPROVED	DESCRIPTION
1-7-85	3/32" = 1'	M.K.	J.R.			REV. C.B. LOCATIONS
4-30-84						REVISED
3-12-84						Complete Revision

ARVIDA CORPORATION
TOWN PLAZA - PHASE II
PLAN - PEDESTRIAN PLAZA