

# TOWN PLAZA

## PHASE II-A


**ARVIDA CORPORATION**

595 Bay Isles Road Sarasota, Florida


**BENNETT & BISHOP**  
 Consulting Engineers & Surveyors  
 Sarasota, Florida

### INDEX

DRWG. NO.	DESCRIPTION
191-671-A	COVER SHEET
191-671	MASTER LOCATION PLAN
191-744	SKETCH OF SURVEY
191-649	DETAIL SITE PLAN
191-649-A	GRADING, DRAINAGE & UTILITIES PLAN-PHASE II-A
191-649-B	PAVING, CURBING & DEMOLITION PLAN-PHASE II-A
191-655	PLAN-PEDESTRIAN PLAZA
191-656	SANITARY SEWER DETAILS
191-657	WATER SUPPLY DETAILS
191-658	PAVING & DRAINAGE DETAILS
191-658-A	SUPPLEMENTAL PAVING & DRAINAGE DETAILS-PHASE II A
191-674	STREET ALIGNMENT & MISCELLANEOUS DETAILS
191-675-A	STORM AND SANITARY SEWER PLAN & PROFILE-PHASE II A
191-677	TREE PRESERVATION & RELOCATION DRAWING

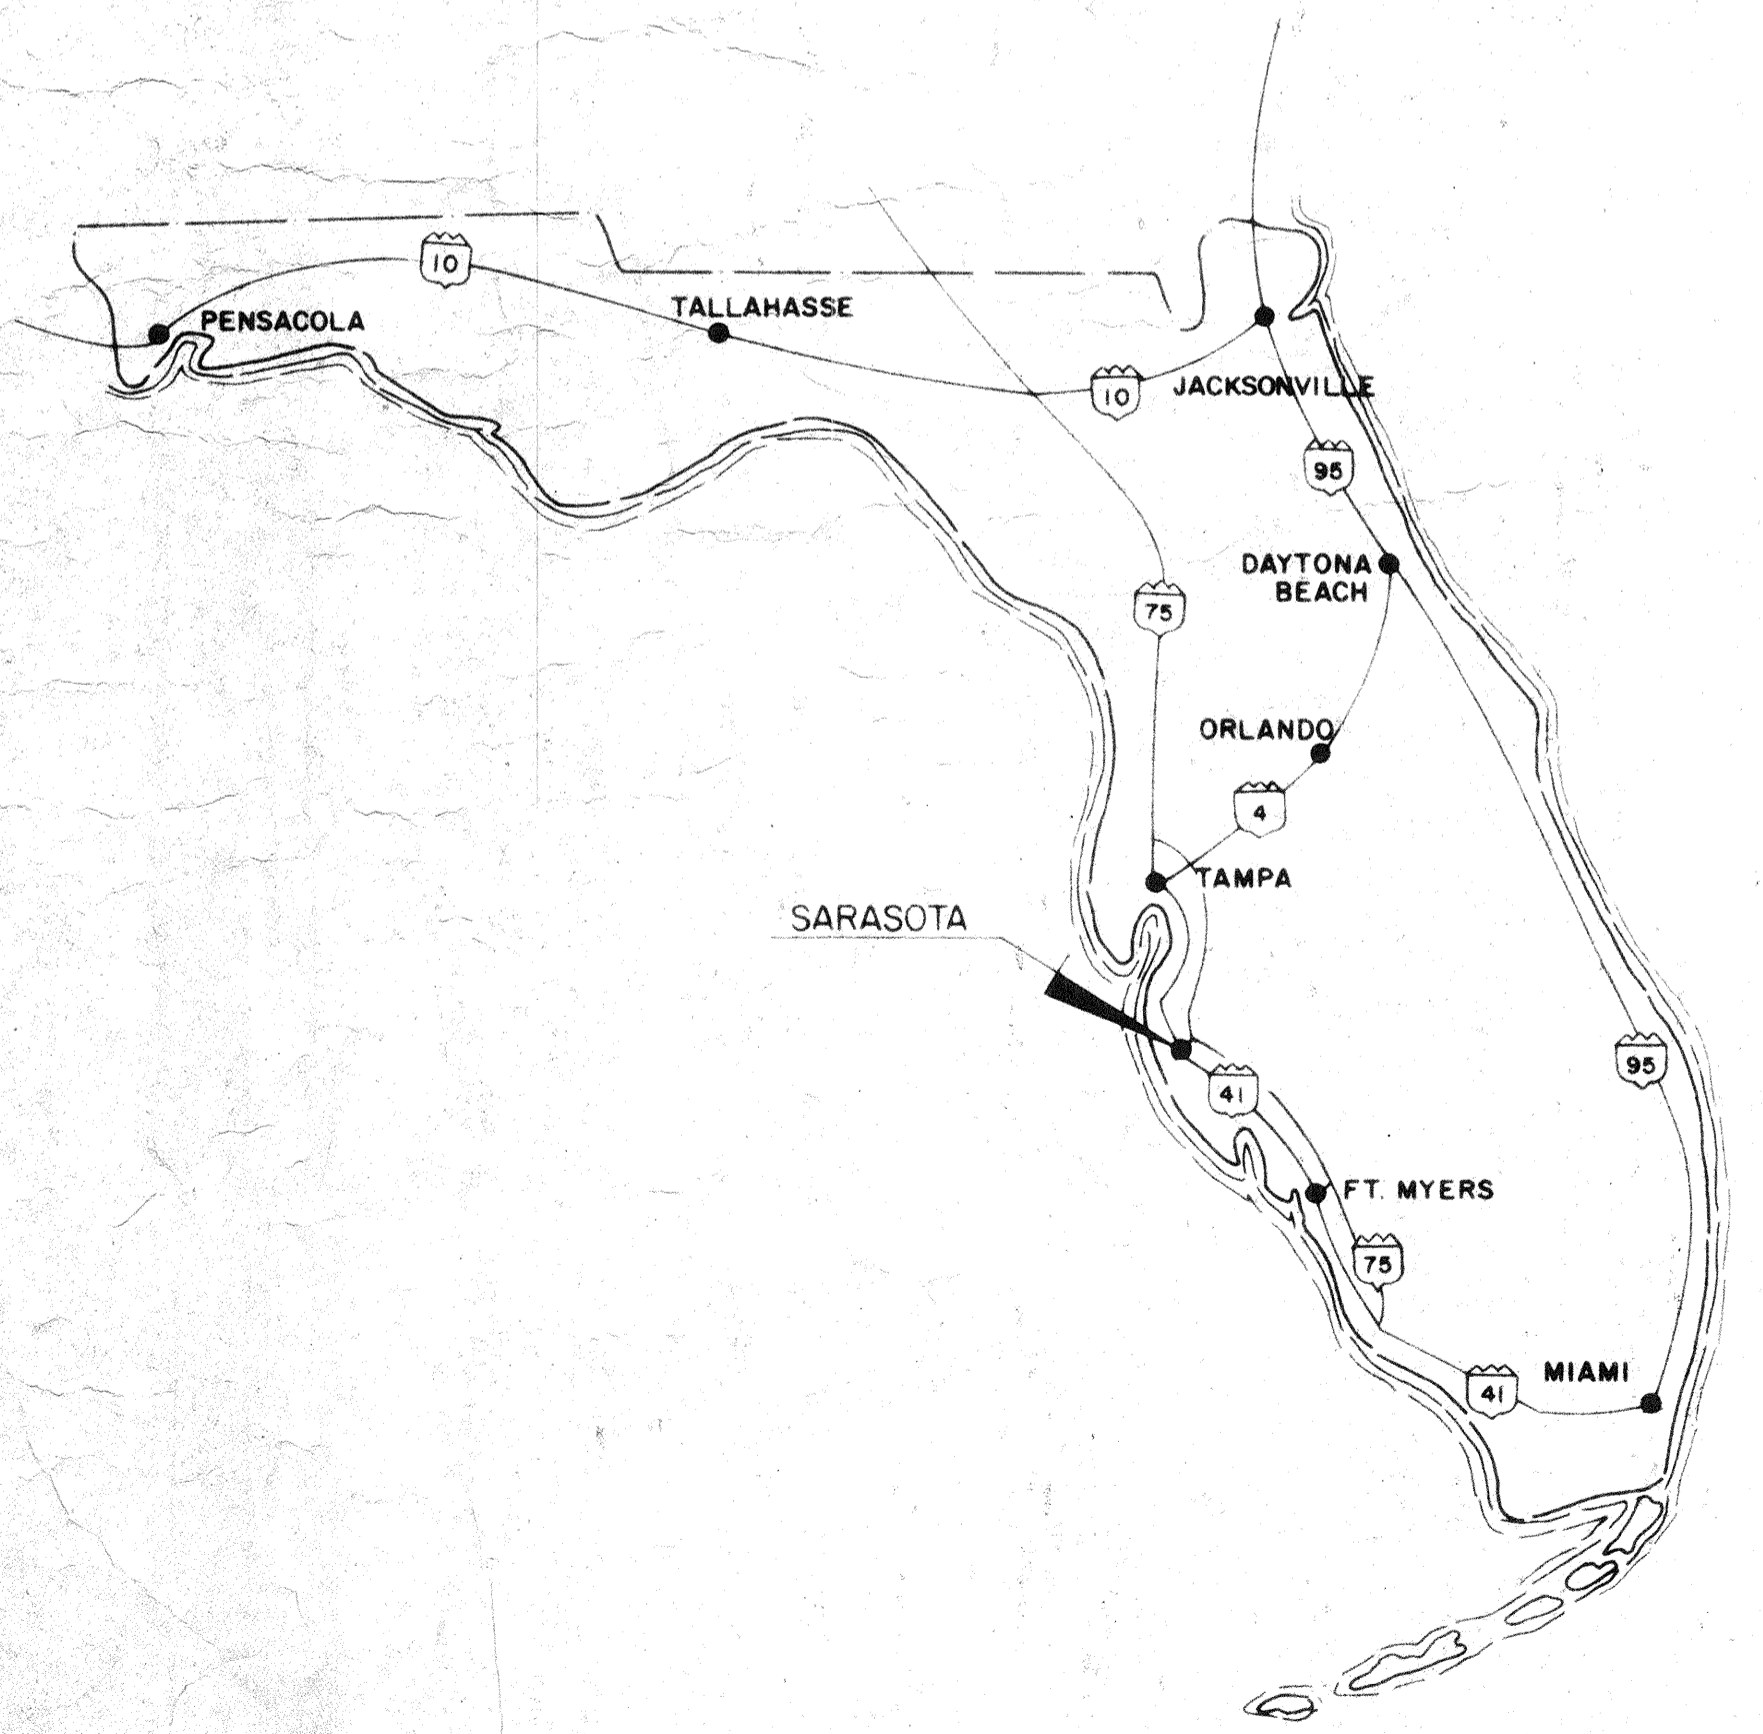

LOCATION MAP

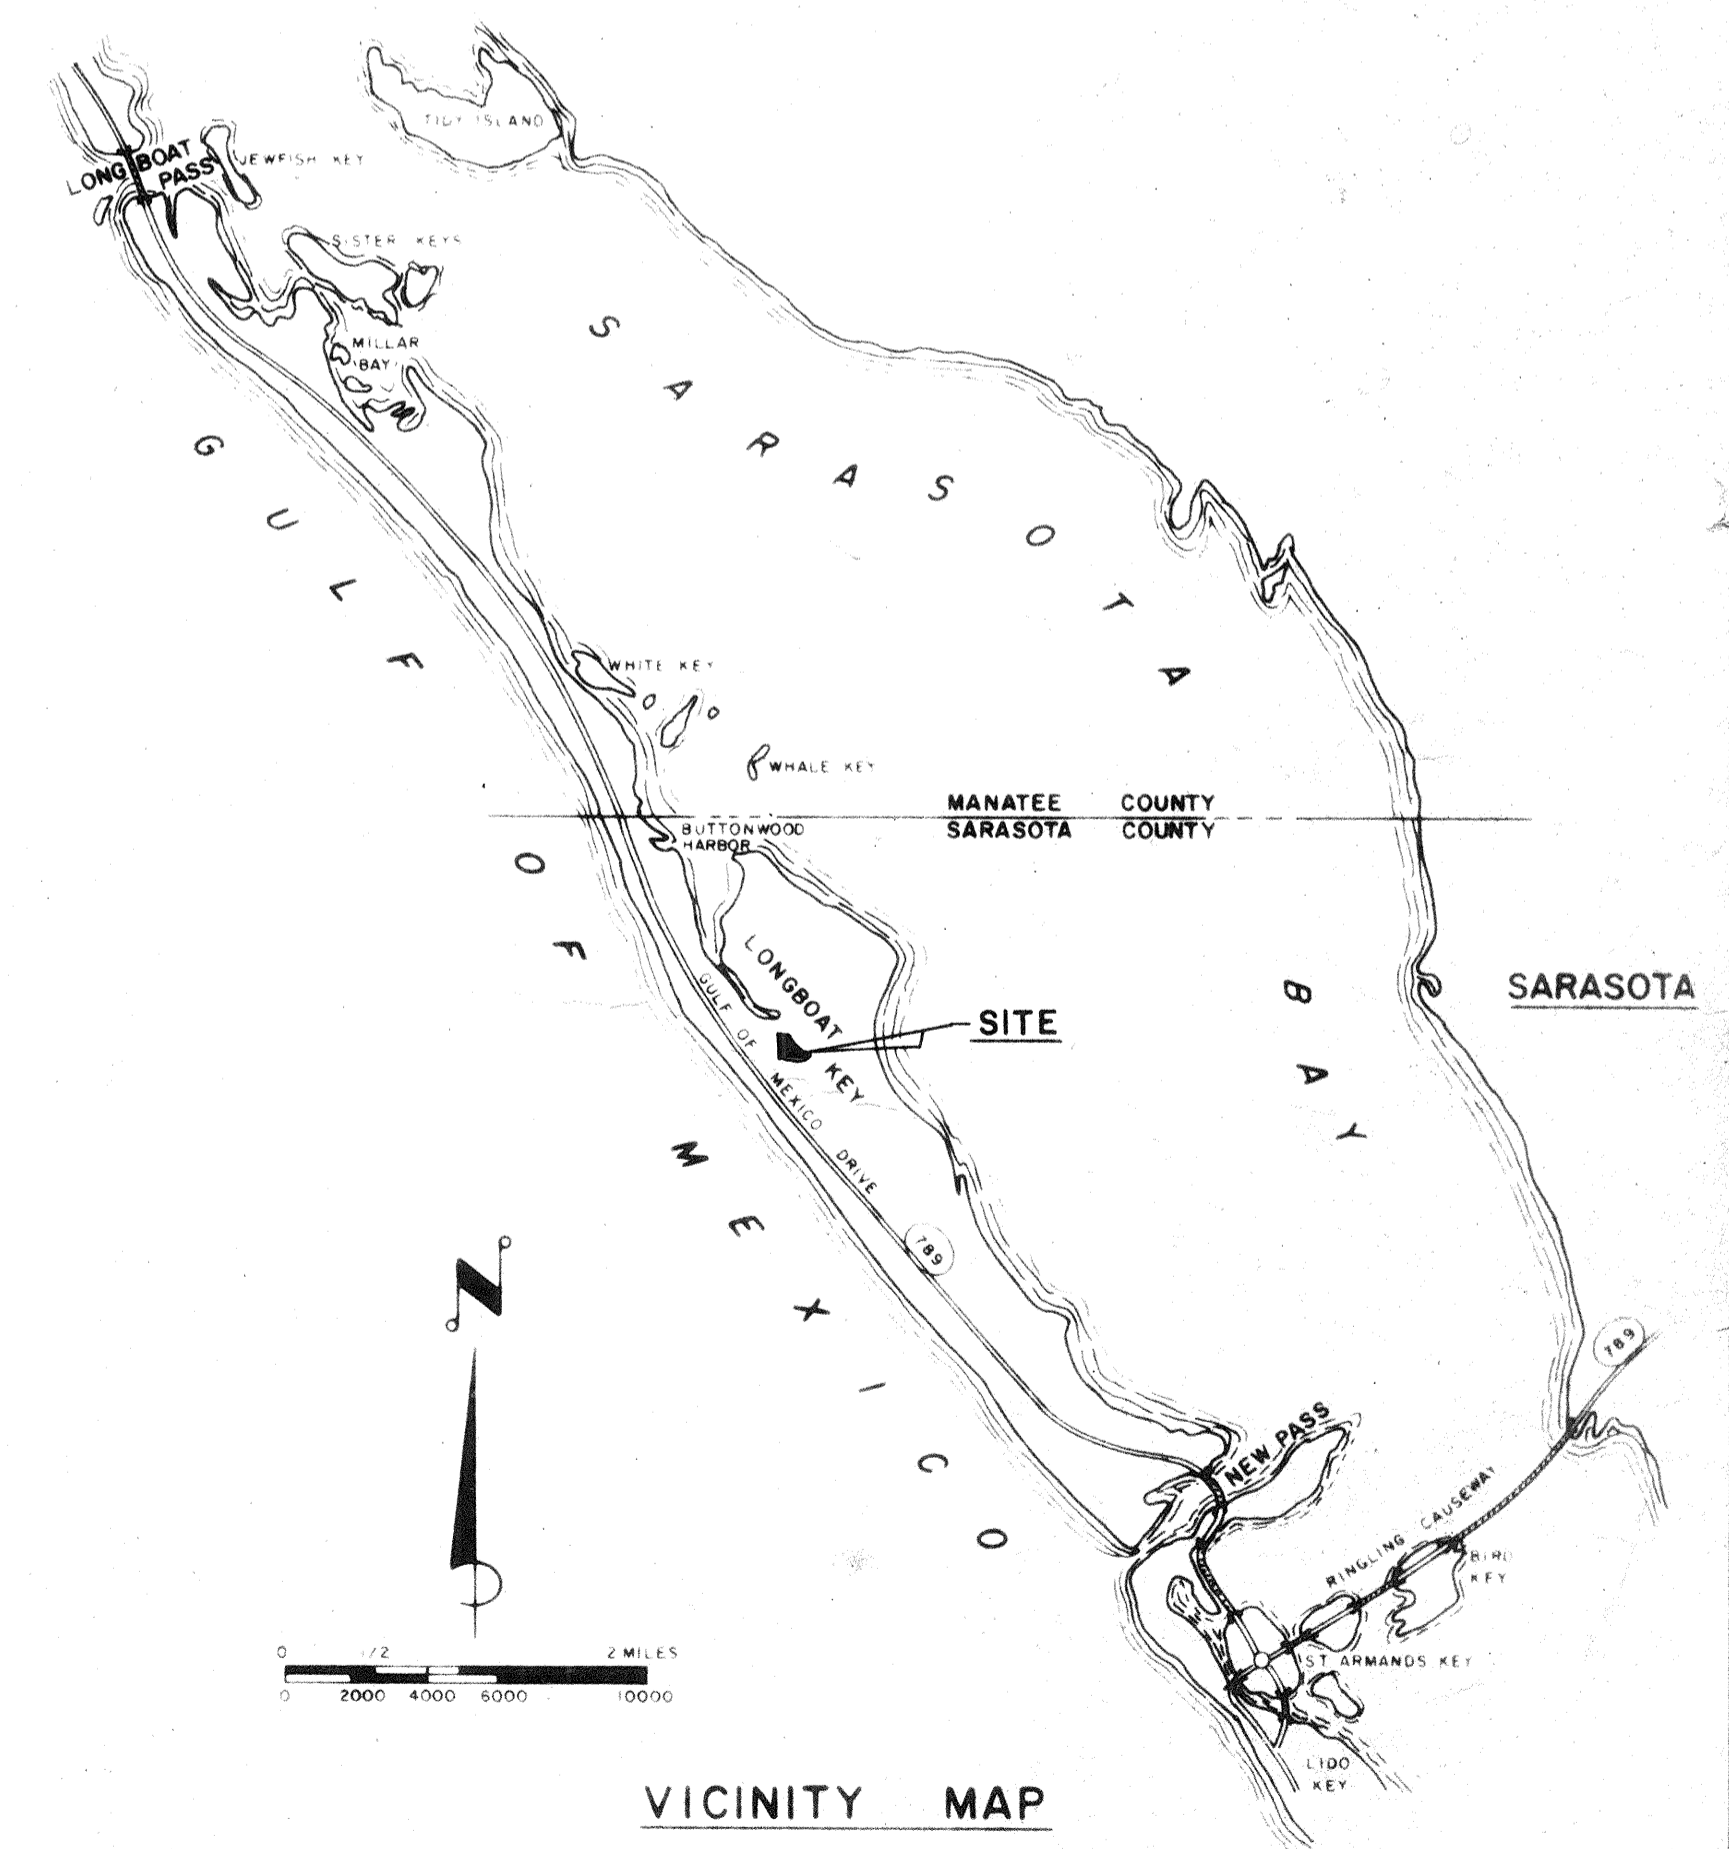

VICINITY MAP

APPROVED  
 William F. Bishop P.E. No. 8189

Town Plaza