
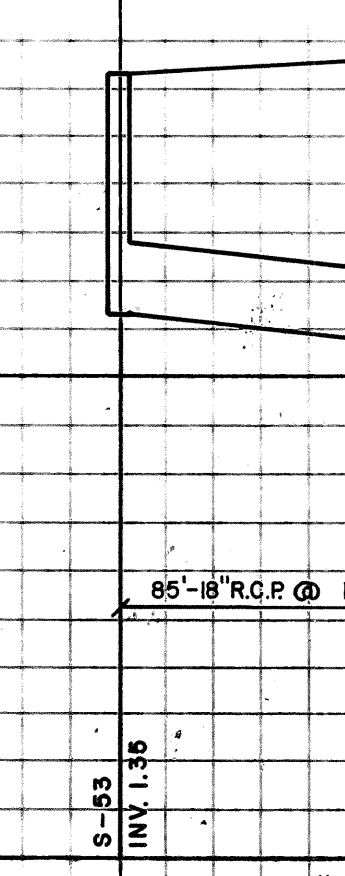
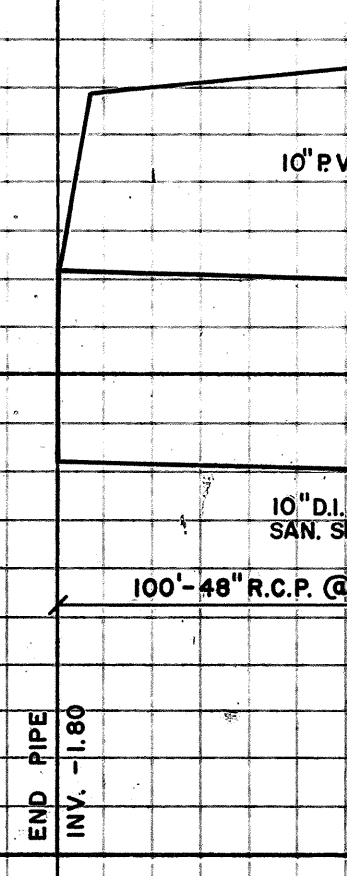
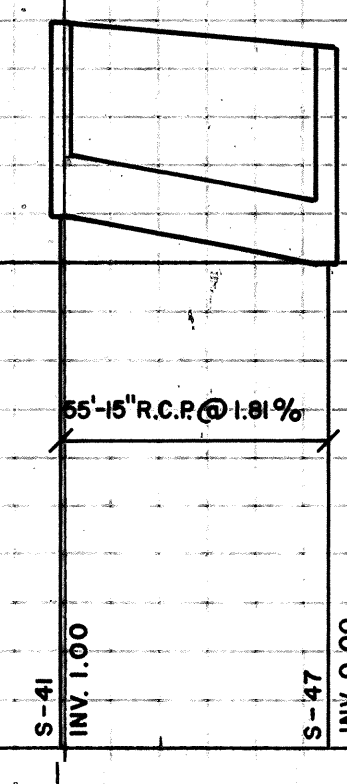
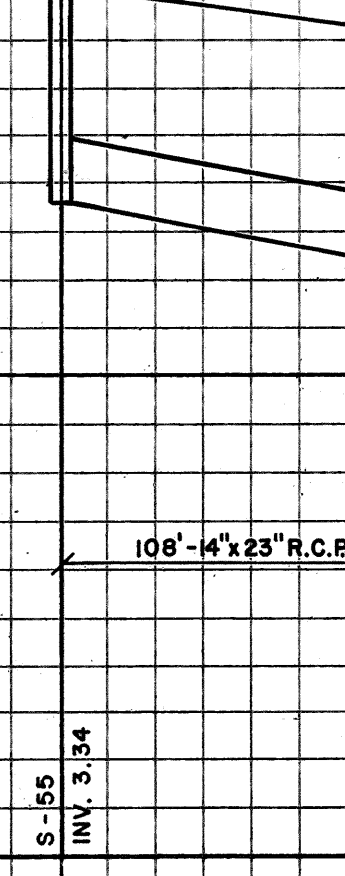
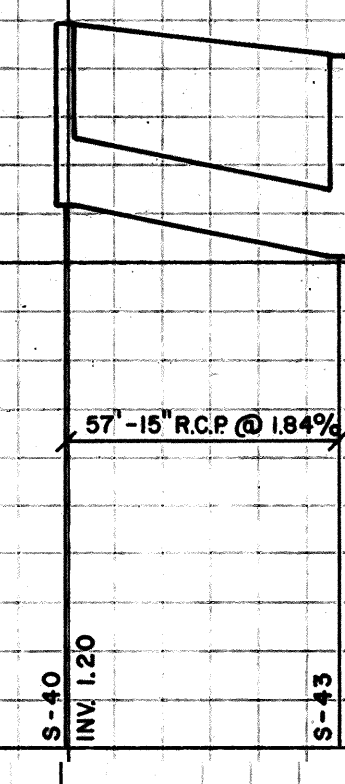
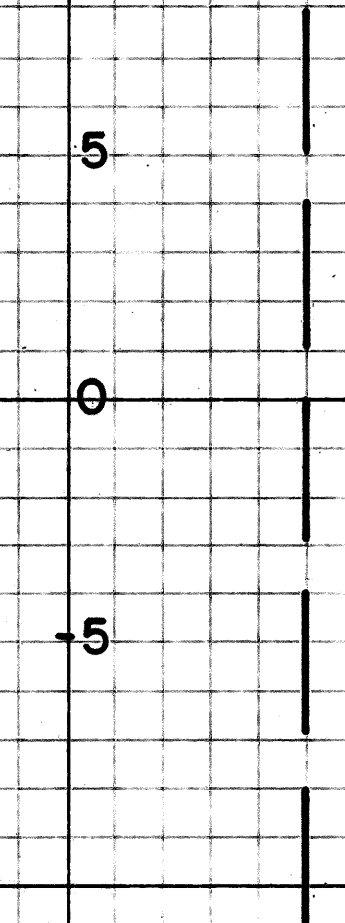
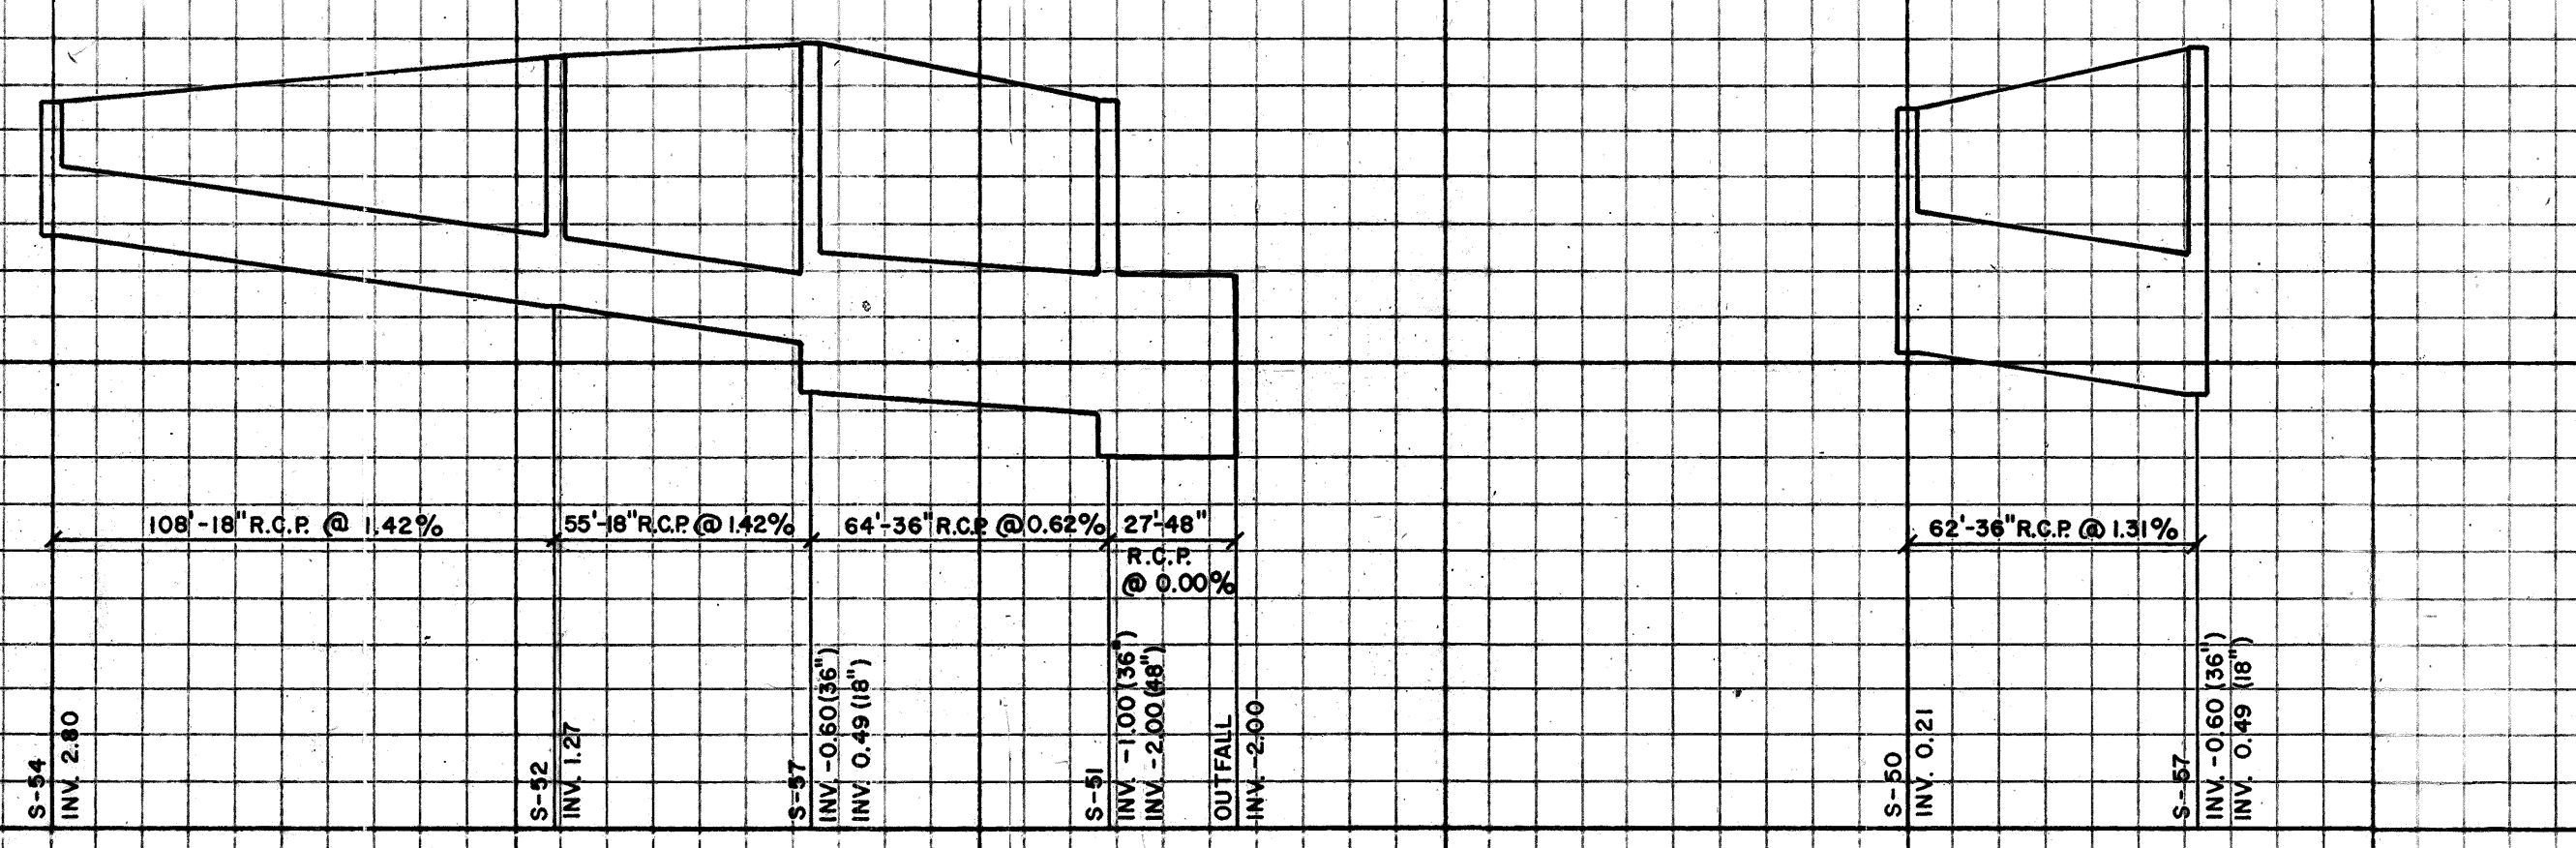


SANITARY SEWER
STORM SEWER

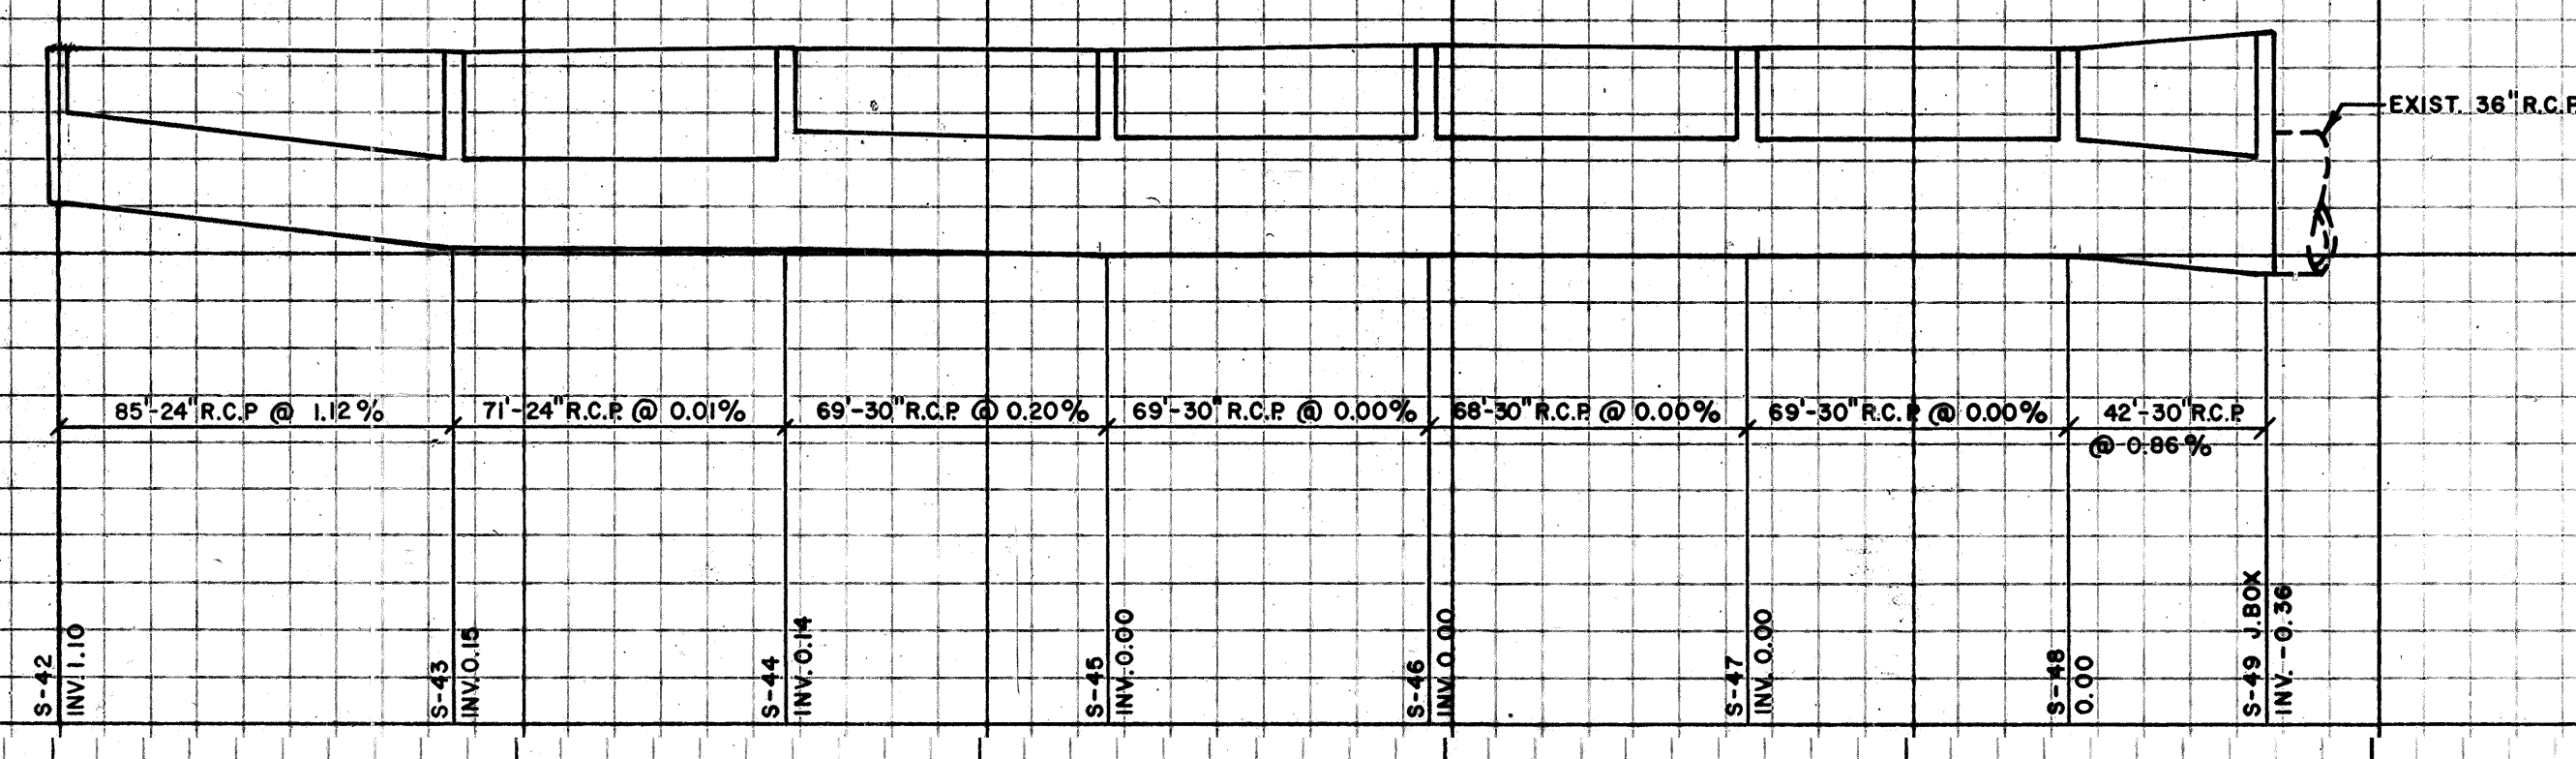

TOWN OF LONGBOAT KEY, FLORIDA		DESIGNED BY: PROJECT ENGINEER	
ARVADA CORPORATION		DATE: 5-19-80	
BAY ISLES CIVIC COMMERCIAL CENTER		M.W.	
SANITARY & STORM SEWER PROFILES		CHECKED BY: PROJECT NO.	
ENGINEERS BENNETT & BISHOP, INC. ENGINEERS & SURVEYORS 4509 BEE RIDGE ROAD		DRAWN BY: R.A. BRAND	
SARASOTA, FLORIDA 33582		SCALE: HORIZ. 1"=40'	
SHEET NUMBER		VERT. 1"=4'	
191-344AB		BY: _____	
REVISION		L.T.R. DATE	
T.L.K. FILE NO.		REVISION	