

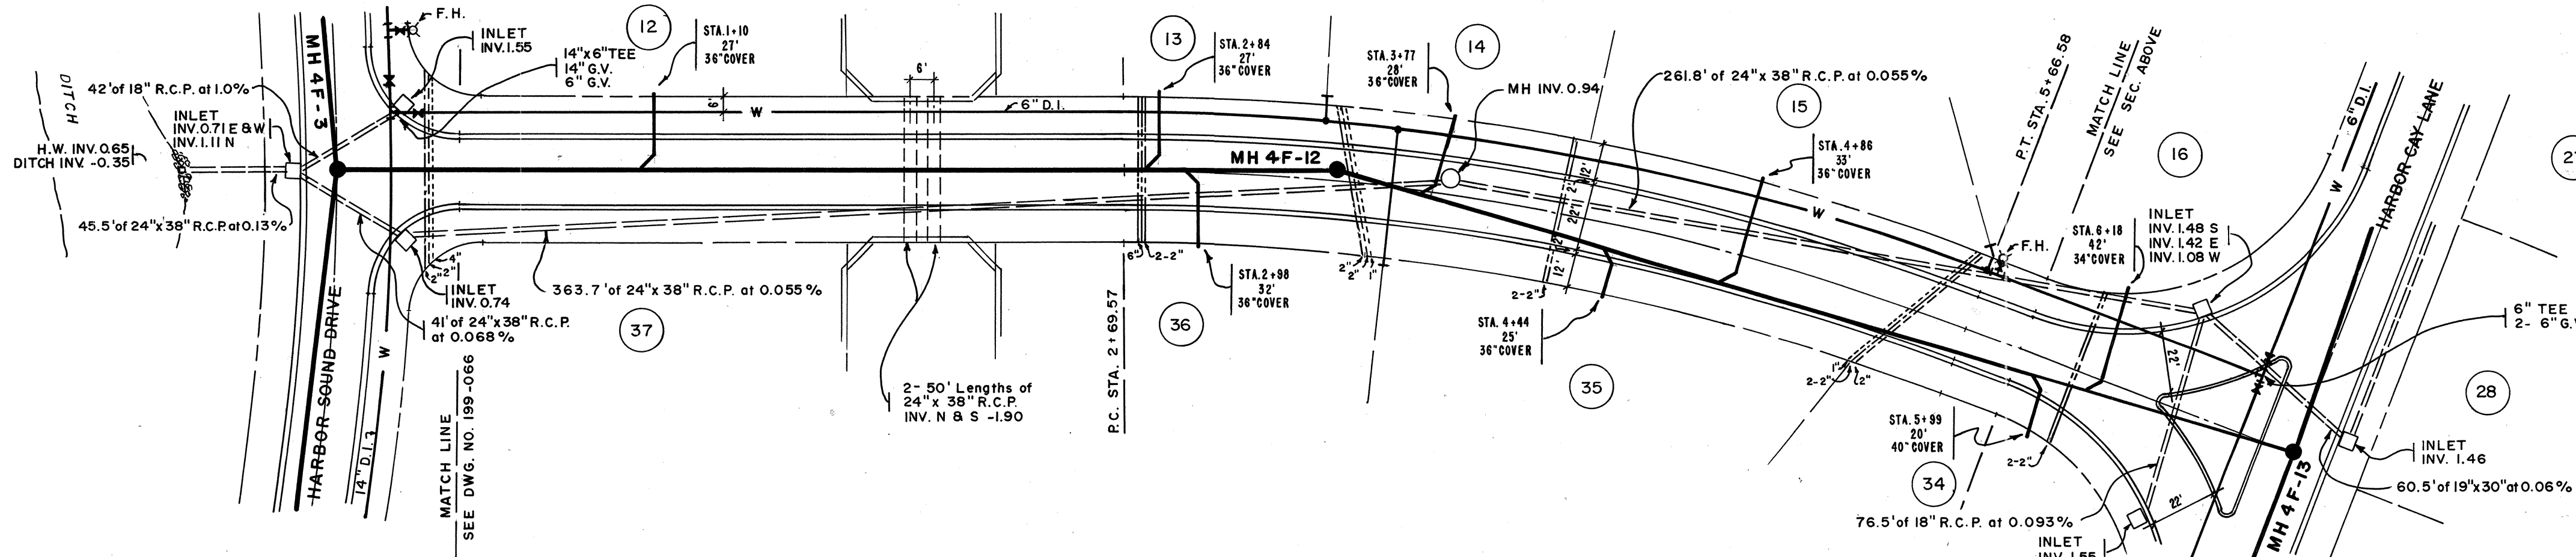


HARBOR CAY LANE

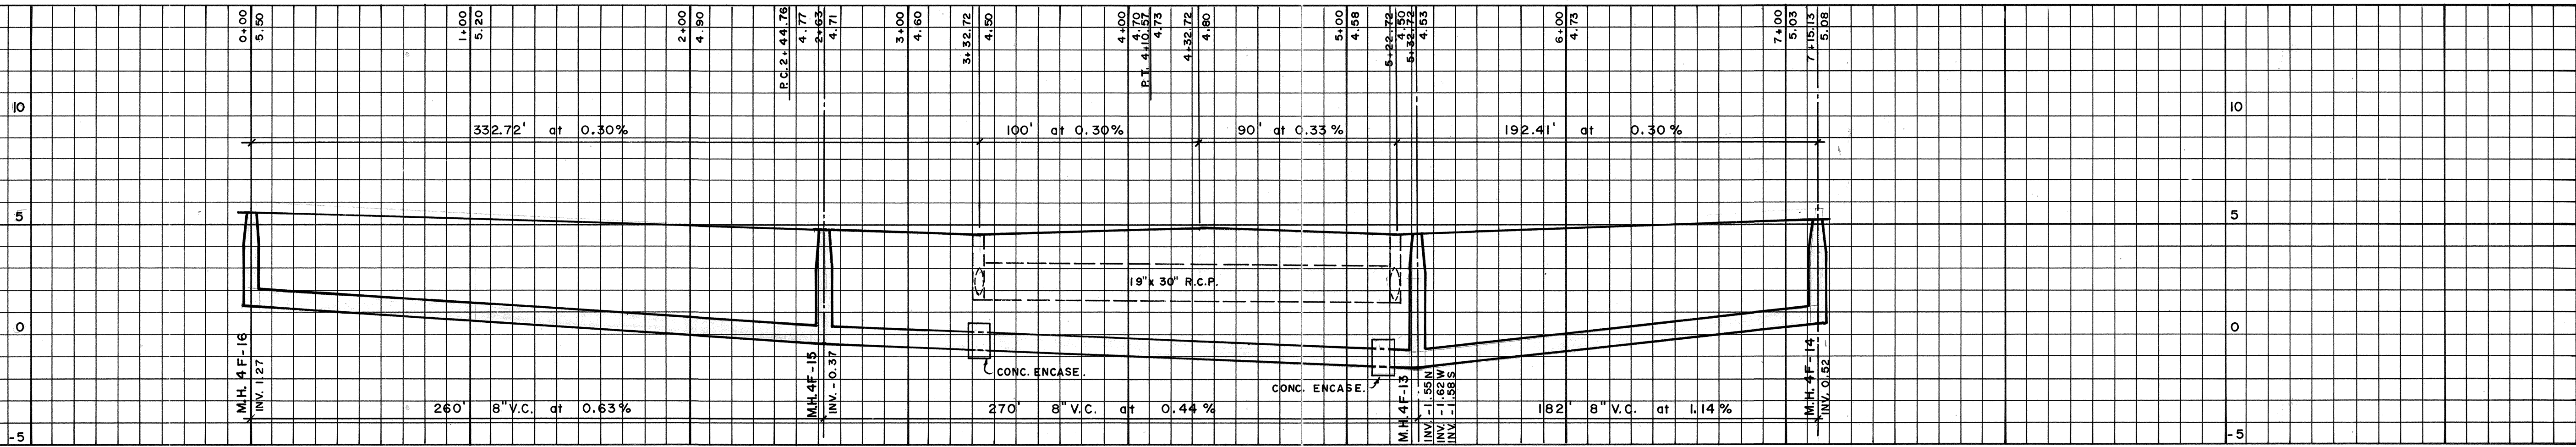

HARBOR CAY DRIVE

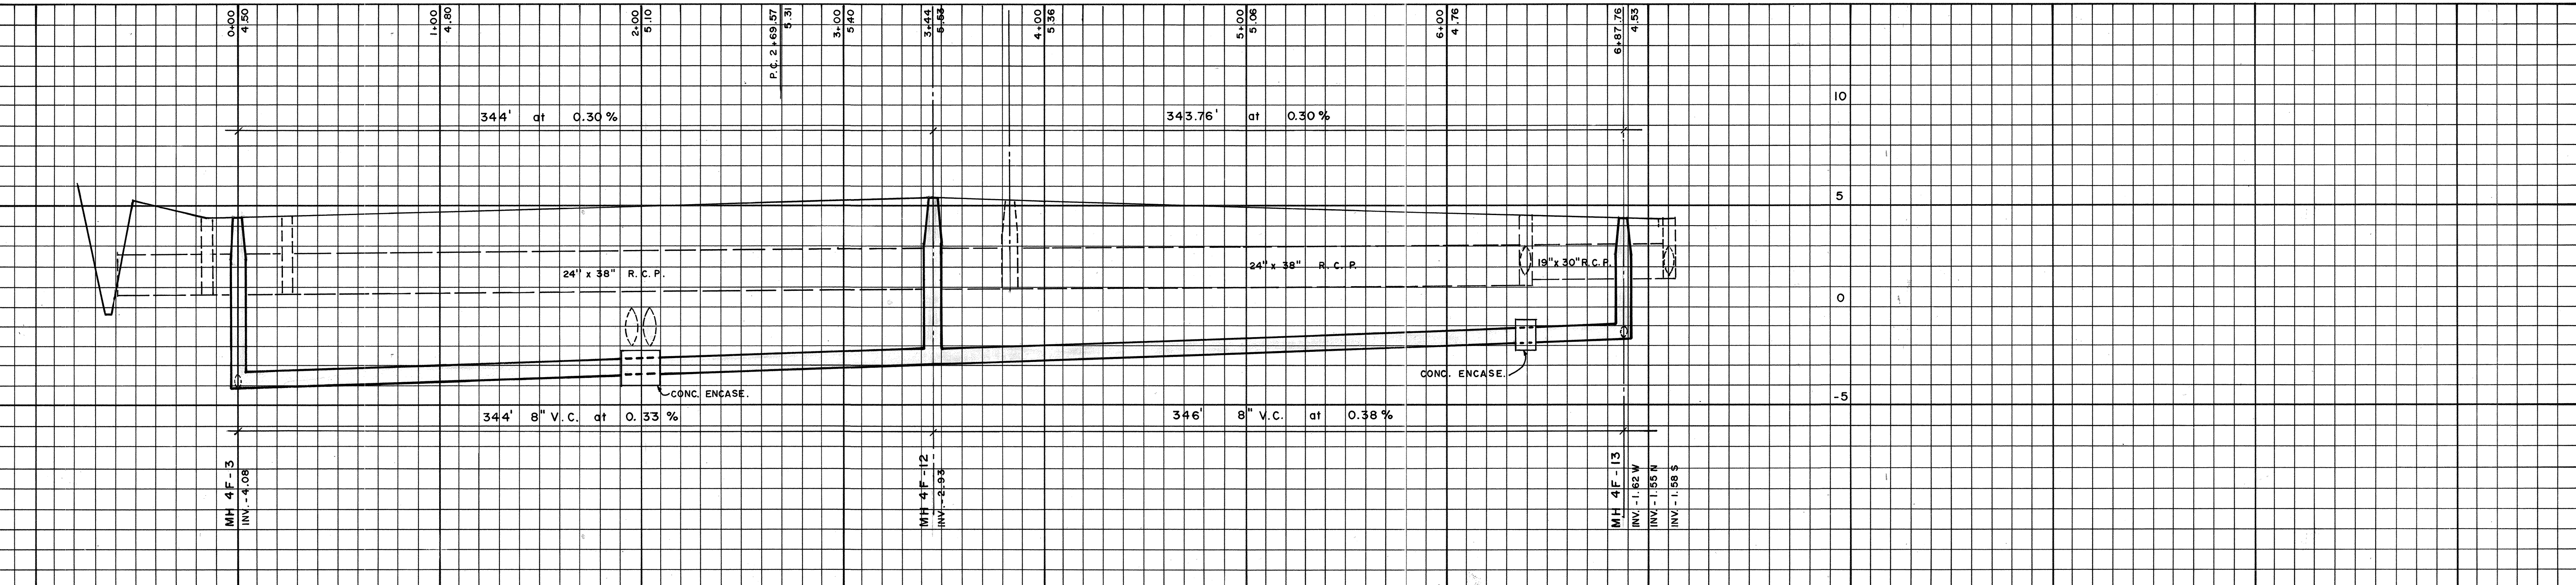

- LEGEND
- General Telephone
 - Storer Television
 - Fla. Power & Light Co.
 - Irrigation

TOWN OF LONGBOAT KEY, FLORIDA		DESIGNED BY PROJECT ENGINEER
ARVIDA CORPORATION		DATE: 10 - 4 - 76
BAY ISLES UNIT NO. 1		DRAWN BY PROJECT NO.
SEWAGE COLLECTION		H. B.
BENNETT & BISHOP, INC. CONSULTING ENGINEERS & SURVEYORS - 4509 BEE RIDGE RD. SARASOTA, FLORIDA		BY
ENGINEER & LOCATION		REVISION
T.L.K. FILE NO.		L.T.R. DATE
SHEET NUMBER		191-068AB
REVISION		S

HARBOR CAY LANE
HARBOR CAY DRIVE