

BAY ISLES

GENERAL MASTER PLANS


ARVIDA CORPORATION

301 Gulf of Mexico Drive - Sarasota, Florida

BENNETT & BISHOP
 Consulting Engineers & Surveyors
 Sarasota, Florida

INDEX

No.	Name
191-074	SANITARY SEWERAGE MASTER
191-075	WATER SUPPLY MASTER
191-076	STREET & DRAINAGE MASTER
191-077	BICYCLE PATH MASTER
191-078	STREET & DRAINAGE DETAILS
191-079	SANITARY SEWERAGE DETAILS
191-080	WATER SUPPLY DETAILS

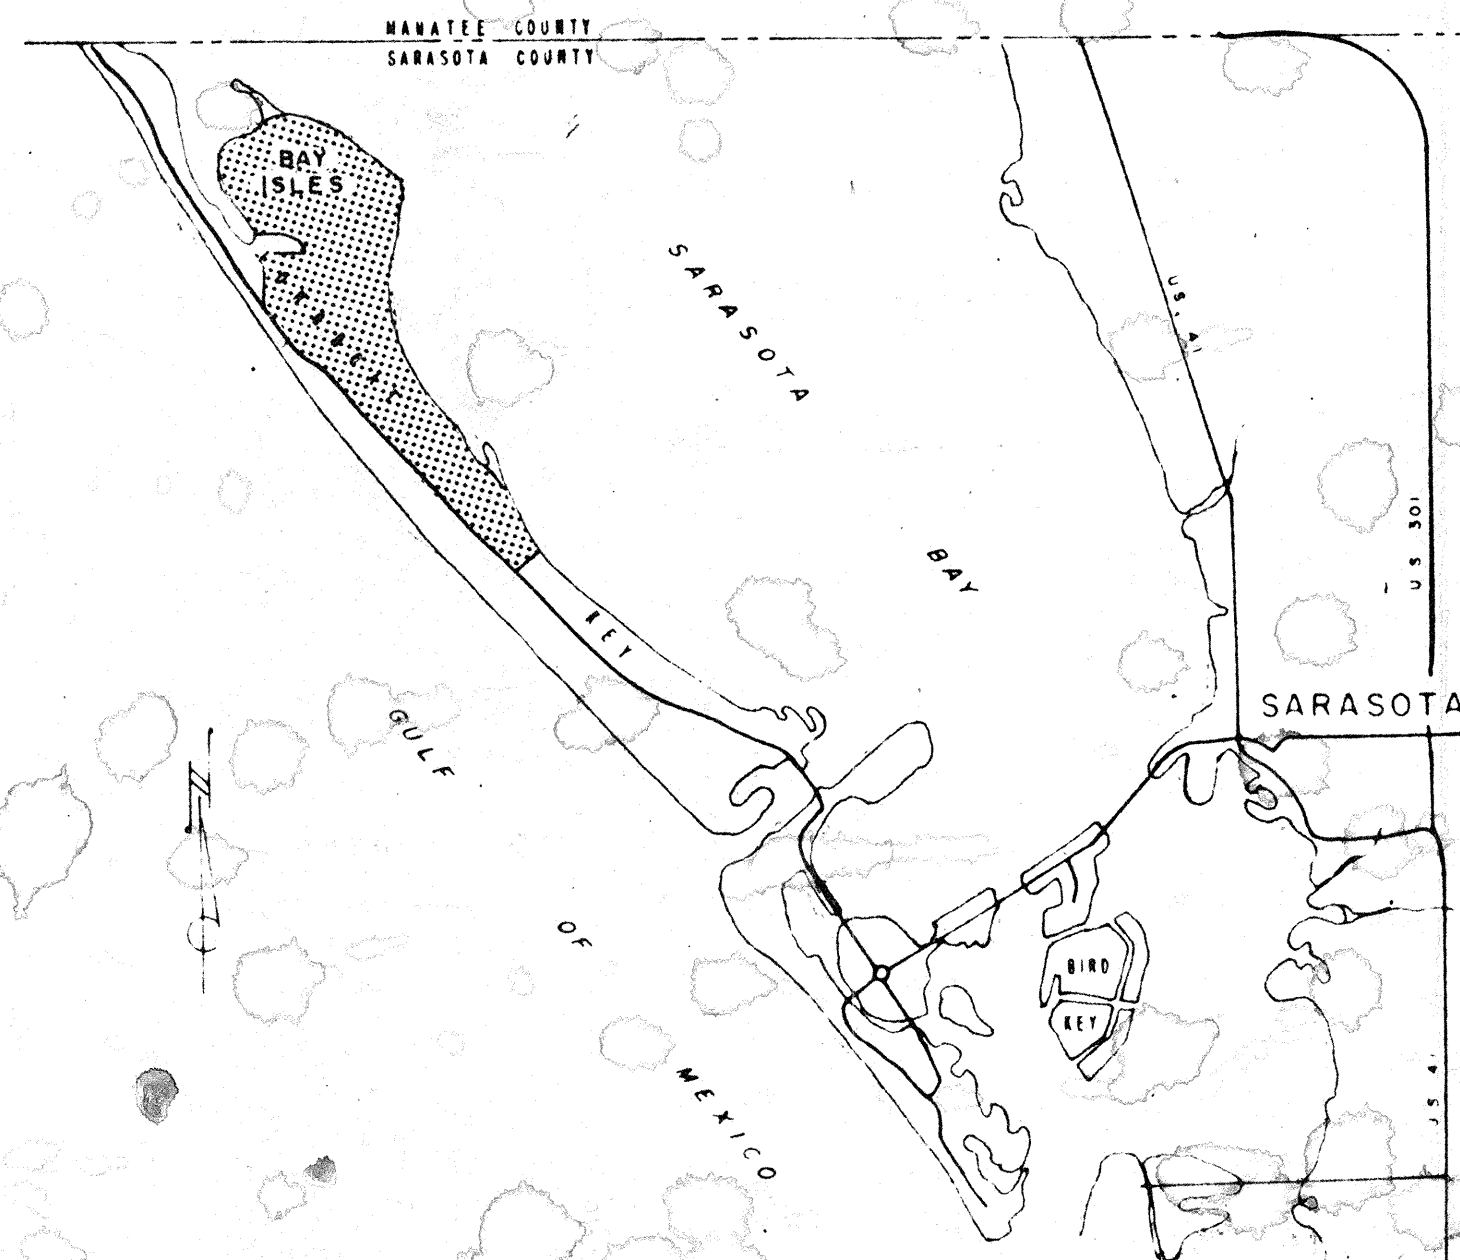

LOCATION MAP

TOWN OF LONGBOAT KEY .
 REVIEWED BY:
 BUILDING INSPECTOR _____
 PLUMBING INSPECTOR _____
 ELECTRICAL INSPECTOR _____
 UTILITIES _____
 PUBLIC WORKS _____
 ENGINEERS _____
 FIRE _____
 POLICE _____

