

HARBOURSIDE DRIVE AND FAIR OAKS LANE

Sta. 86+50.00 to Sta. 110+90.62

Sta. 19+31.08 to Sta. 31+69.99

HARBOURSIDE


ARVIDA CORPORATION

301 Gulf of Mexico Drive Sarasota, Florida

BENNETT & BISHOP
Consulting Engineers & Surveyors
Sarasota, Florida

INDEX

<u>DRWG. No.</u>	<u>DESCRIPTION</u>
191 - 716	MASTER LOCATION PLAN
191 - 758	SKETCH OF SURVEY-PROPOSED "BAY ISLES UNIT NO. 8"
191 - 717	AERIAL SITE PLAN
191 - 074	SANITARY SEWER MASTER
191 - 075	WATER SUPPLY MASTER
191 - 076	STREET AND DRAINAGE MASTER
191 - 662	PLAN and PROFILE - HARBOURSIDE DRIVE
191 - 663	PLAN and PROFILE - HARBOURSIDE DRIVE
191 - 664	PLAN and PROFILE - HARBOURSIDE DRIVE and FAIR OAKS LANE
191 - 665	PLAN and PROFILE - FAIR OAKS LANE
191 - 666	STORM SEWER PROFILES
191 - 718	LIFT STATION DETAILS FOR 7-F
191 - 667	SANITARY SEWER DETAILS
191 - 668	WATER SUPPLY DETAILS
191 - 669	PAVING and DRAINAGE DETAILS
191 - 670	PAVING and DRAINAGE DETAILS
191 - 728	TREE PRESERVATION AND RELOCATION DRAWING
191 - 729	TREE PRESERVATION AND RELOCATION DRAWING
191 - 730	TREE PRESERVATION AND RELOCATION DRAWING
191 - 731	TREE PRESERVATION AND RELOCATION DRAWING

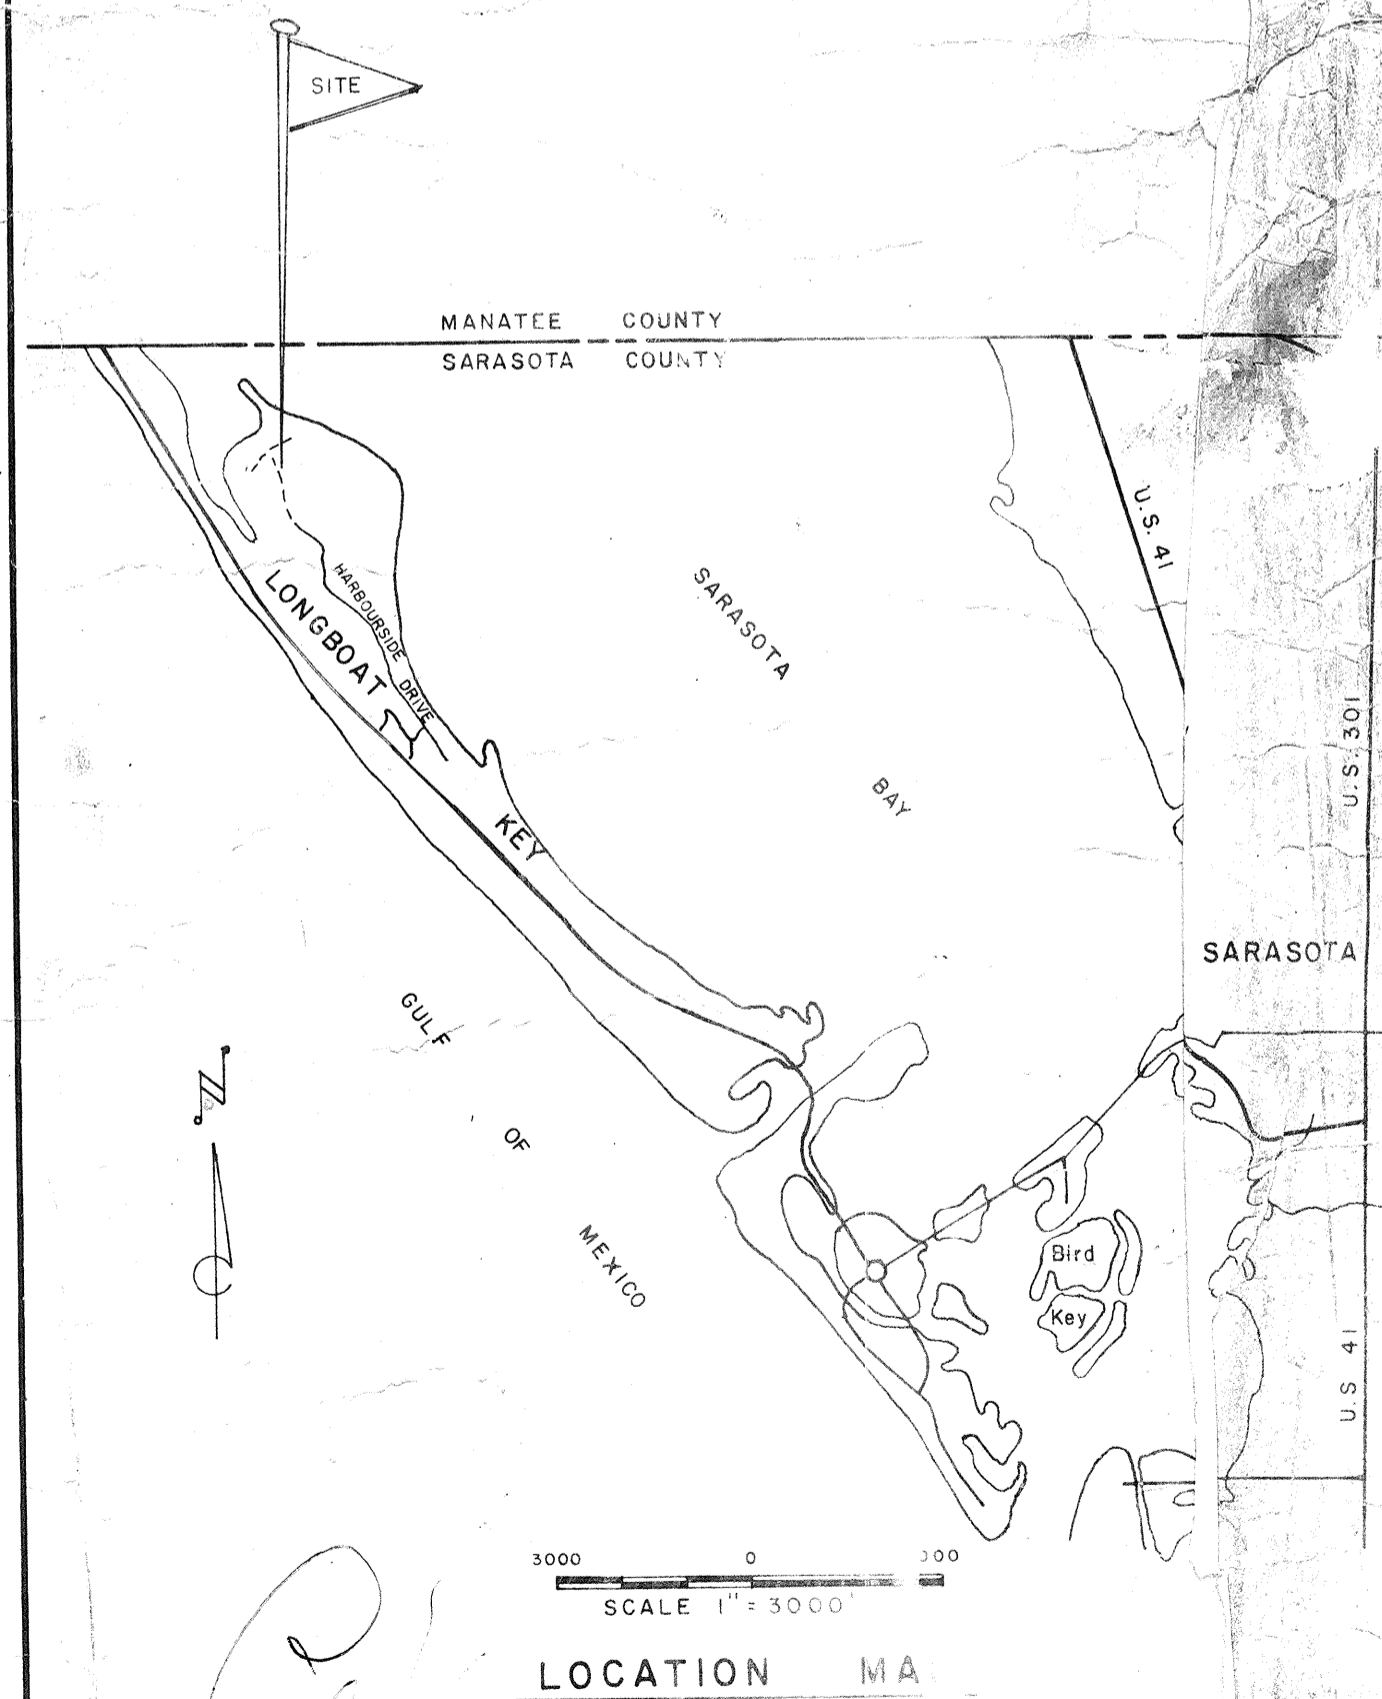

APPROVED

William F. Bishop
William F. Bishop P.E. No. 8189

DATE 7 Sep 1983