

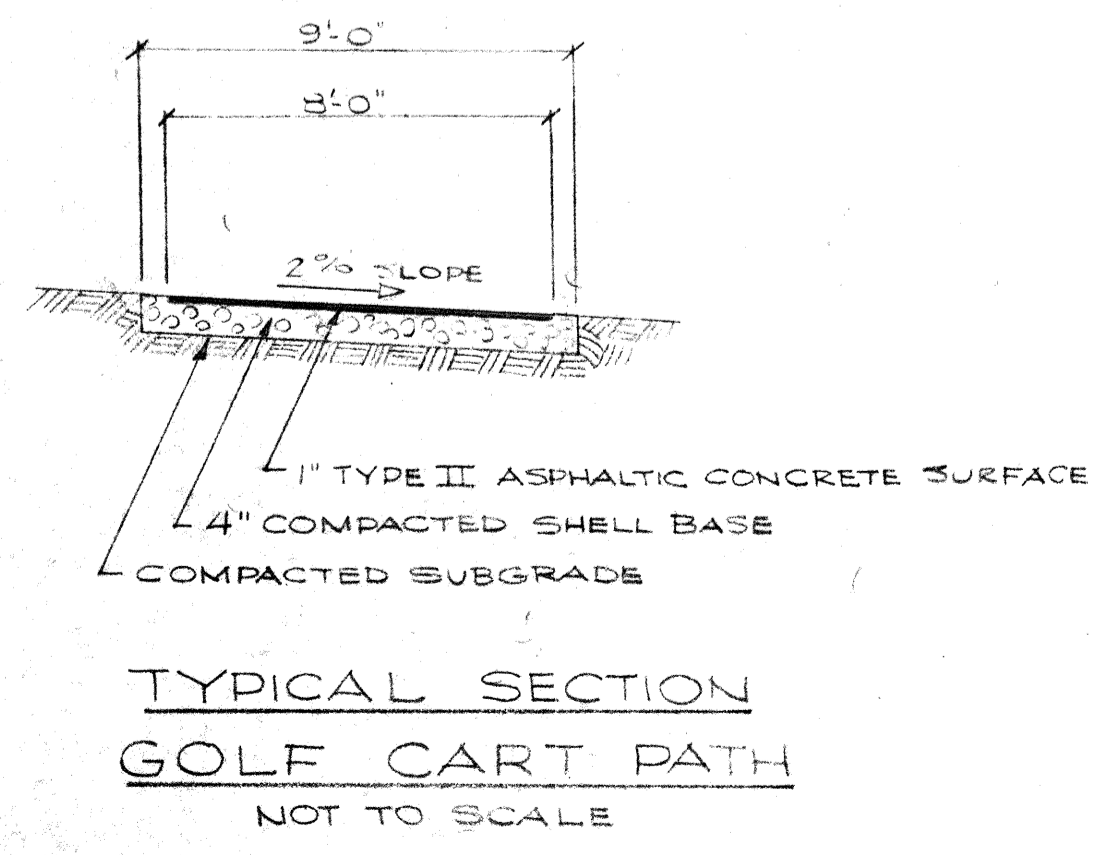
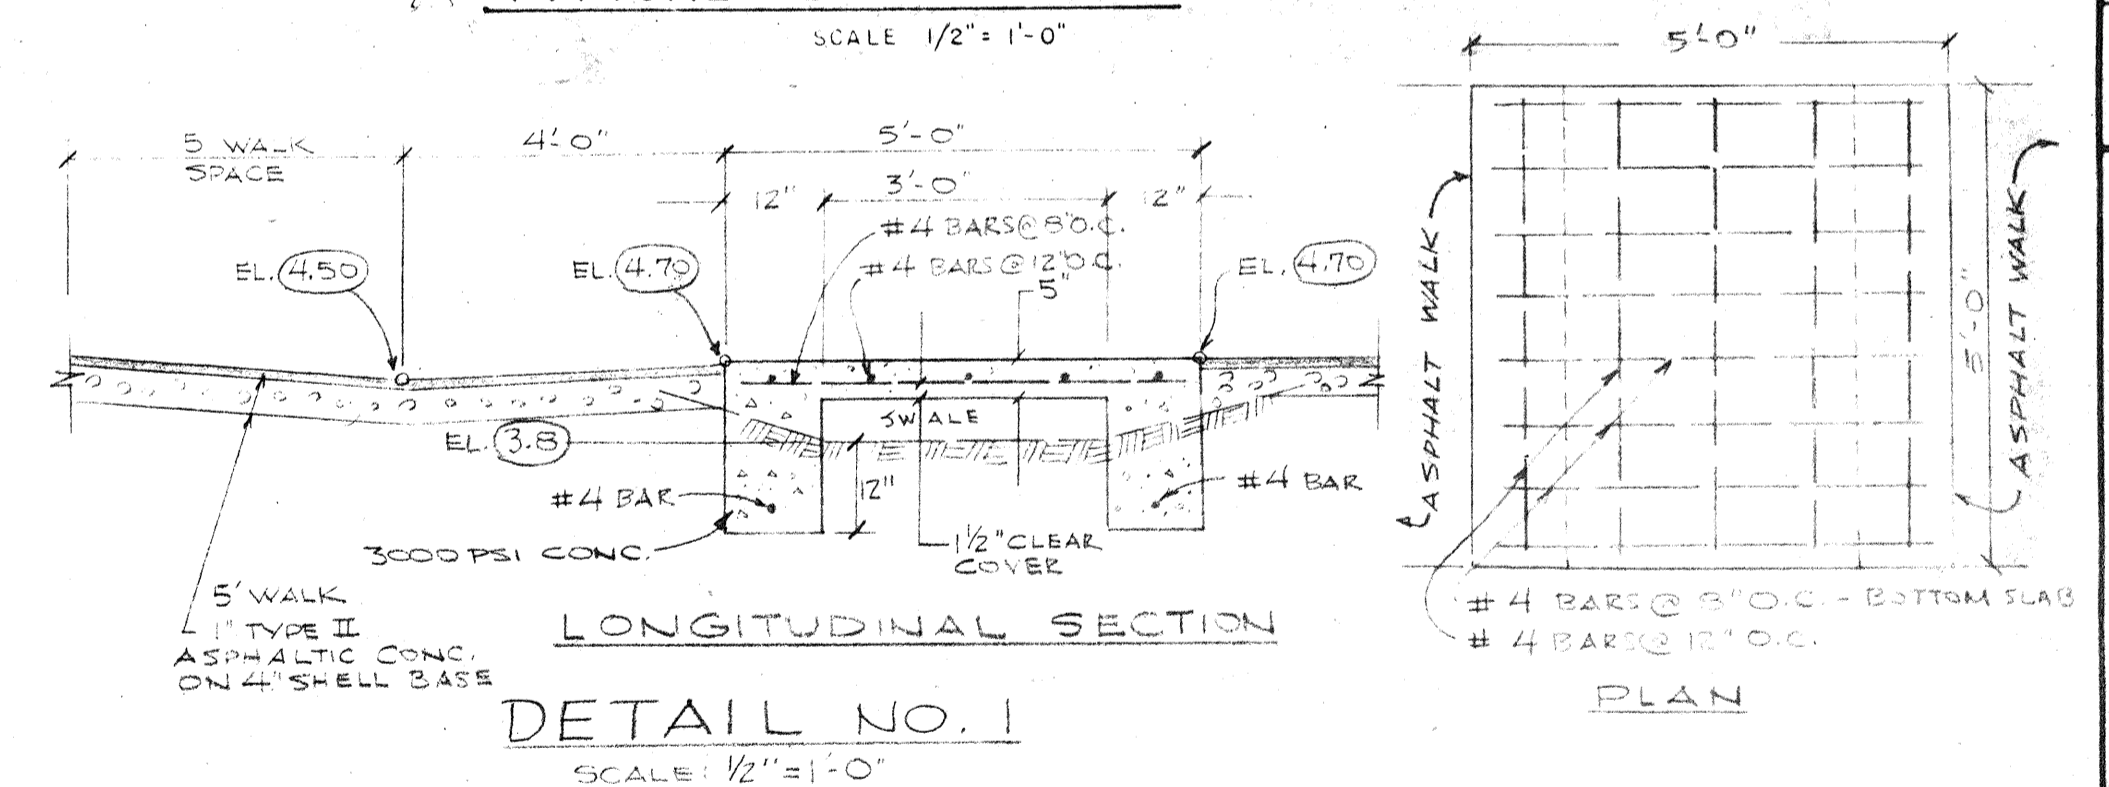
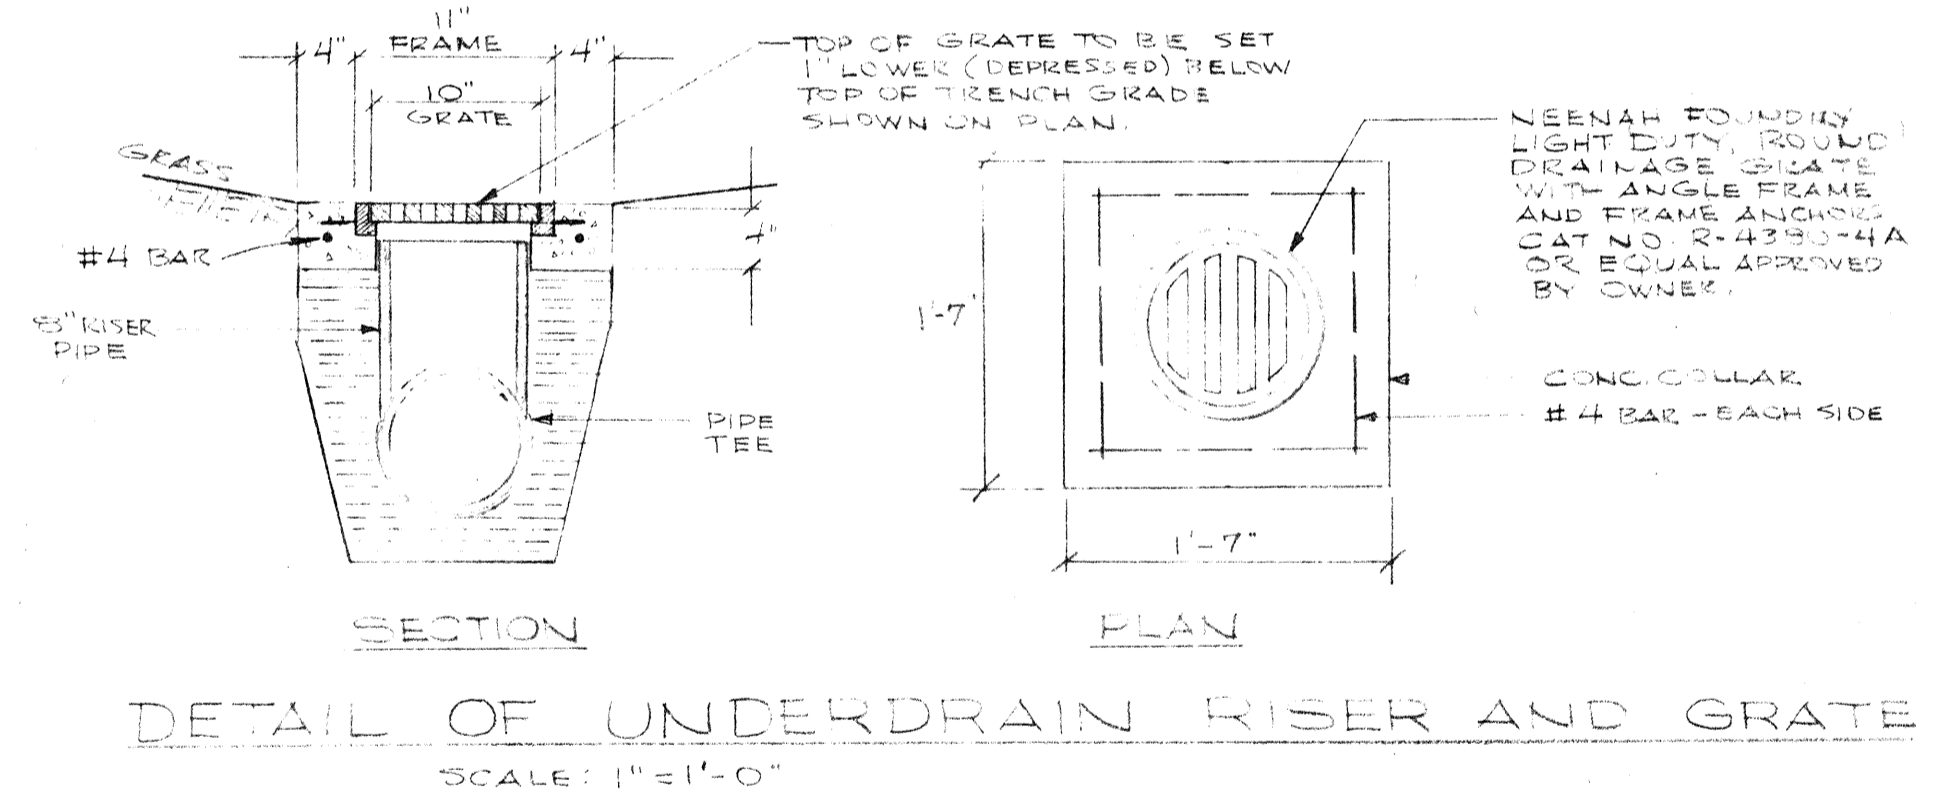
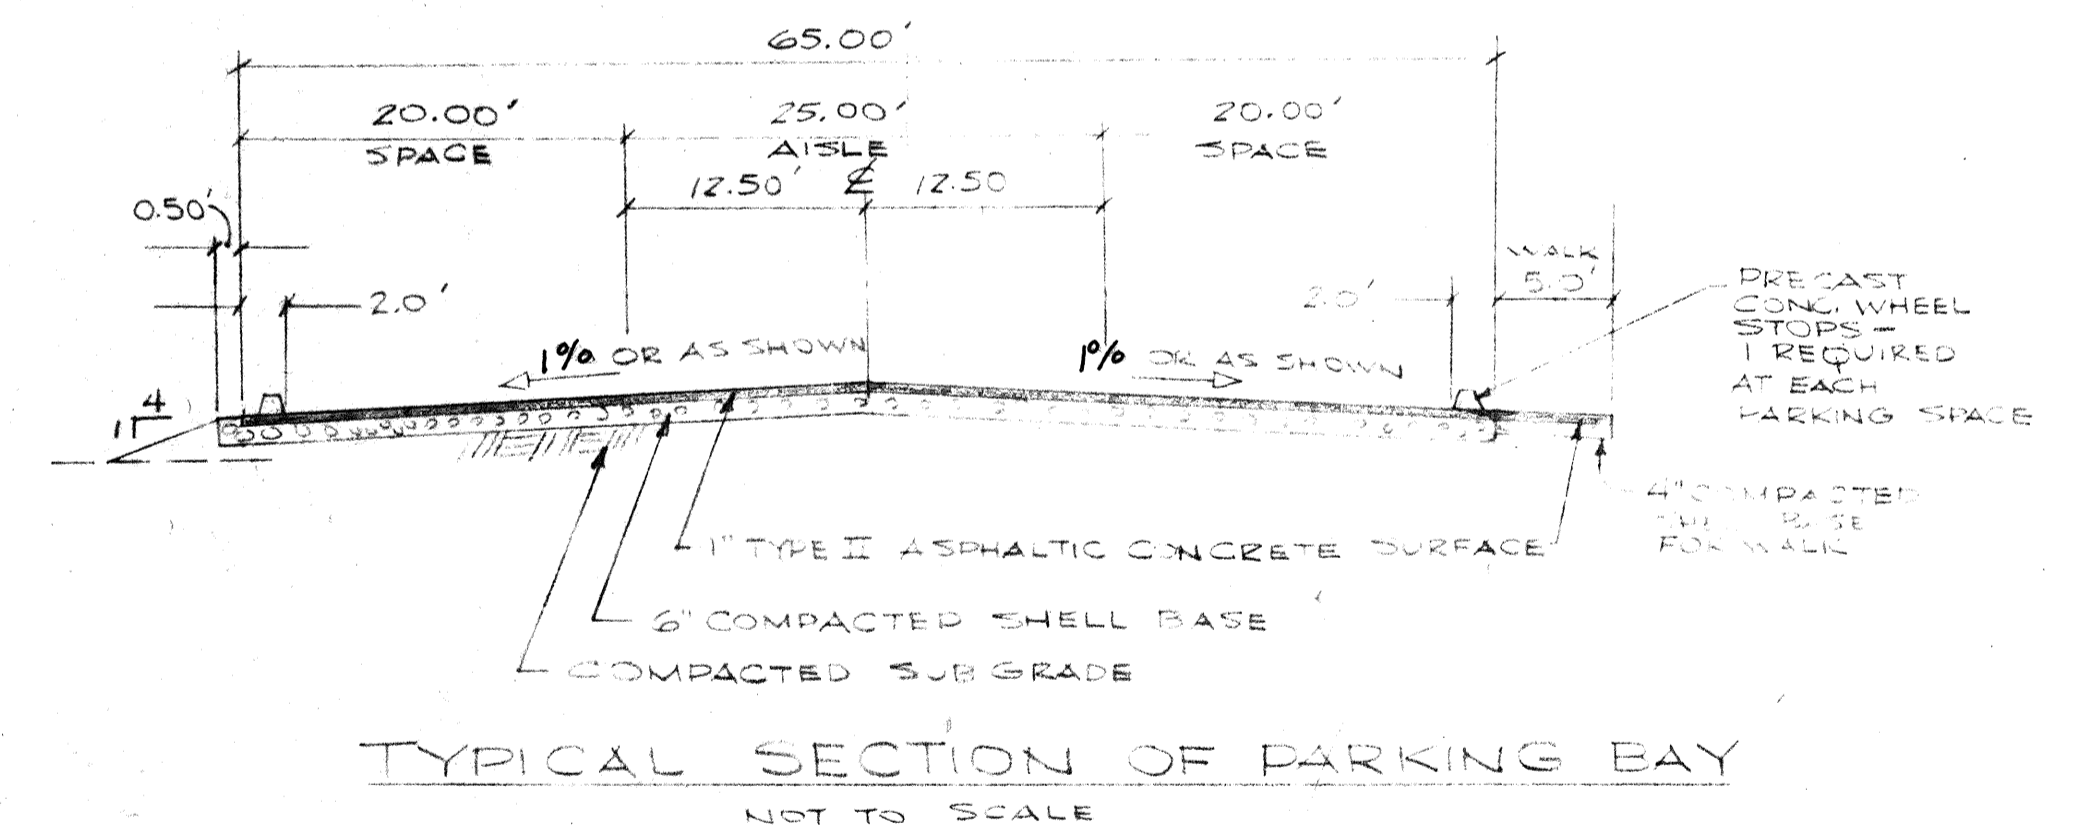
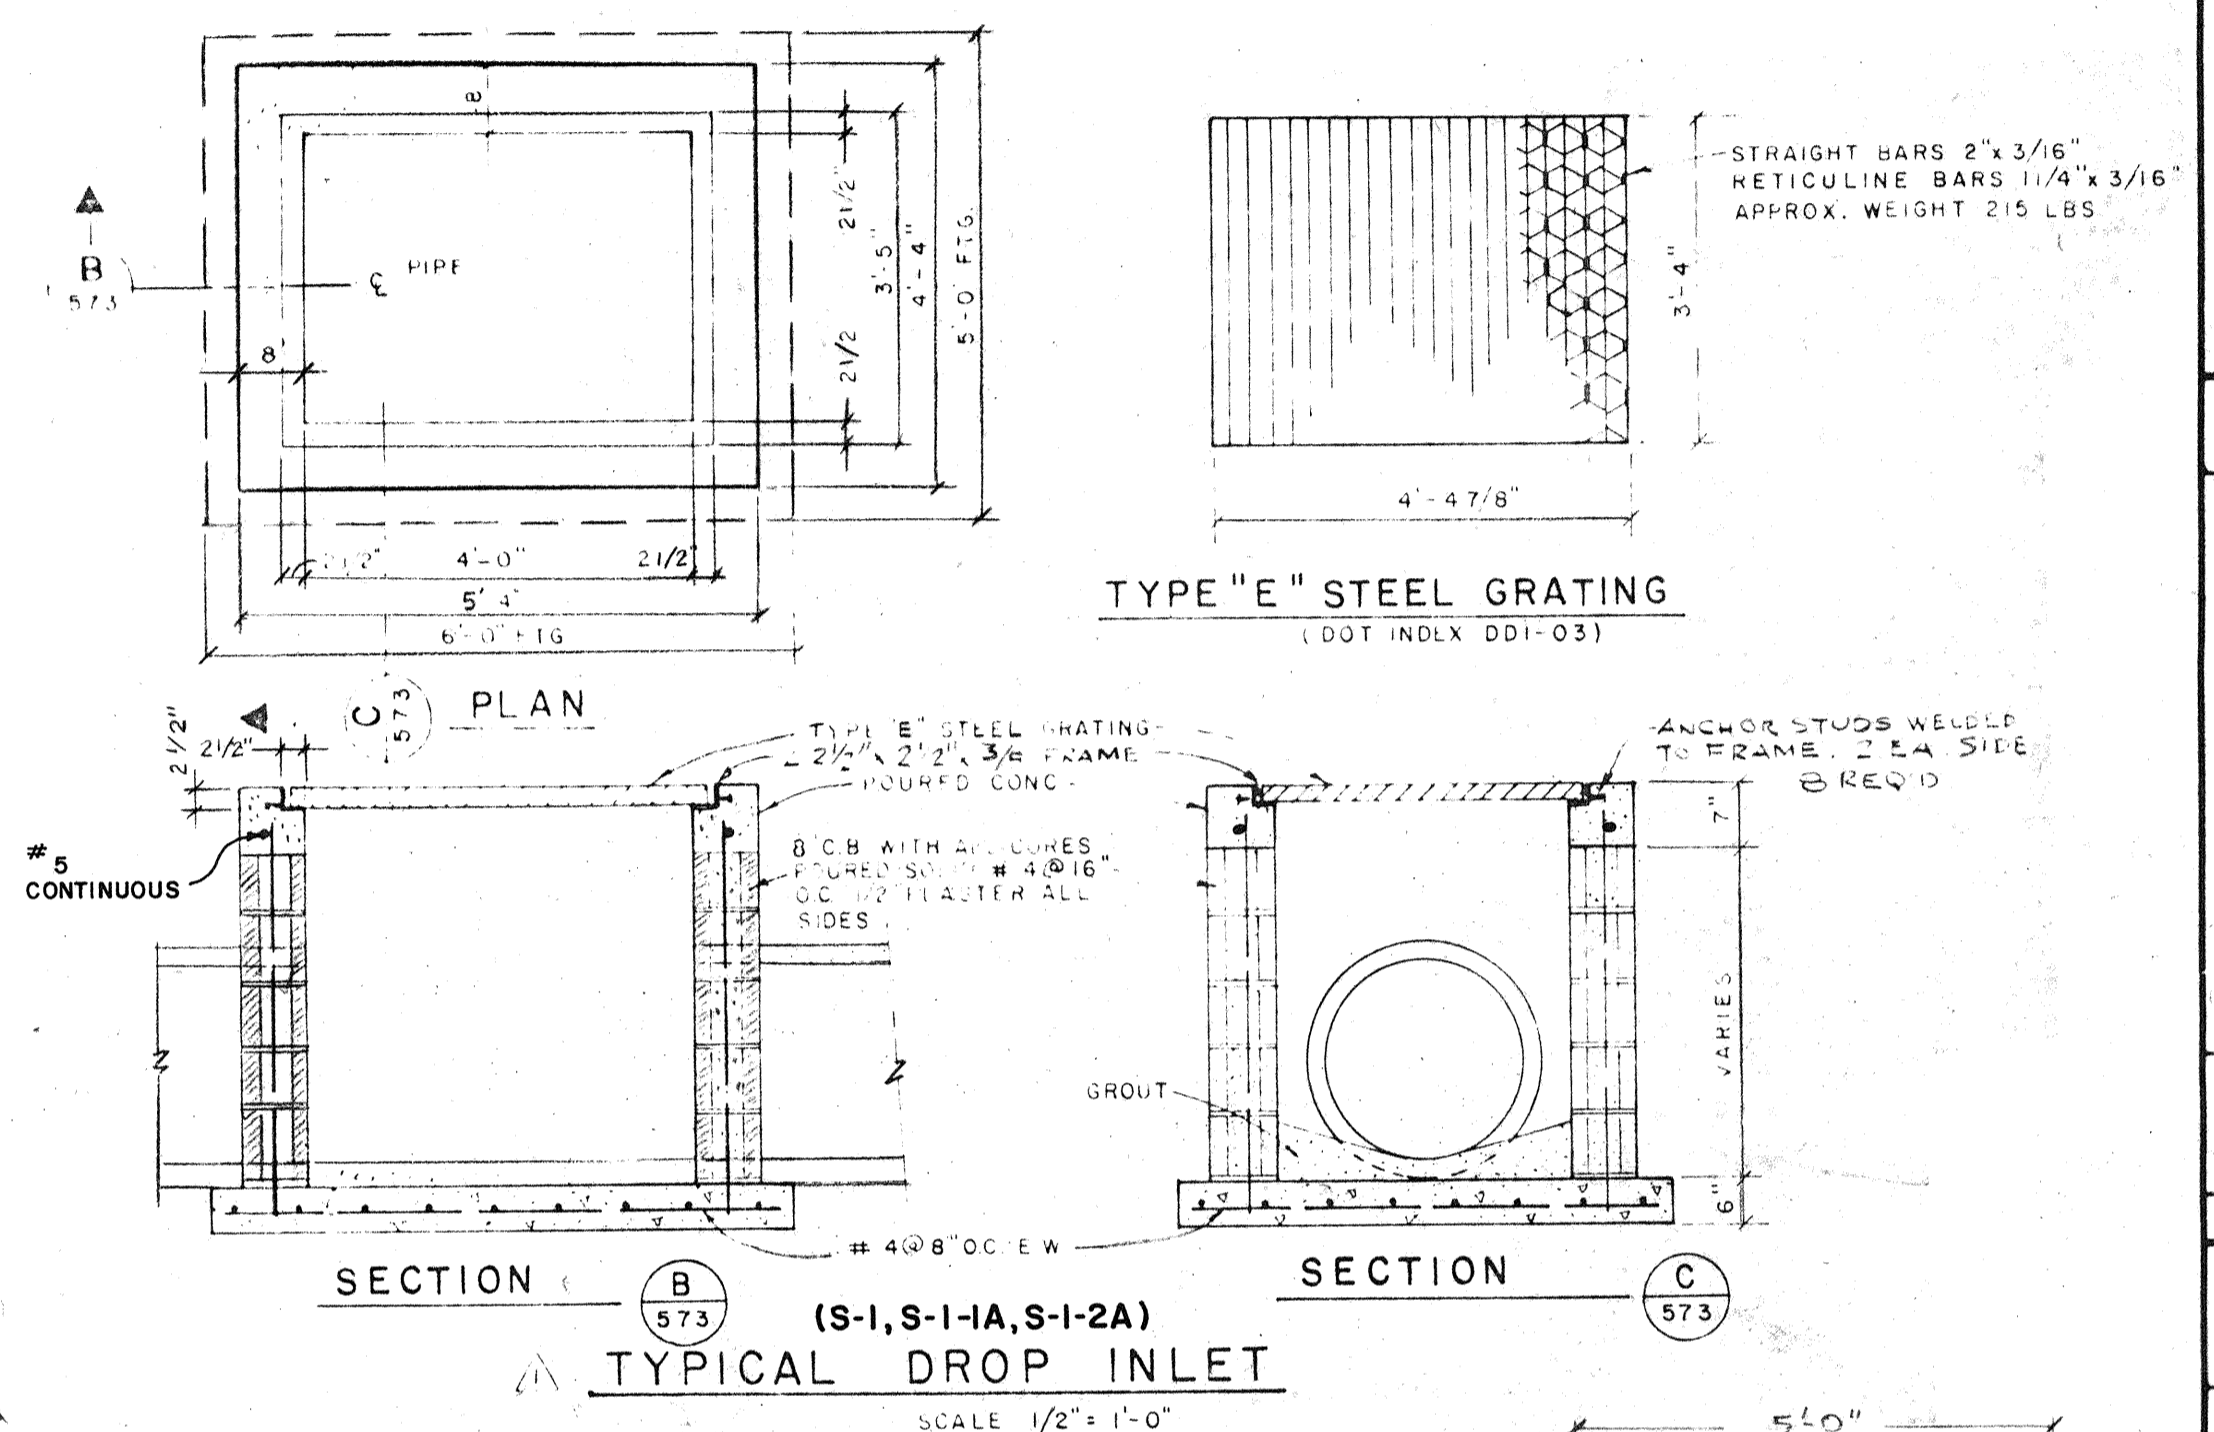
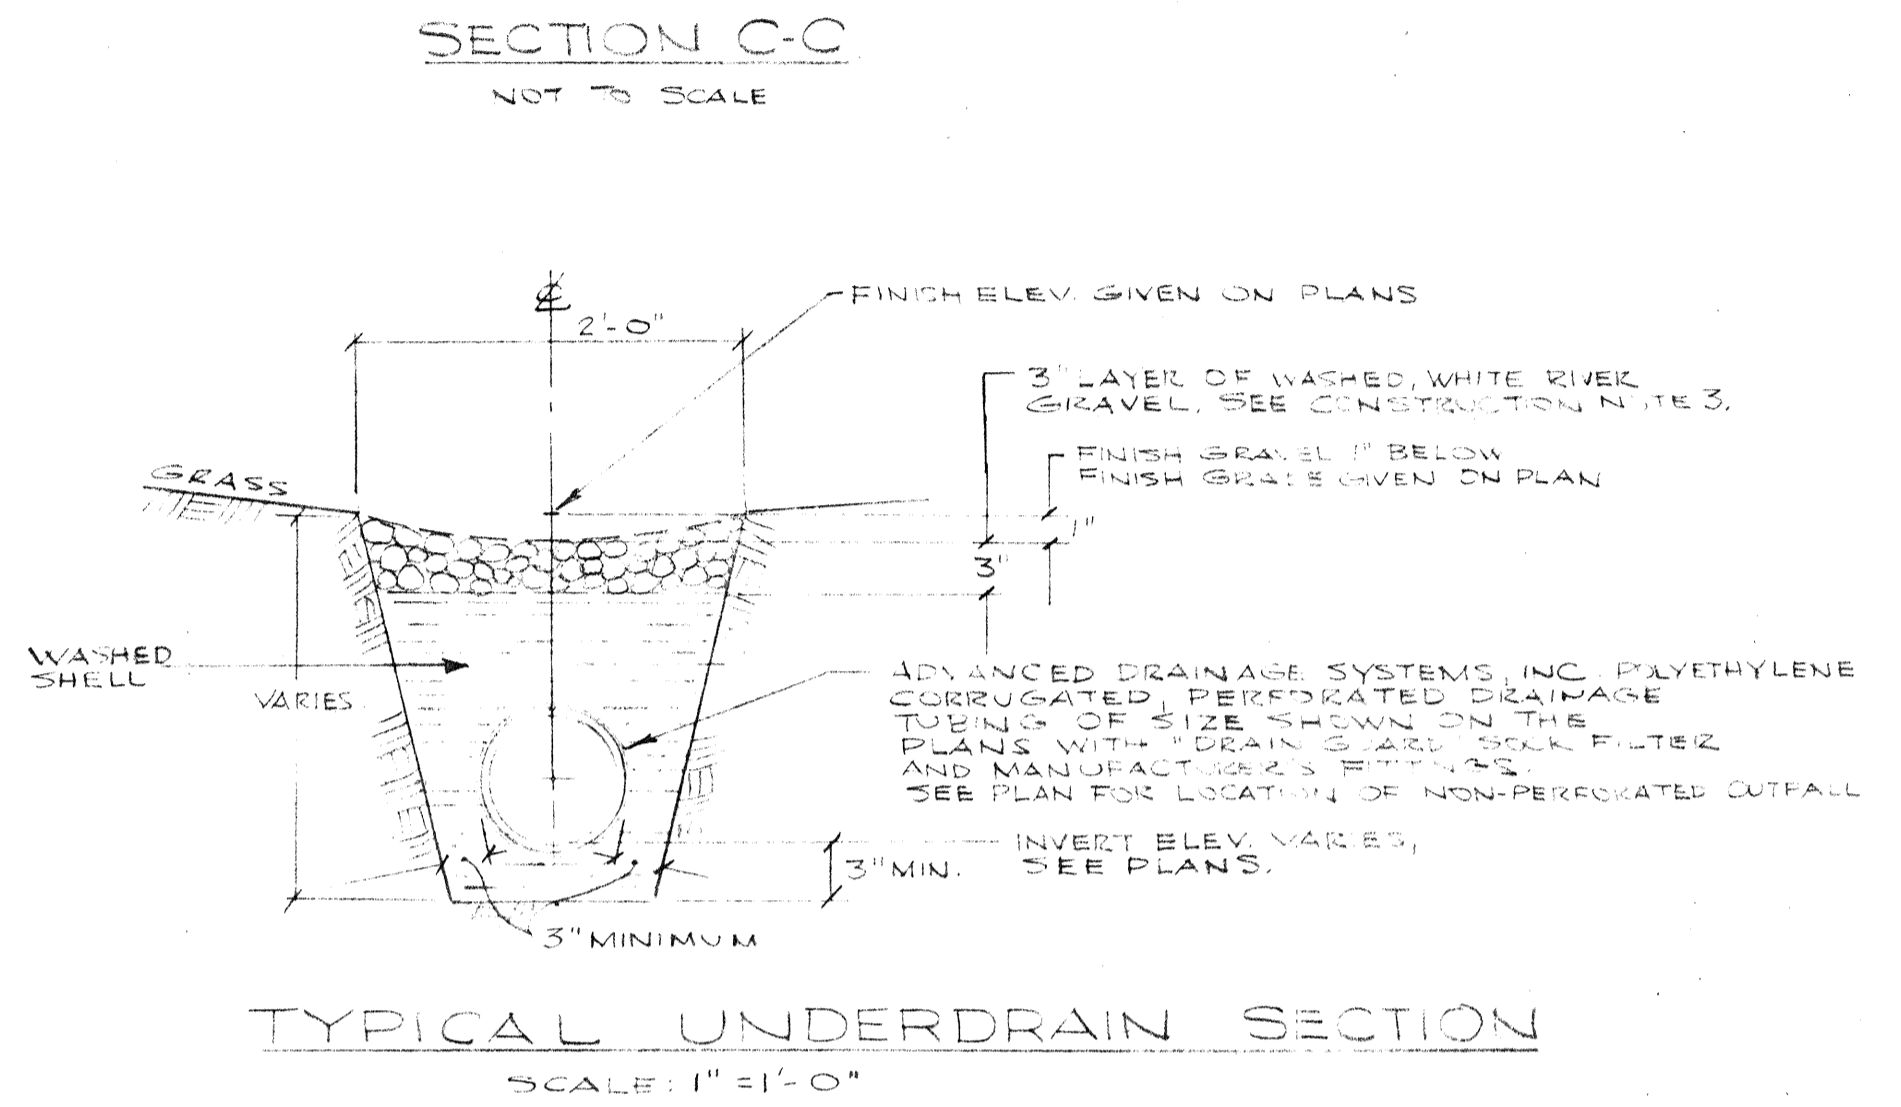
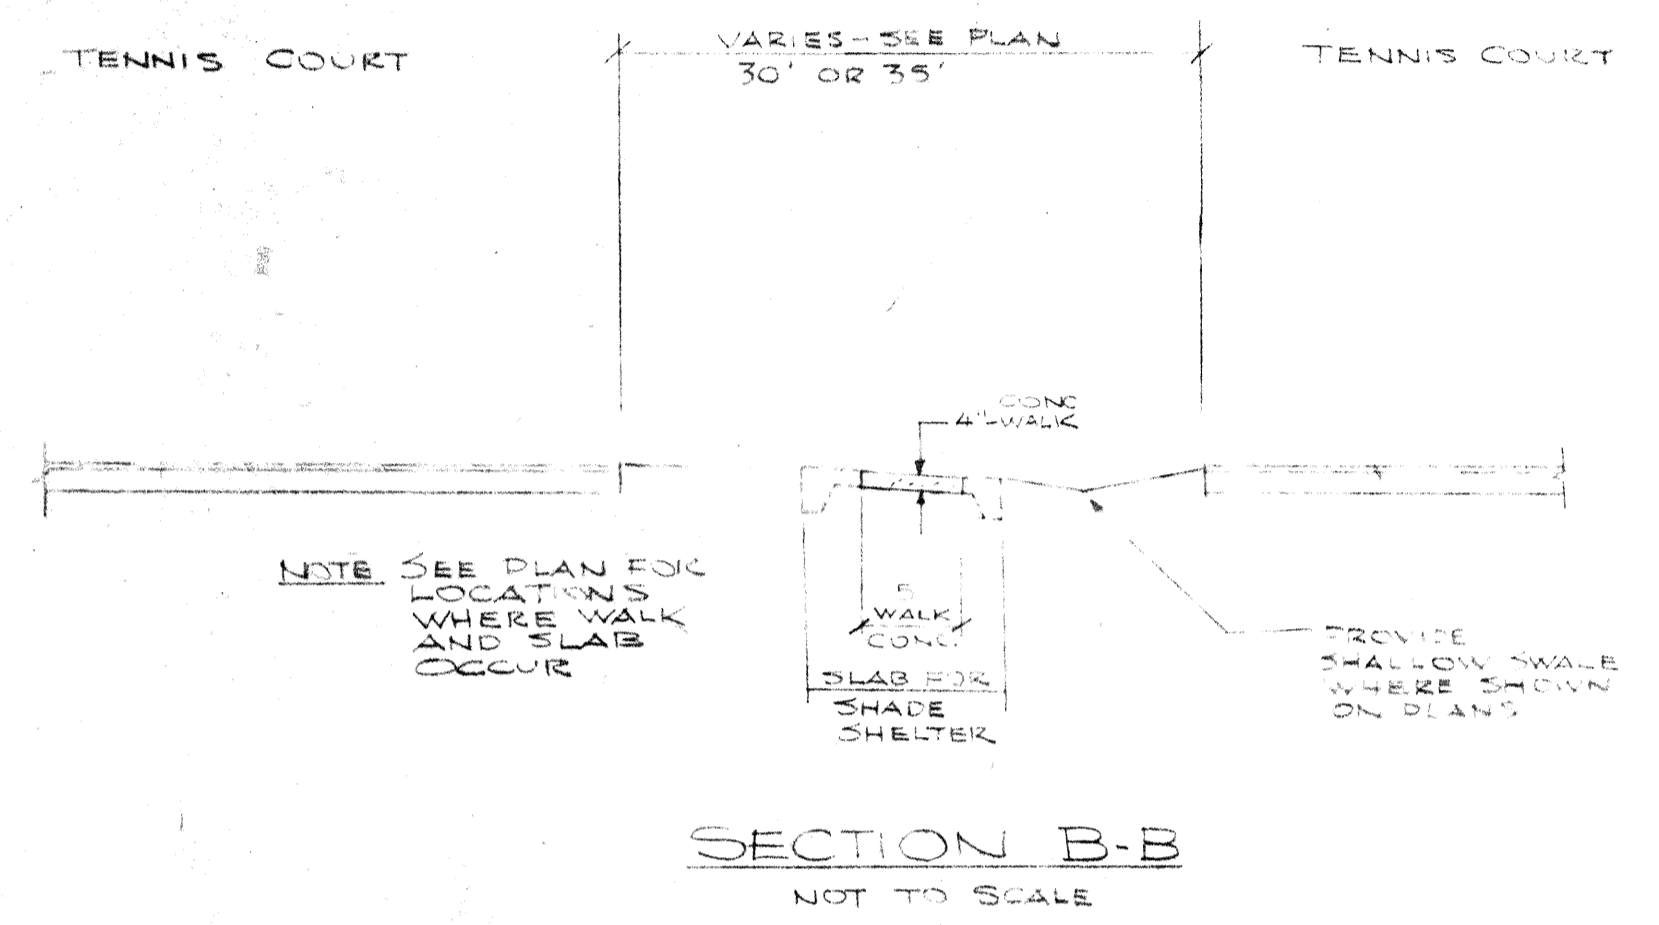


DATE	1/20/83	SCALE	AS SHOWN	DESIGN	M/K	CHECK	M/K	APPROVED BY	W. J. Bishop # 1189
DESCRIPTION	4.8.83 STORM SEWER & TYPICAL SECTIONS 3.8.83 CHANGE PIPE SIZE GRADE S-1-S-4								

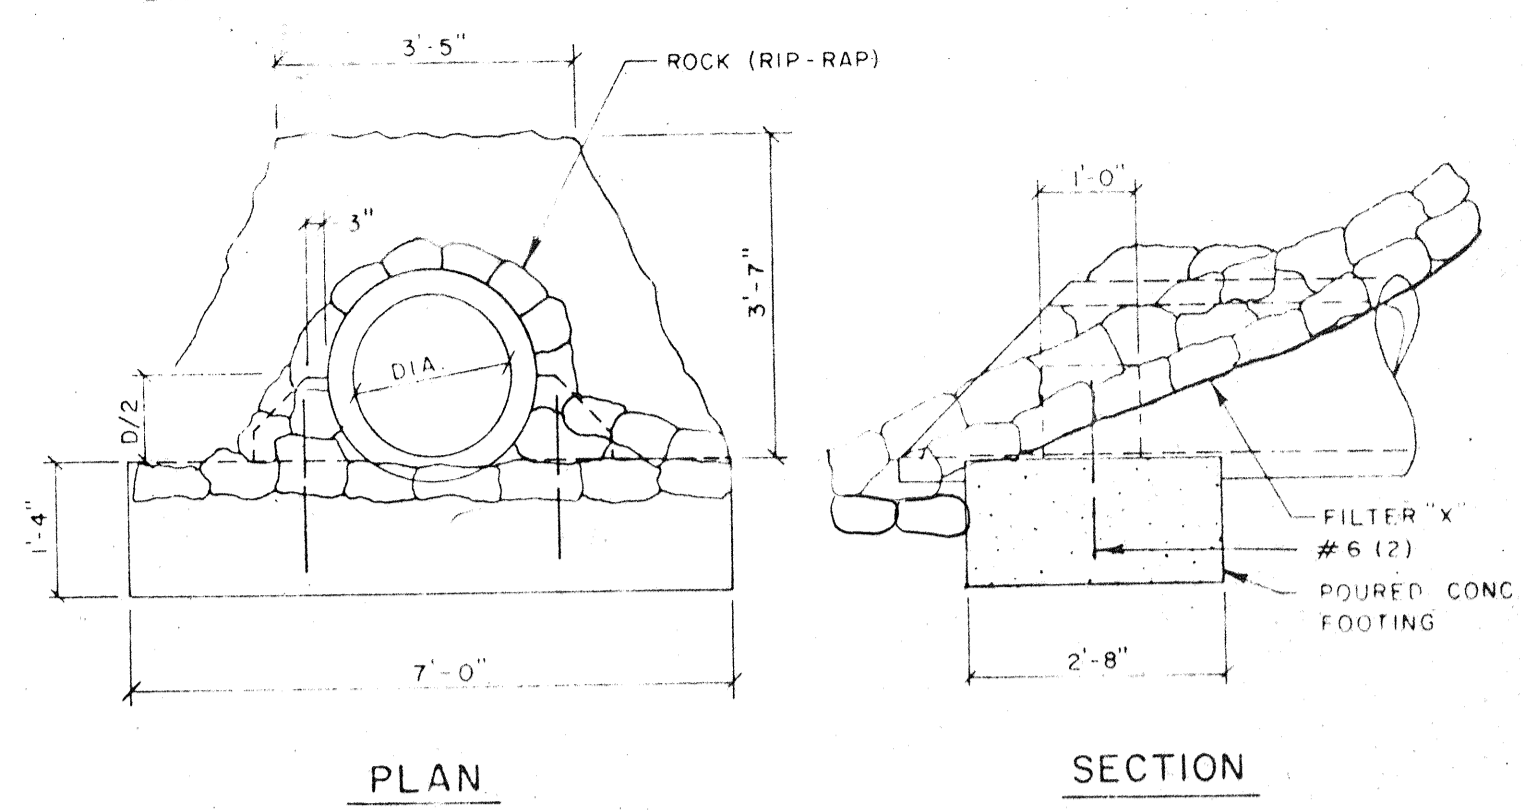

- CONSTRUCTION NOTES**
- The following items of construction will be specified and detailed by the Owner:
 - Tennis court surfacing, marking, nets, posts and associated hardware and fencing
 - Shade shelters
 - Temporary Pro-shop and check-in station
 - Lock Block paving (Pro-shop patio)
 - Contractor shall cooperate with the Owner, as directed by the Owner, in maintaining passage for golf carts through the construction area.
 - Contractor shall furnish a sample of the washed white river gravel surface for underdrain to Owner for approval prior to installation.

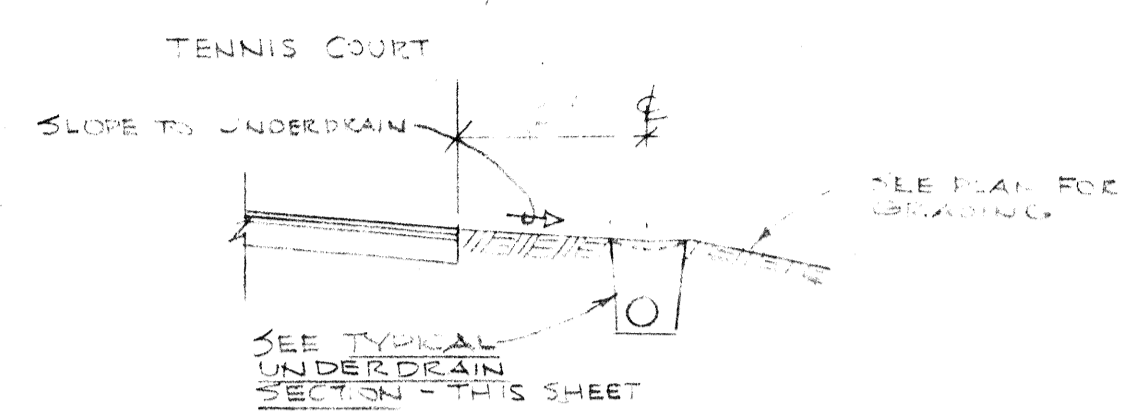