


PLAN

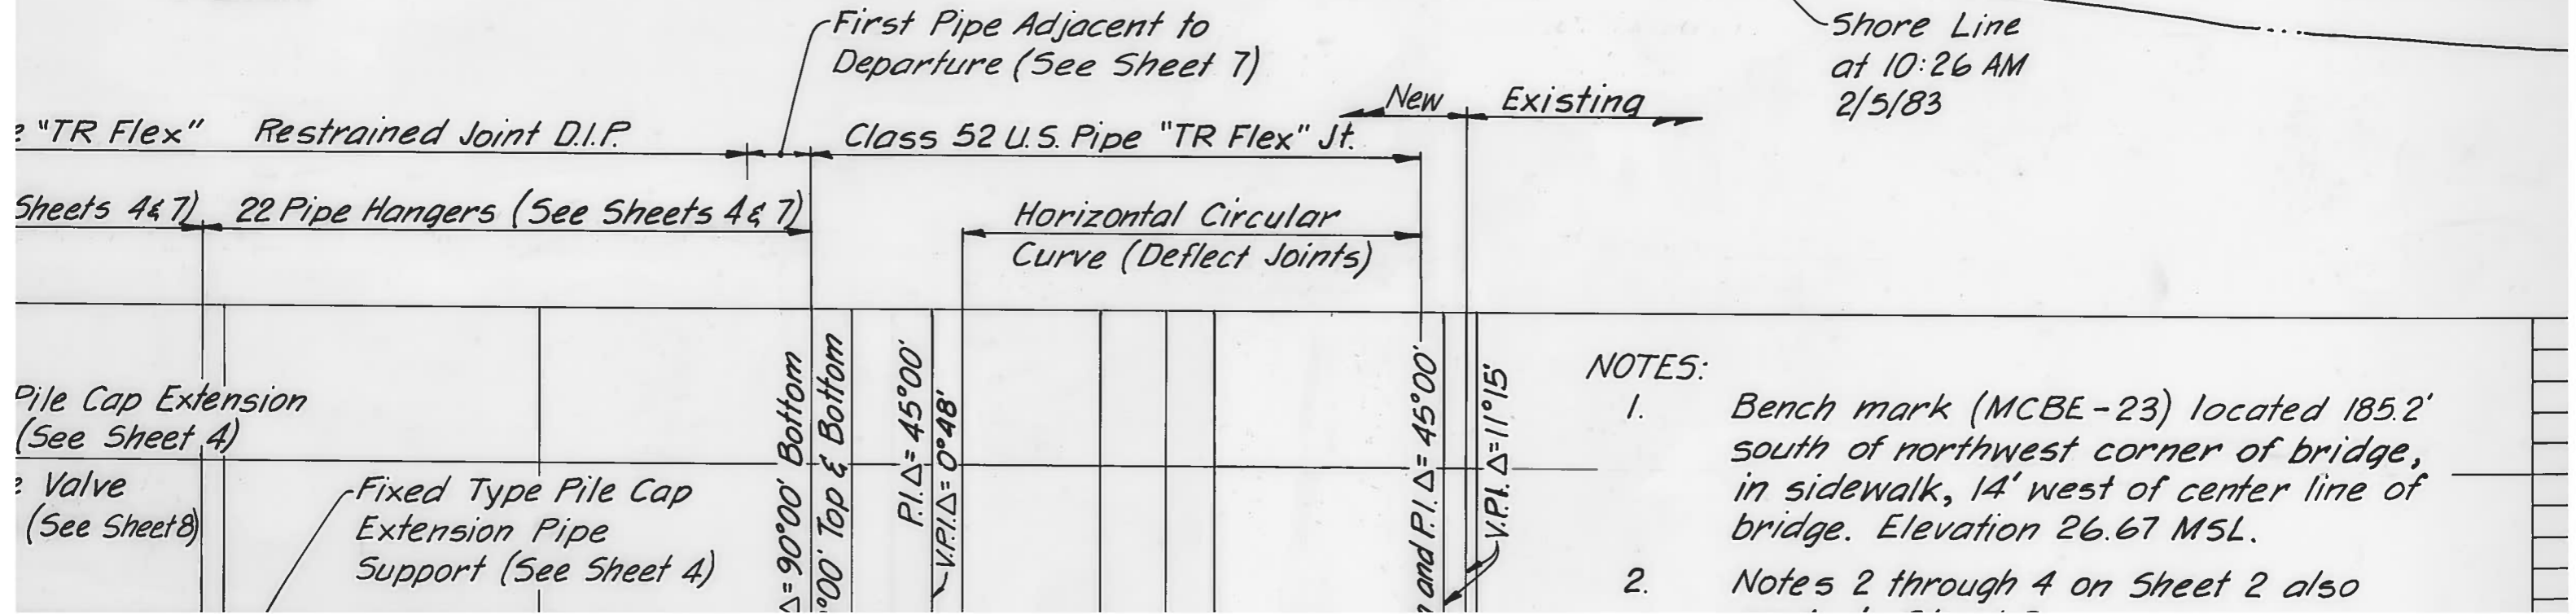

- NOTES:
1. Bench mark (MCBE-23) located 185.2' south of northwest corner of bridge, in sidewalk, 14' west of center line of bridge. Elevation 26.67 MSL.
  2. Notes 2 through 4 on Sheet 2 also

Dept. of Transport  
Stock Piles 230  
North End of t

Shore Line  
at 10:26 AM  
2/5/83

First Pipe Adjacent to  
Departure (See Sheet 7)

Class 52 U.S. Pipe "TR Flex" Jt.

"TR Flex" Restrained Joint D.I.P.

22 Pipe Hangers (See Sheets 4 & 7)

Horizontal Circular  
Curve (Deflect Joints)

Fixed Type Pile Cap  
Extension Pipe  
Support (See Sheet 4)

Valve  
(See Sheet 8)

Pile Cap Extension  
(See Sheet 4)

$\Delta = 90^{\circ}00'$  Bottom

$90^{\circ}00'$  Top & Bottom

$P.I. \Delta = 45^{\circ}00'$

$V.P.I. \Delta = 0^{\circ}48'$

$P.I. \Delta = 45^{\circ}00'$

$V.P.I. \Delta = 11^{\circ}15'$