


SEE SHEET 64

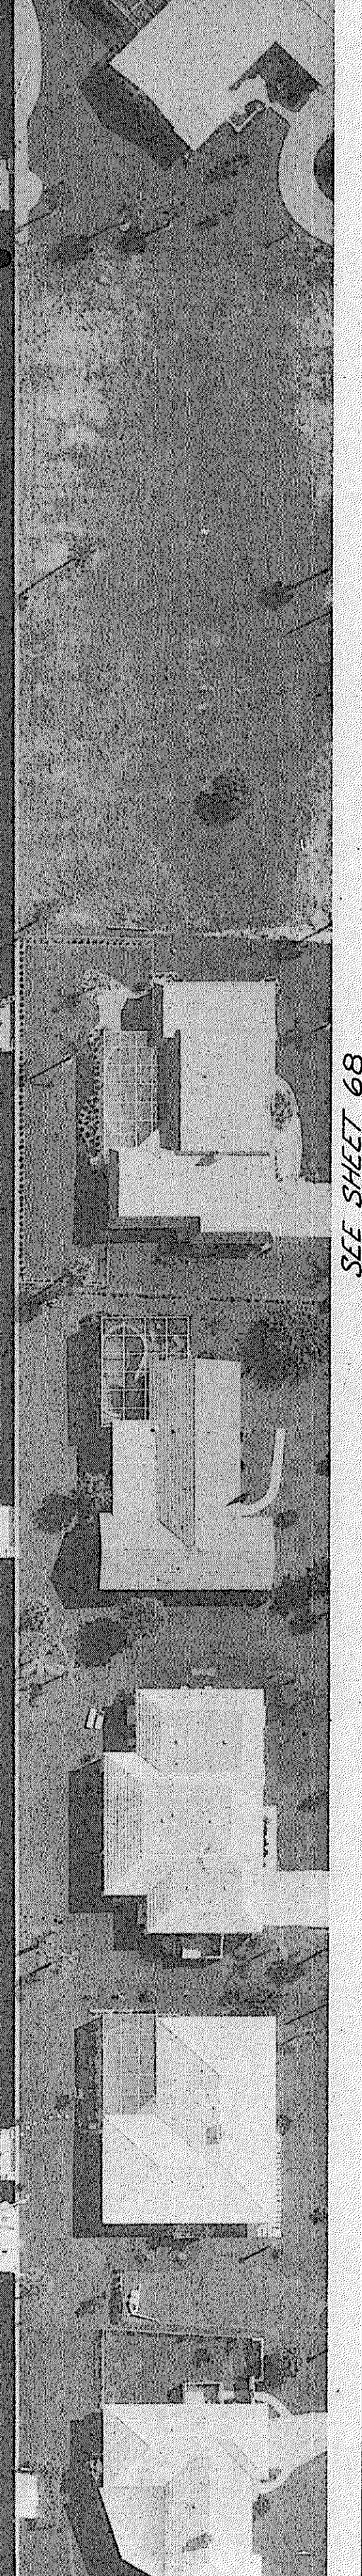

SEE SHEET 65

SEE SHEET 68

FOR: TOWN OF LONGBOAT KEY, FLORIDA	L.T.R.	DATE	REVISION	BY	SCALE	DATES	DESIGNED BY
WATER DISTRIBUTION SYSTEM LONGBOAT KEY, FLORIDA					1" = 40'	FROM 8/15/83, 8/17	E.W.N.
	66					12-10-70	PROJECT NO. 1217
REVISION							CHECKED BY Z.L.E.
							APPROVED BY Marion Wellford
							MARION WELLFORD, P.E. FLA. CERT. NO. 5367

INDEX NO. E-1217-84

SMALLY · WELLFORD & NALVEN — CONSULTING ENGINEERS — SARASOTA, FLA.