

MATCHLINE - REFER C-107

MATCHLINE - REFER C-107

MATCHLINE - REFER C-107

MATCHLINE - REFER C-109D



MATCHLINE - REFER C-109D

MATCHLINE - REFER C-109D

1 EXISTING ROADWAY, UTILITIES AND AERIAL
STA 42+00 TO 48+00

2 PROPOSED POTABLE WATERLINE PLAN
STA 42+00 TO 48+00

3 PROPOSED POTABLE WATERLINE PROFILE
STA 42+00 TO 48+00

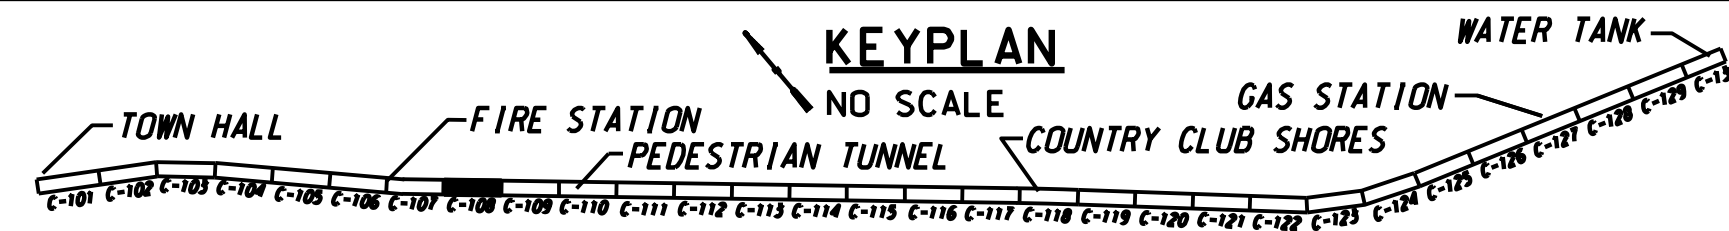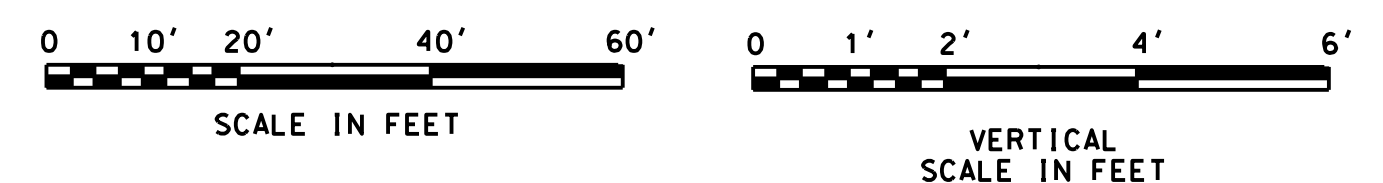

PROFILE NOTE:
"FIELD VERIFY" CONNECTIONS TO EXISTING WM.
EXISTING WATER MAIN CONNECTION LOCATIONS
SHOWN ARE FOR SCHEMATIC USE ONLY.

Thomas G. Walker, P.E.
Florida PE 31462

Date:

DESIGNED BY: NO.	LSAT/GW	PROJECT MANAGER:	LAURA S. ANDREWS, PE	FILE NAME:	LBK_WTR_C-108D.DWG	DATE:	10/11/08
DRAWN BY:	ABE	ACCOUNT:					
UPSIZE POTABLE WATER TRANSMISSION MAIN TOWN OF LONGBOAT KEY, SARASOTA COUNTY, FLORIDA							
WATER LINE PLAN & PROFILE STA 42+00 TO 48+00 DD OPTION 1							
DRWG. NO. C-108D SHT. 13 OF 55							