



MATCHLINE - REFER C-114


MATCHLINE - REFER C-116

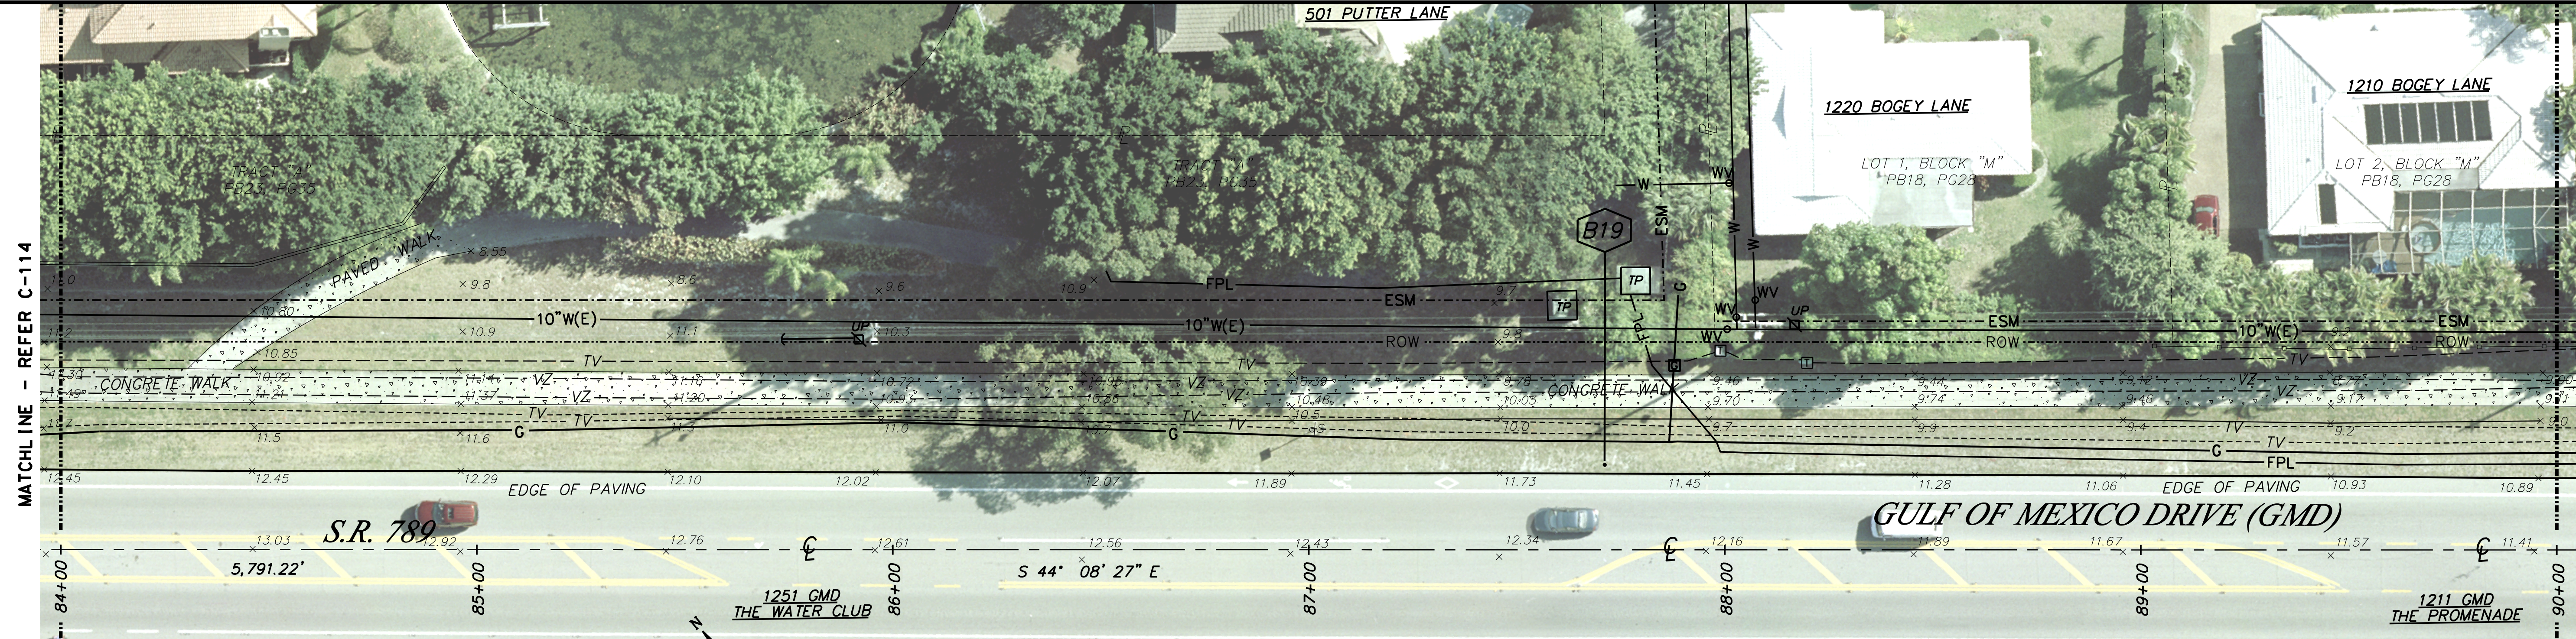



1
C-115
EXISTING ROADWAY, UTILITIES AND AERIAL
STA 84+00 TO 90+00

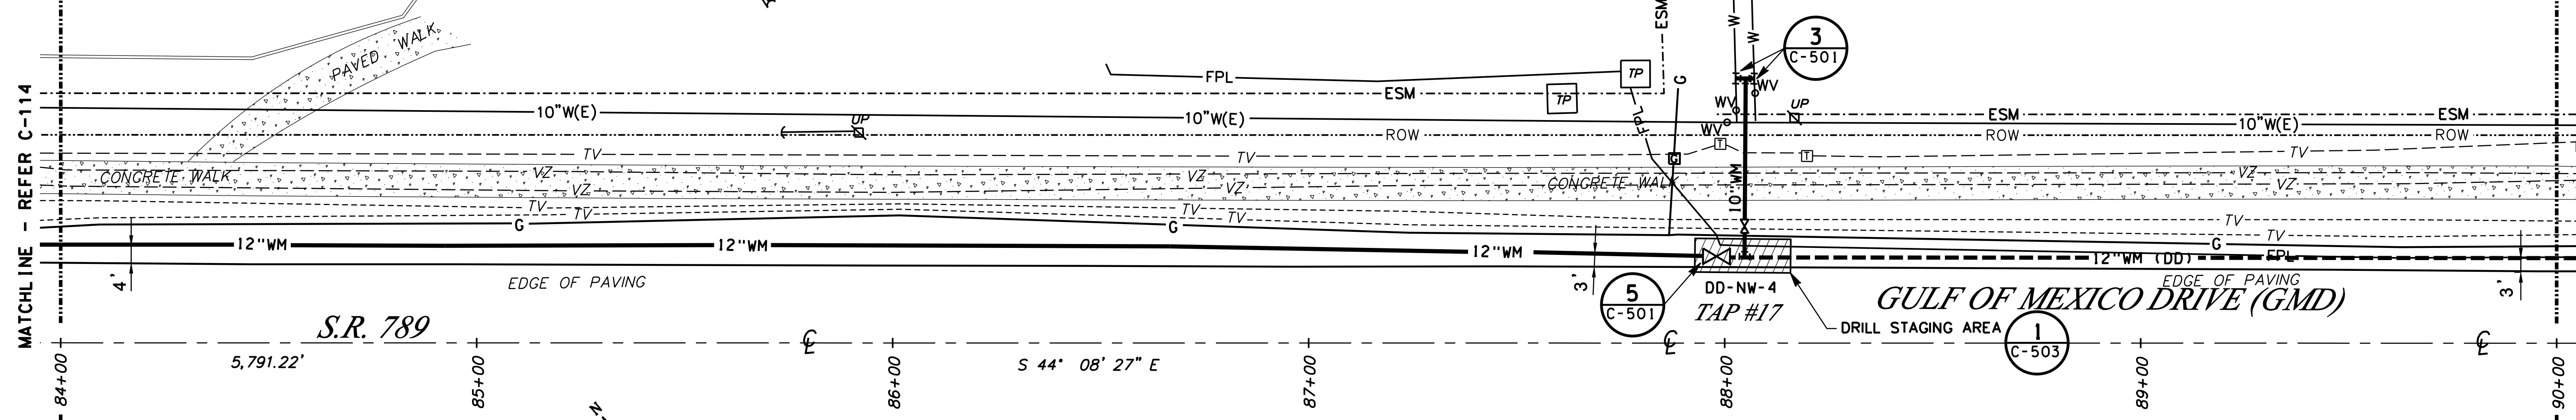

2
C-115
PROPOSED POTABLE WATERLINE PLAN
STA 84+00 TO 90+00

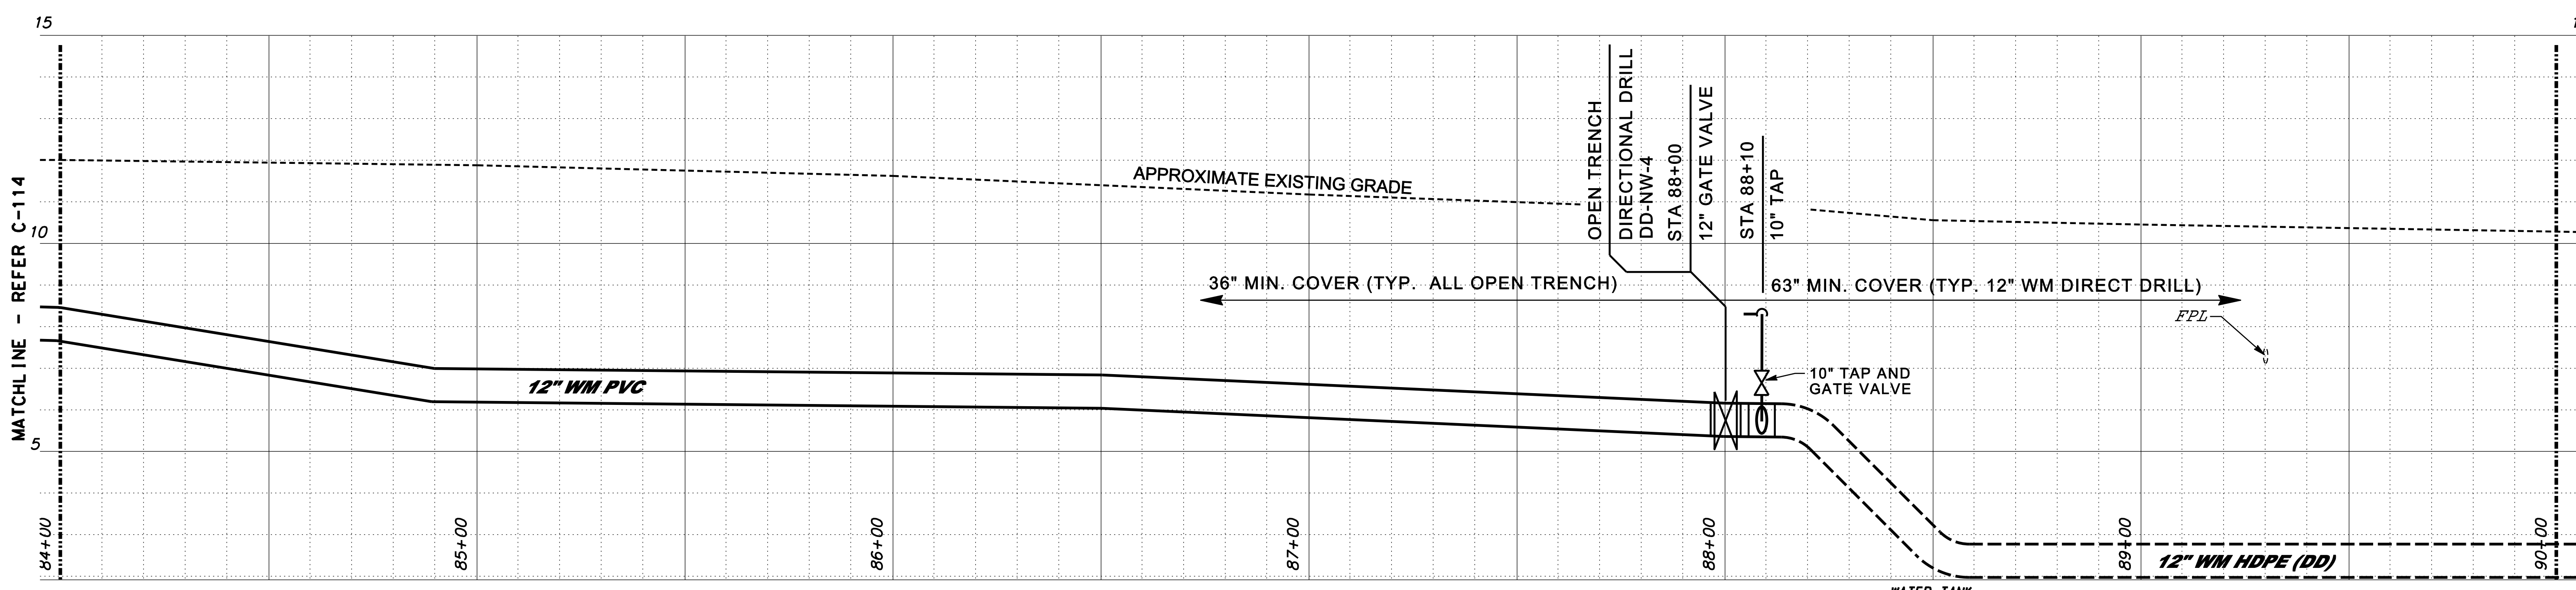

3
C-115
PROPOSED POTABLE WATERLINE PROFILE
STA 84+00 TO 90+00

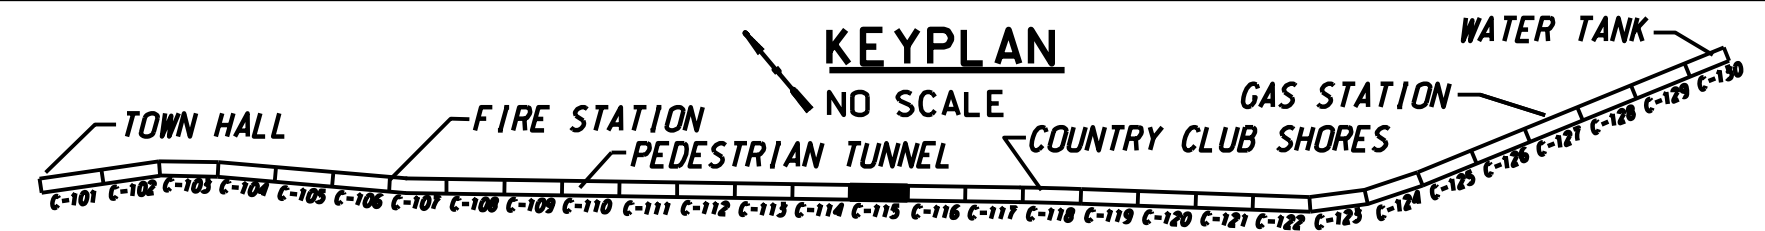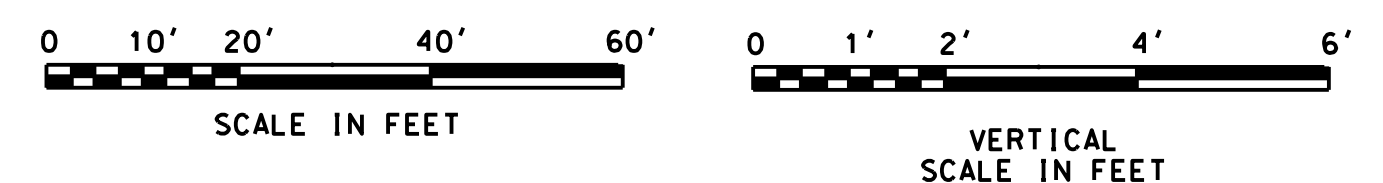

PROFILE NOTE:
"FIELD VERIFY" CONNECTIONS TO EXISTING WM.
EXISTING WATER MAIN CONNECTION LOCATIONS
SHOWN ARE FOR SCHEMATIC USE ONLY.

Thomas G. Walker, P.E.
Florida PE 31462

Date:

DESIGNED BY:	PROJECT MANAGER:	FILE NAME:	ACCOUNT:
LSATON	LAURA S. ANDREWS, PE	LBK WTR C-115.DWG	
DATE:	DATE:	DATE:	DATE:

REVISIONS	DATE

UPSIZE POTABLE WATER TRANSMISSION MAIN
TOWN OF LONGBOAT KEY,
SARASOTA COUNTY, FLORIDA

WATER LINE PLAN & PROFILE
STA 84+00 TO 90+00

DRWG. NO.:
C-115
SHT. 22 OF 55