


SITE:
1561 Gulf of Mexico Dr.
Longboat Key, FL.



LOCATION
AERIAL
SCALE: Not Scaled

GULF OF
MEXICO

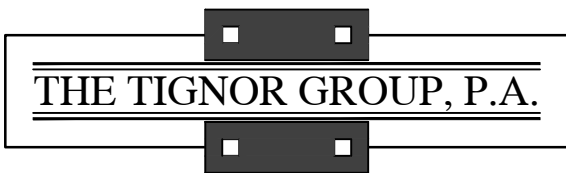

ARCHITECTURE • ENGINEERING • PLANNING

1255 South Tamiami Trail
Sarasota, Florida 34239
(941) 365-6476

APPLICANT:

SR LBK II LLC
7940 Via Dellagio Way, Suite 200
Orlando, FL 32819

October 5, 2022

Revised:



I CERTIFY THAT THIS DRAWING IS IN COMPLIANCE
WITH THE STANDARDS ESTABLISHED IN SECTION
62B-33.0051(2)(C), FLORIDA ADMINISTRATIVE CODE.

KRISTINA V. TIGNOR, P.E.
FL. REG. NO. 41238

DATE

1.0

SHEET NUMBER

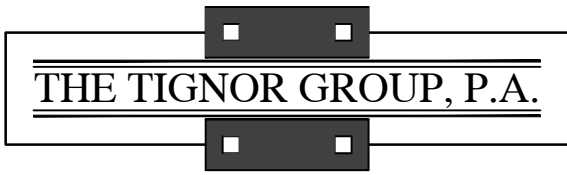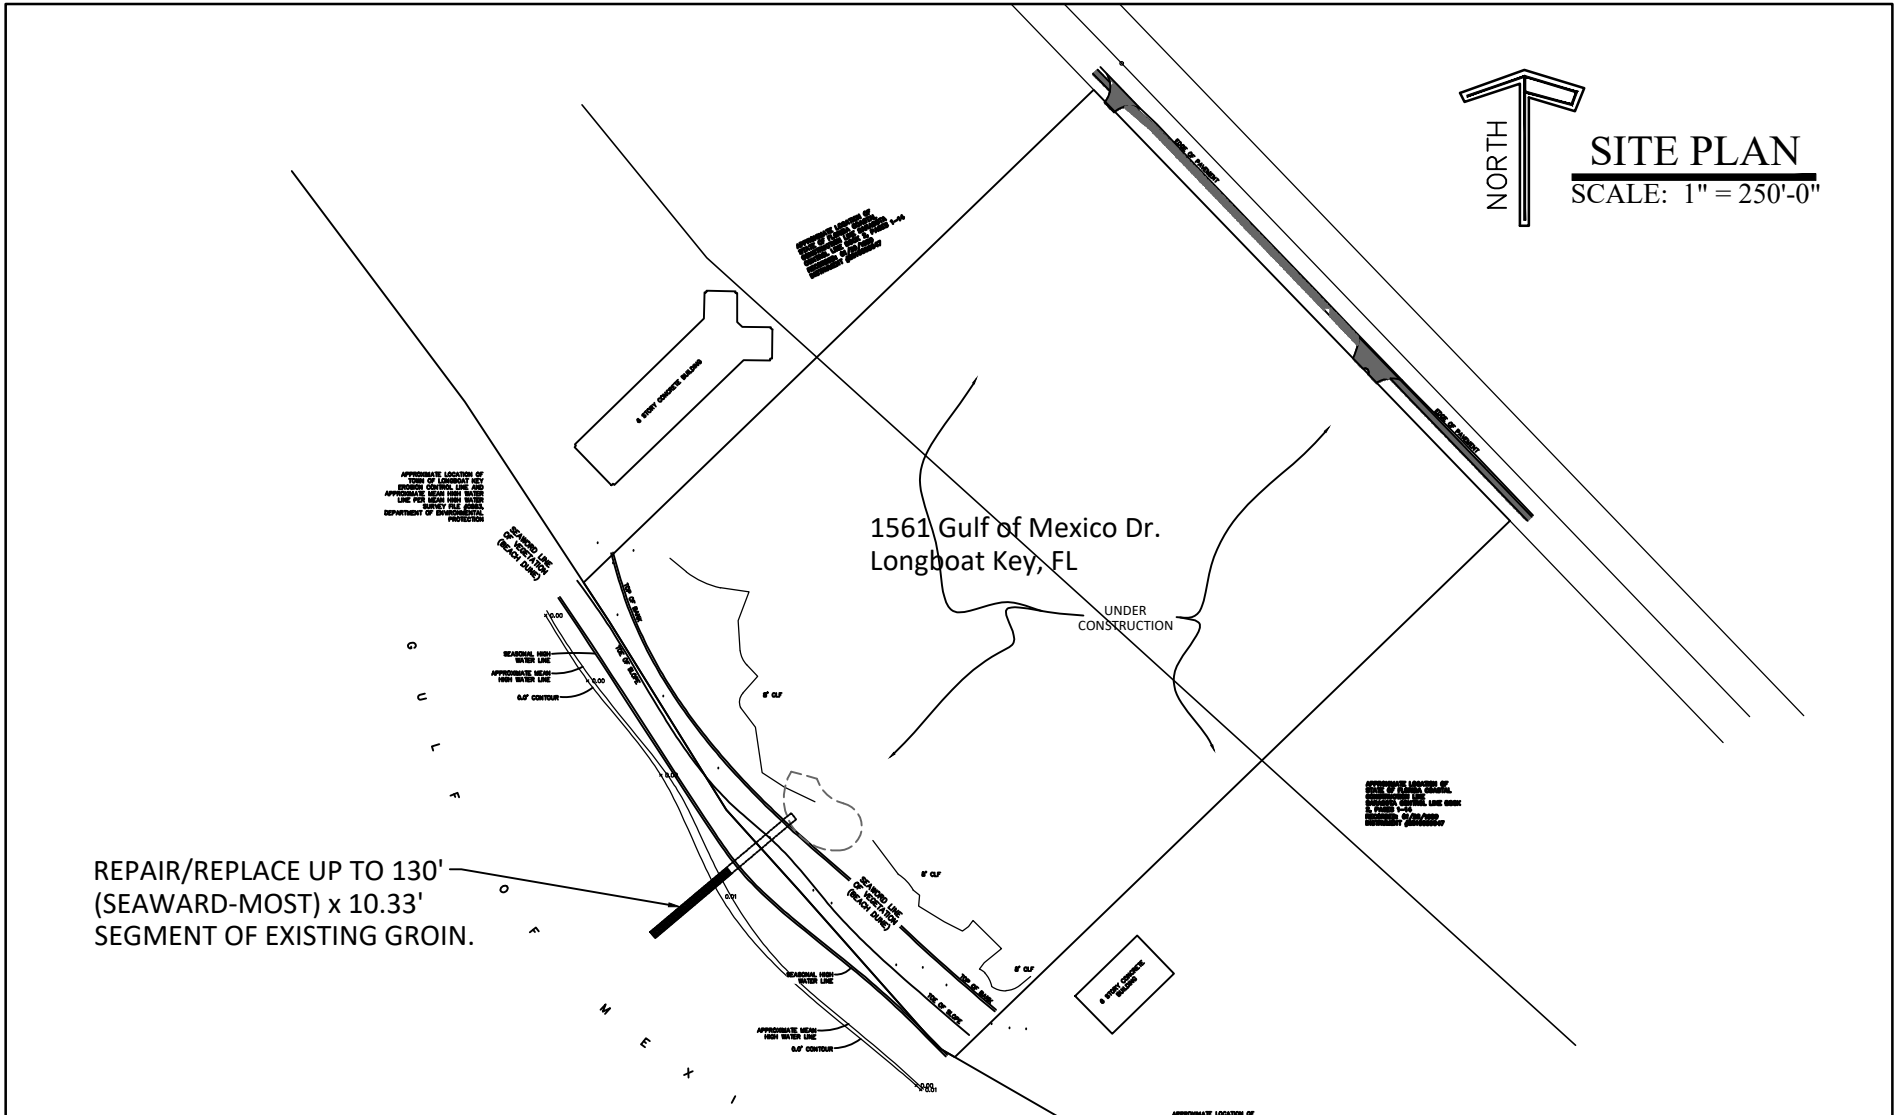

THE TIGNOR GROUP, P.A.

ARCHITECTURE • ENGINEERING • PLANNING

1255 South Tamiami Trail
Sarasota, Florida 34239
(941) 365-6476

APPLICANT:

SR LBK II LLC
7940 Via Dellagio Way, Suite 200
Orlando, FL 32819

I CERTIFY THAT THIS DRAWING IS IN COMPLIANCE WITH THE STANDARDS ESTABLISHED IN SECTION 62B-33.0051(2)(C), FLORIDA ADMINISTRATIVE CODE.

KRISTINA V. TIGNOR, P.E.
FL. REG. NO. 41238

DATE

October 5, 2022
Revised:

2.0
SHEET NUMBER