
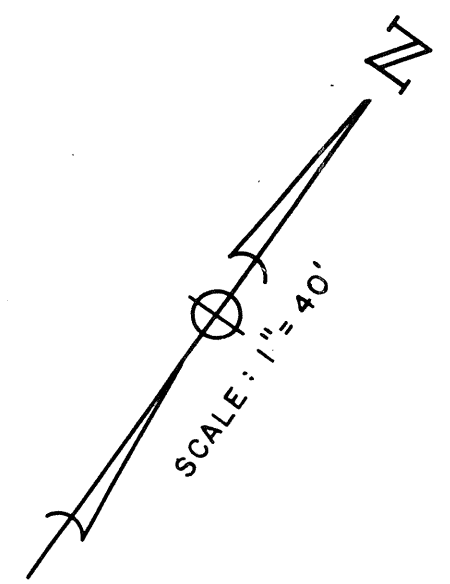


GULF OF MEXICO

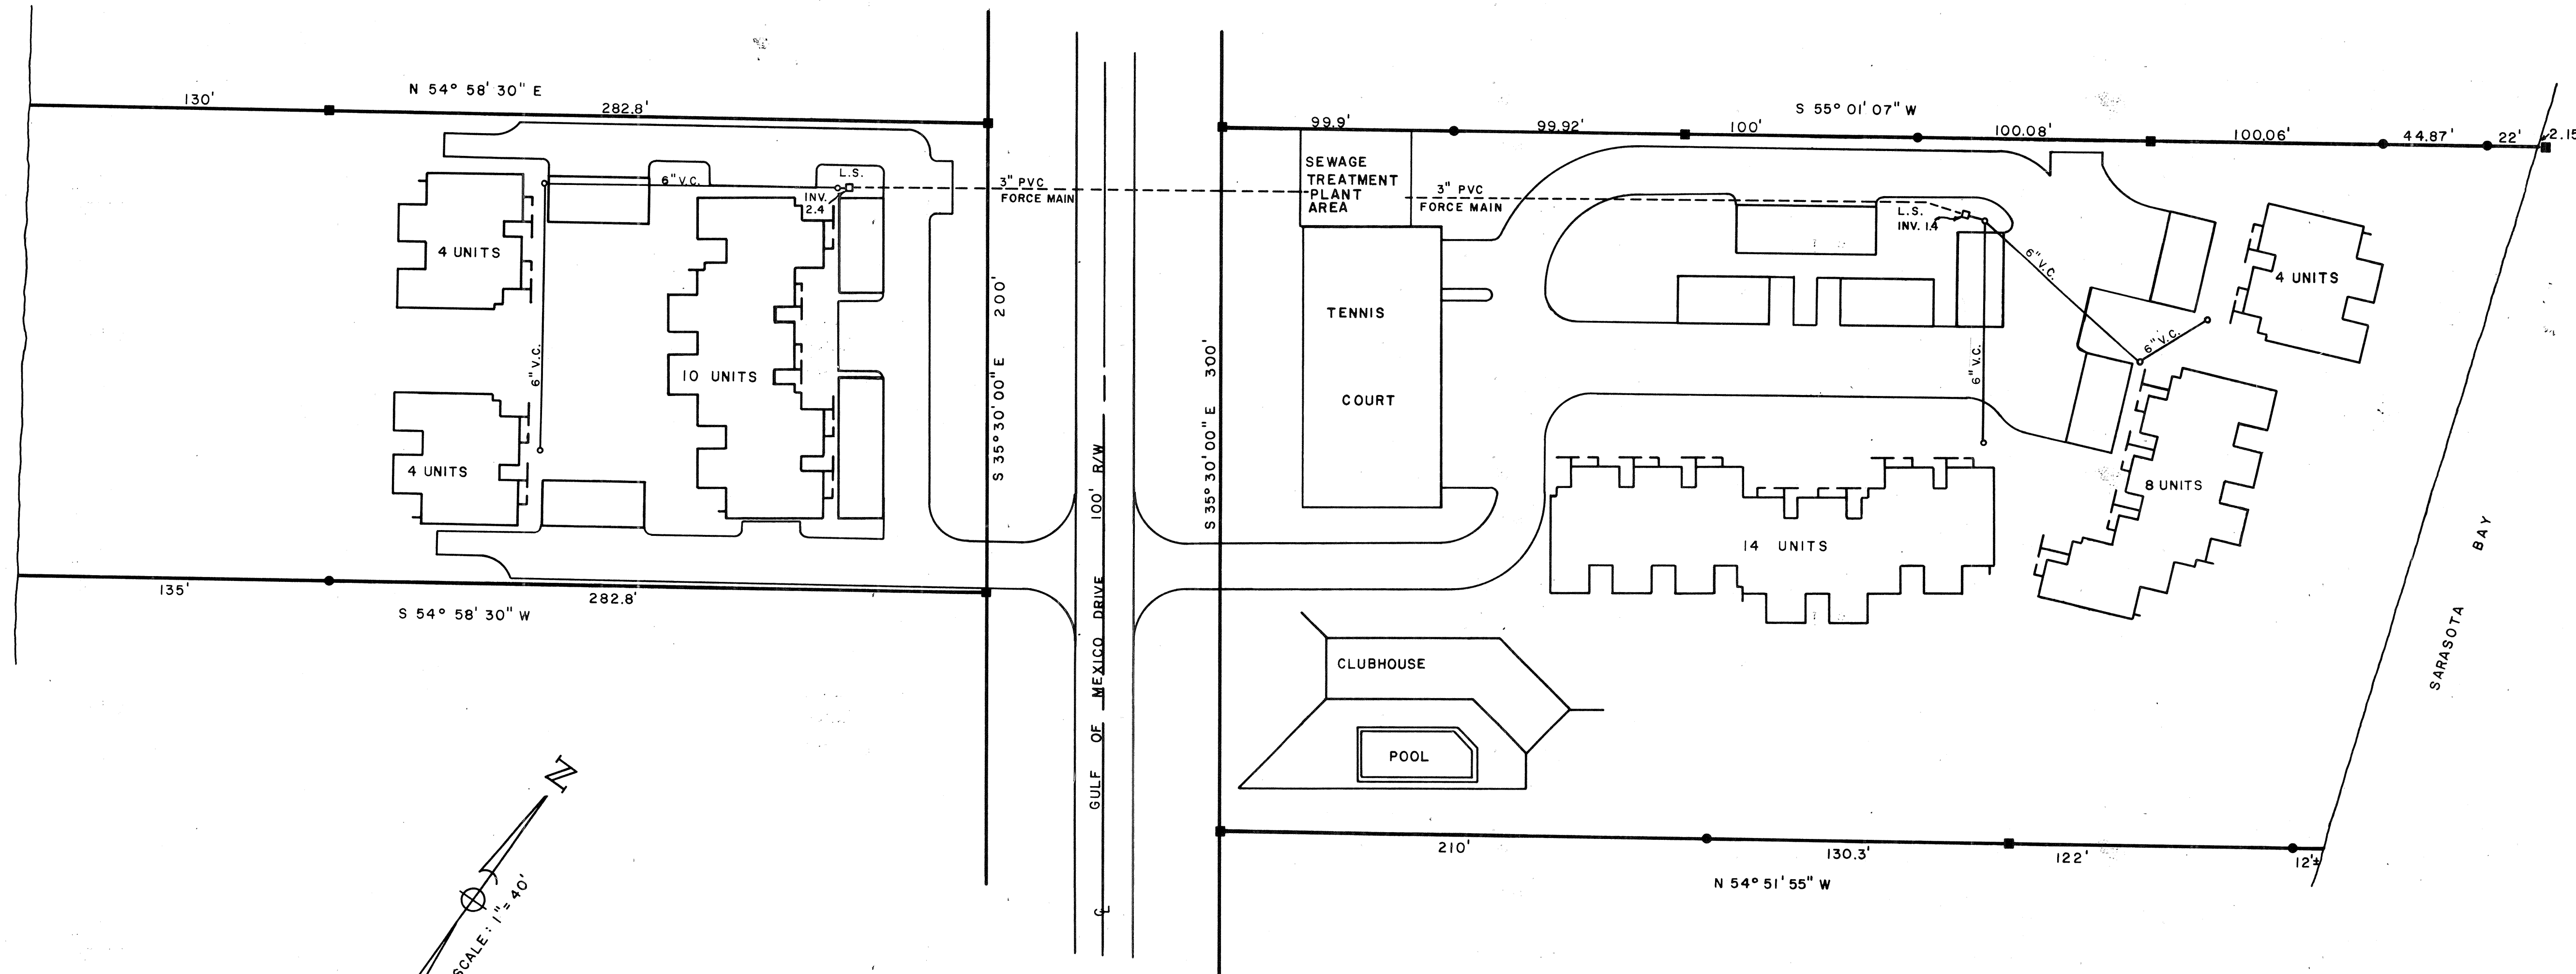

SHEET NUMBER 9-A	REVISION	DESIGNED BY	PROJECT ENGINEER
		CHECKED BY	PROJECT NO. 6500
TOWN OF LONGBOAT KEY, FLORIDA		DATE:	2-26-74
BANYAN BAY CLUB CONDOMINIUM		SCALE:	1" = 40'
ENGINEER: JAMES R. KENNEDY, P.E.; TRIAD TECH., INC.; 6111 15TH ST. E.; BRADENTON, FLORIDA		DRAWN BY	DAK
T.L.K. FILE NO. 6-1217-366		BY	
		REVISION	
		L.T.R.	
		DATE	