
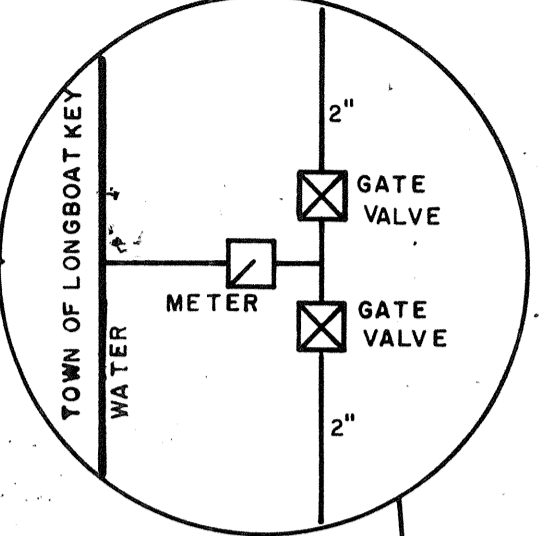
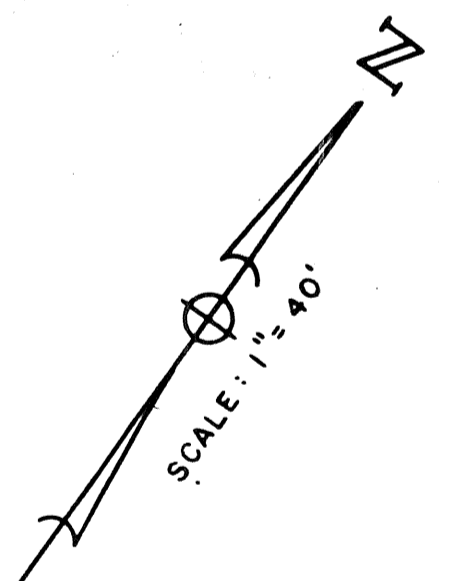


GULF OF MEXICO

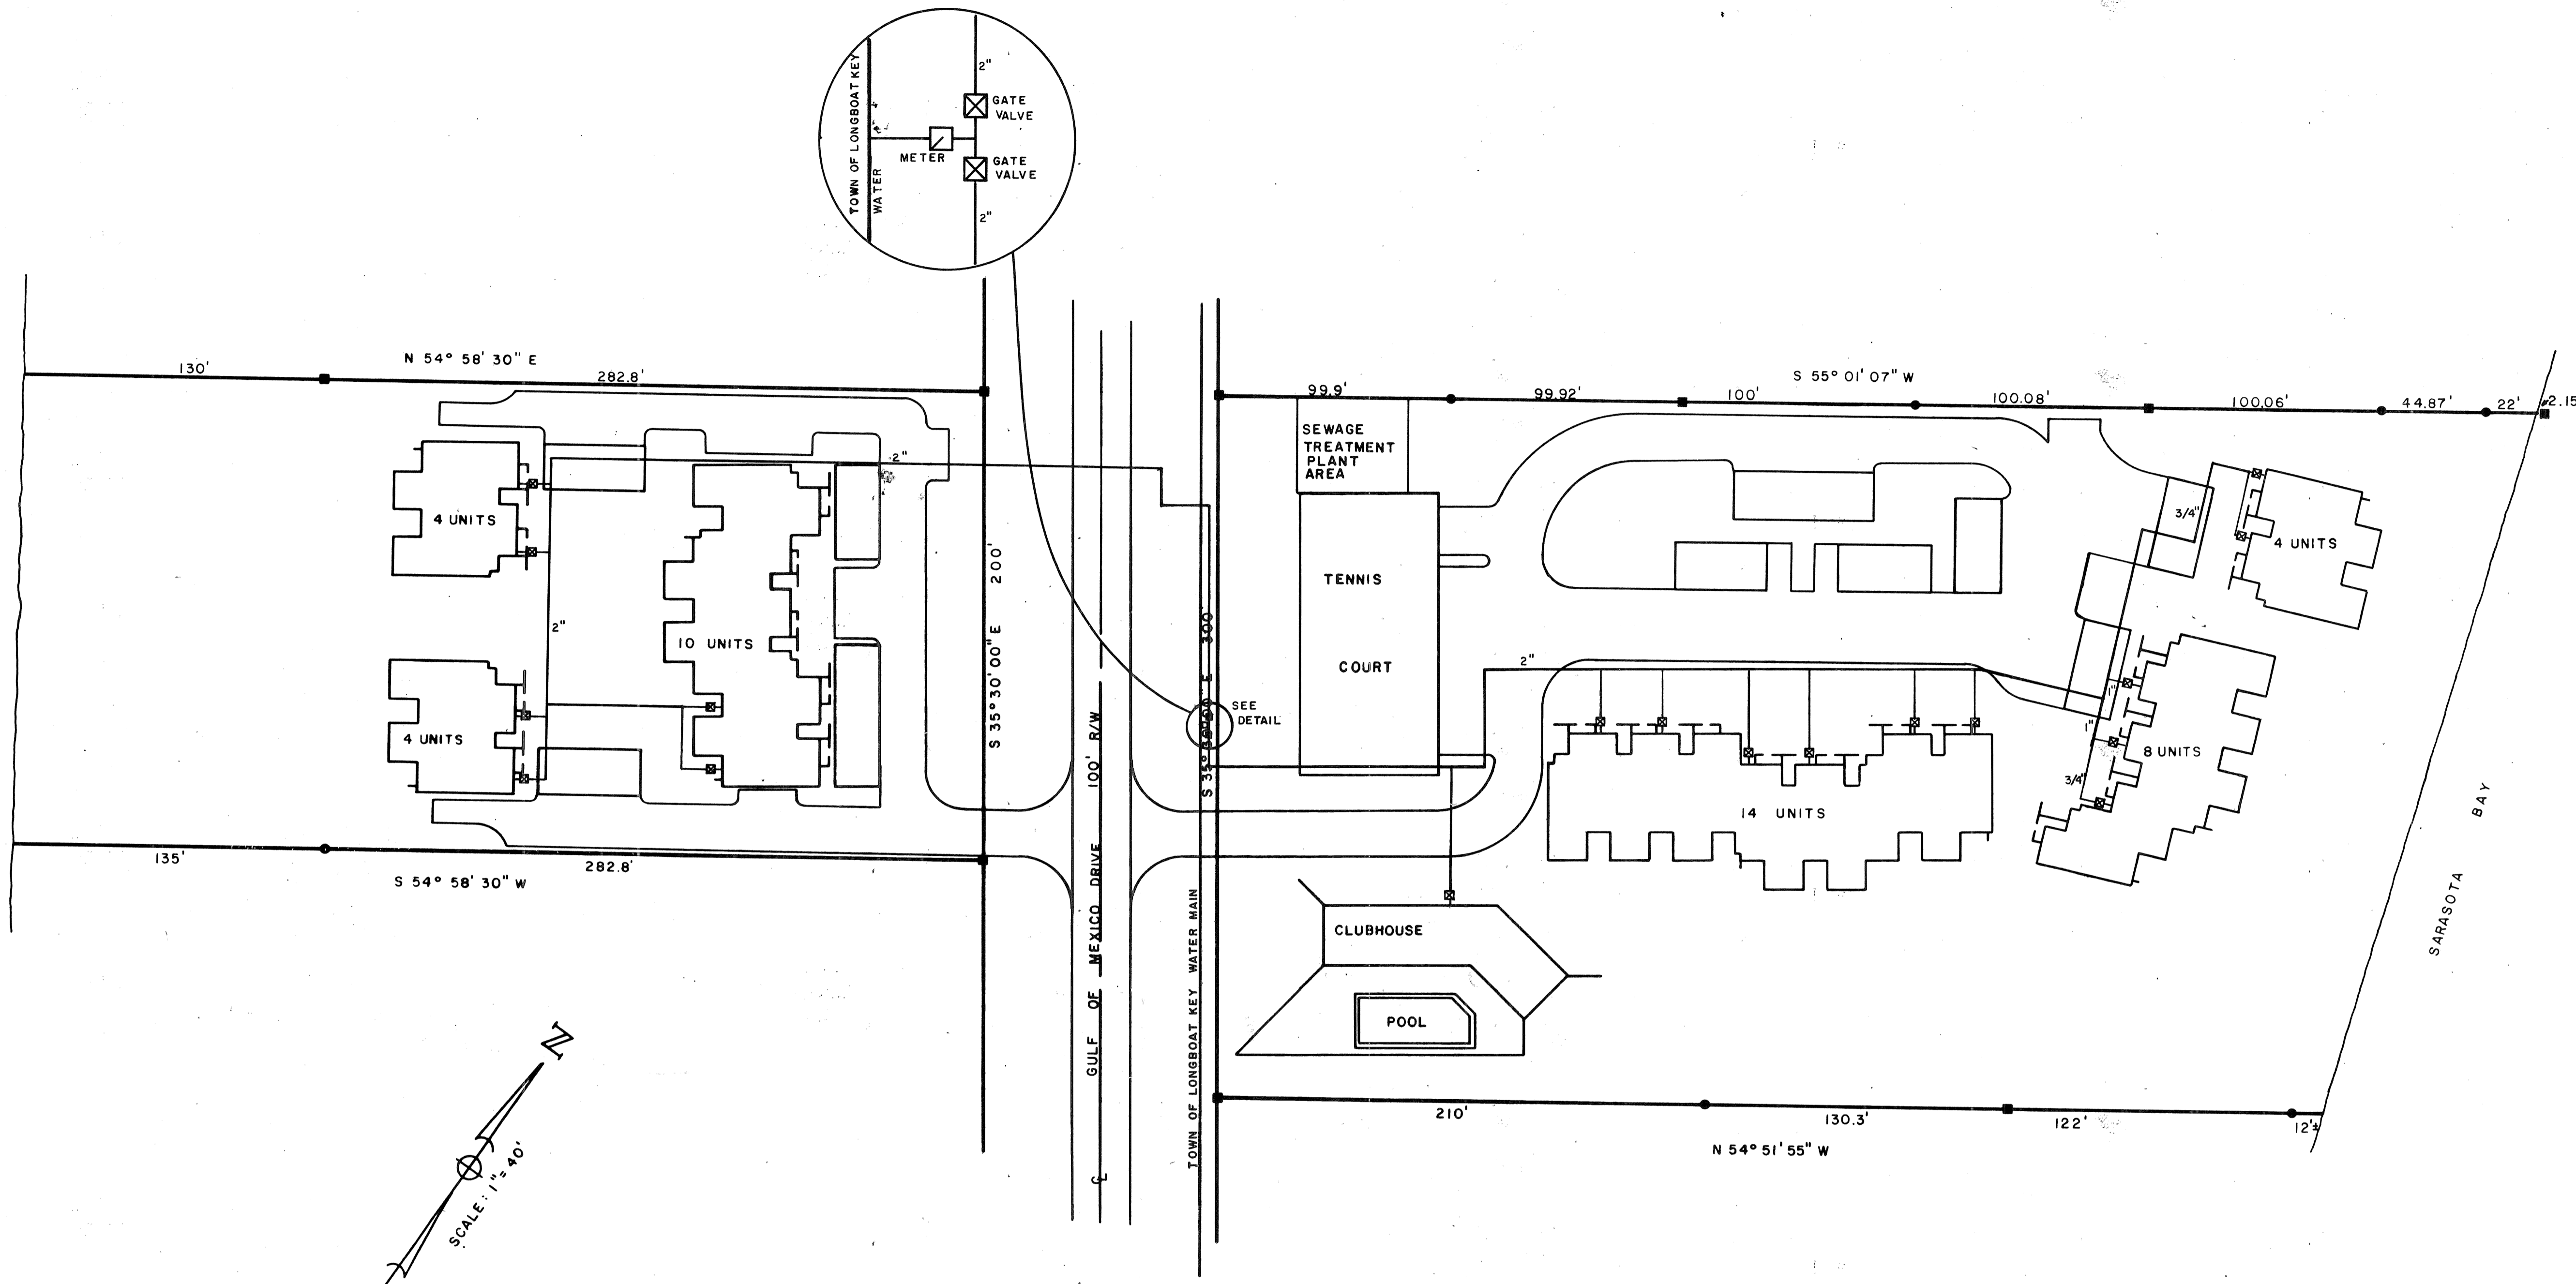

DESIGNED BY <i>James R. Kennedy</i>	PROJECT ENGINEER <i>James R. Kennedy</i>
DATE: 2-28-74	CHECKED BY PROJECT NO. <i>DAK</i>
SCALE: 1" = 40'	DRAWN BY <i>DAK</i>
TOWN OF LONGBOAT KEY, FLORIDA	
BANYAN BAY CLUB CONDOMINIUM	
ENGINEER LOCATION JAMES R. KENNEDY, P.E., TRIAD TECH., INC., 6111 15TH ST. E., BRADENTON, FLORIDA	
SHEET NUMBER 37-A	REVISION
L.T.R.	DATE
REVISION	BY
T.L.K. FILE NO.	