


ARVIDA CORPORATION
BEACH CLUB
STORM SEWER PROFILES

DATE	OCT 17, 84
SCALE	HORIZ. 1" = 20'
DESIGN	F.V.
DRAWN	N.A.L.
CHECK	
APPROVED	

BENNETT & BISHOP
CONSULTING ENGINEERS & SURVEYORS
SARASOTA, FLORIDA

William Bishop
APPROVED BY

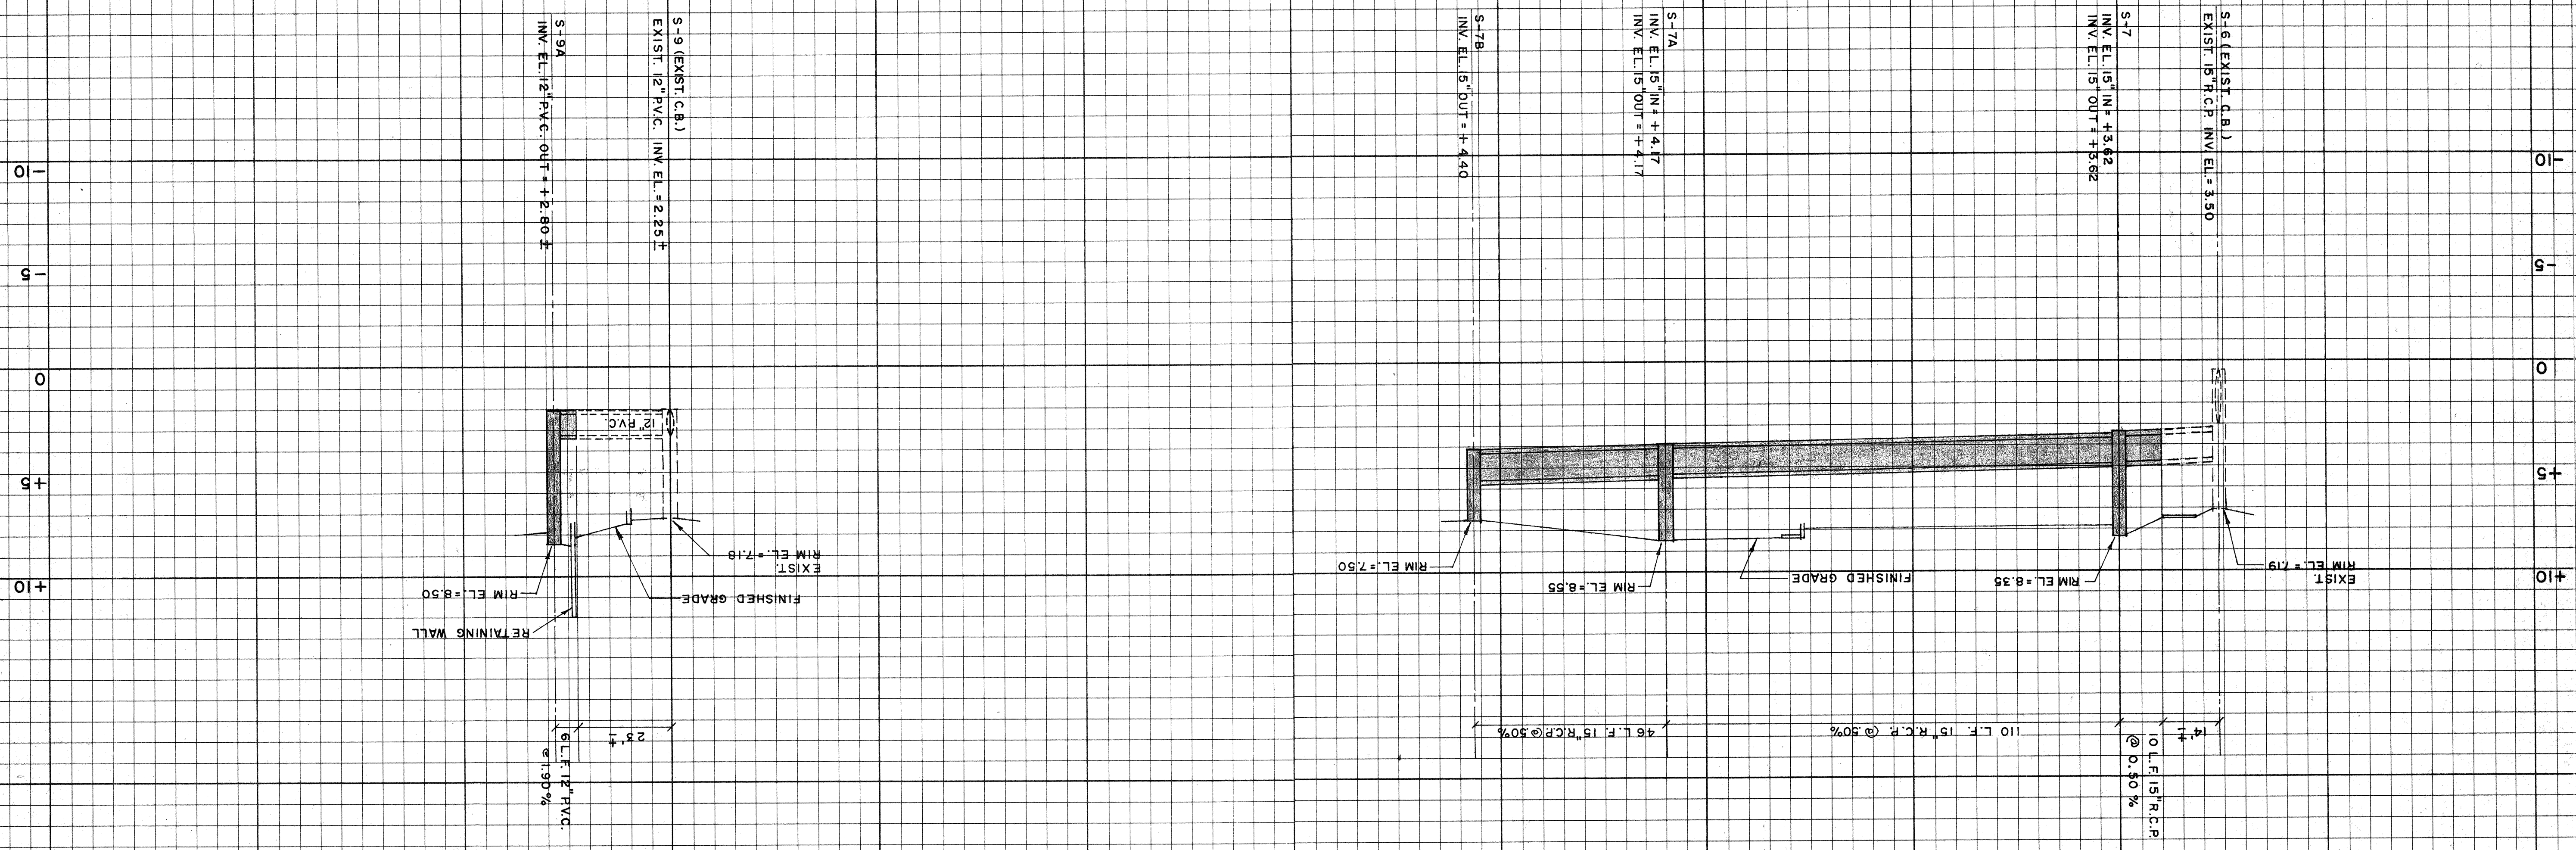

-10
-5
0
+5
+10