

PRELIMINARY SITE & PARKING LOT LANDSCAPING SOUTH


ADDCORP, INC.
THE BEACHES

FLORIDA

DATE	2-19-82	SCALE	1"=40'
DESIGNER	ADDCORP	DRAWN	ADDCORP
CHECKED		DATE	
APPROVED		DATE	

BENNETT & BISHOP
CONSULTING ENGINEERS & SURVEYORS
TALLAHASSEE, FLORIDA

William Bishop

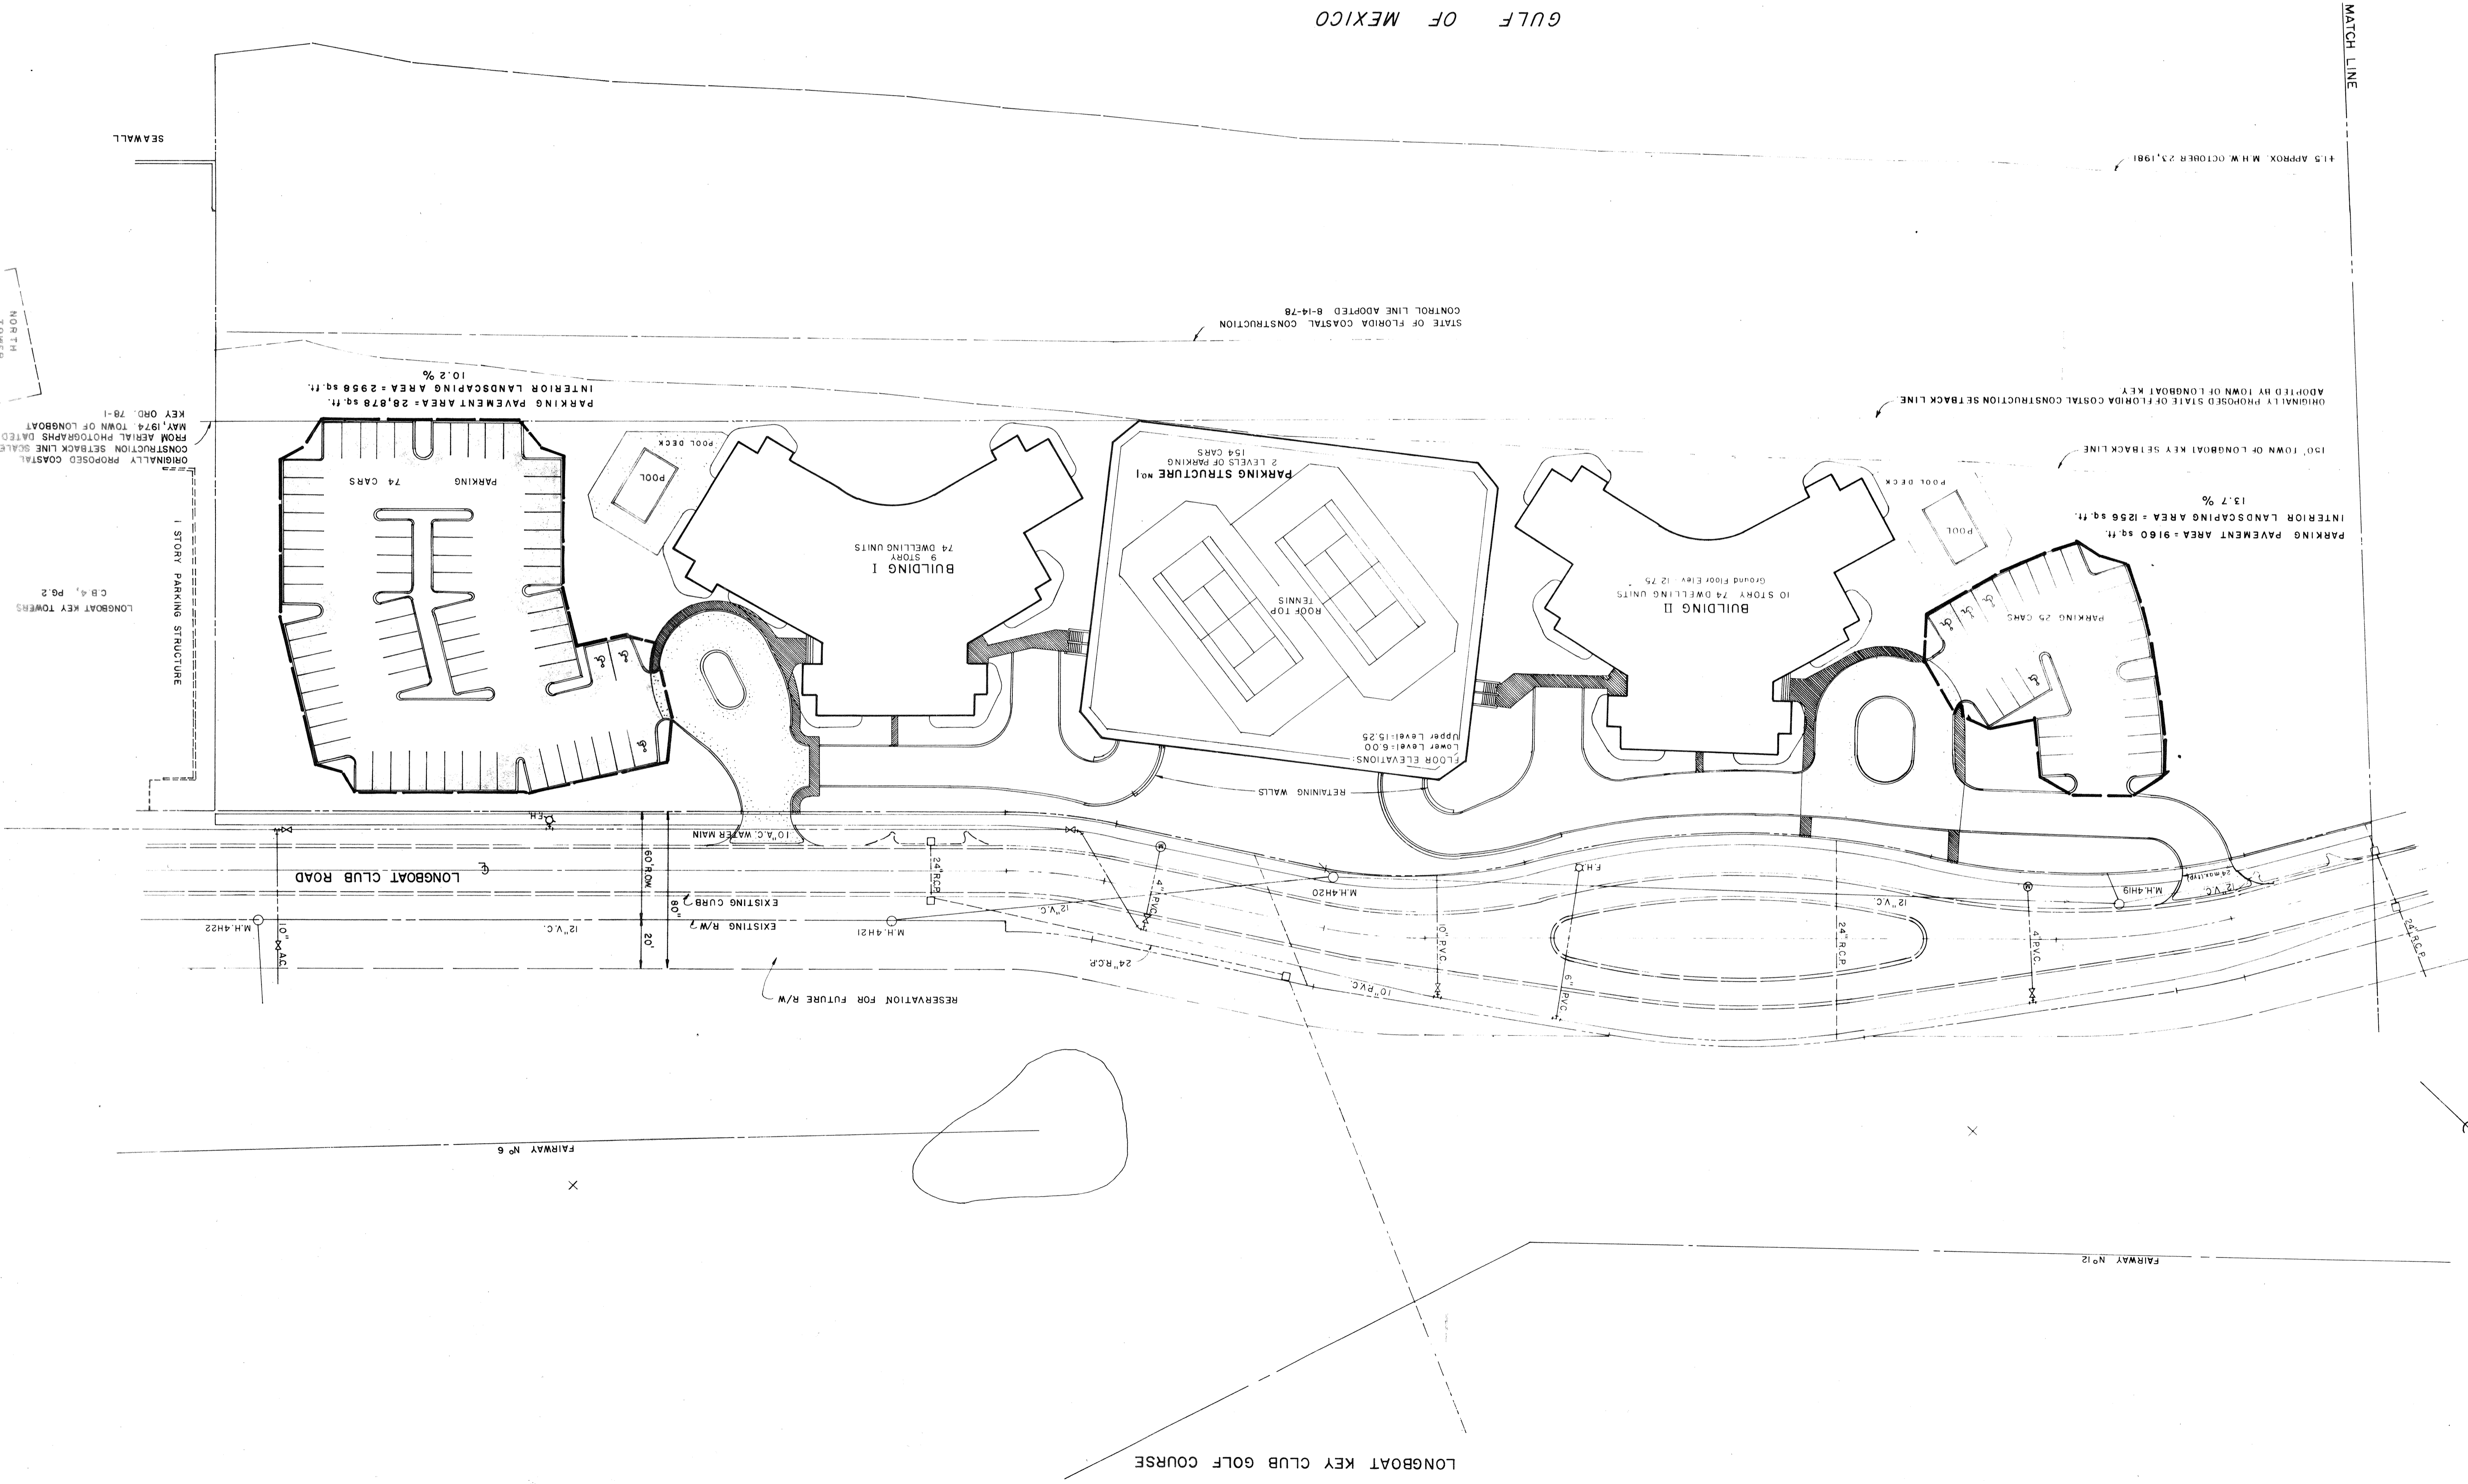

GULF OF MEXICO

MATCH LINE

1:5 APPROX. M.W. OCTOBER 23, 1981

ORIGINALY PROPOSED STATE OF FLORIDA COASTAL CONSTRUCTION SETBACK LINE

STATE OF FLORIDA COASTAL CONSTRUCTION CONTROL LINE ADOPTED 8-14-78

PARKING PAVEMENT AREA - 28,878 sq. ft. 10.2 %

PARKING PAVEMENT AREA - 9160 sq. ft. 13.7 %

INTERIOR LANDSCAPING AREA - 1256 sq. ft.

CONSTRUCTION SETBACK LINE SCALED FROM AERIAL PHOTOGRAPHS DATED MAY, 1974 TOWN OF LONGBOAT KEY ORD. 78-1

LONGBOAT KEY TOWERS C.B. 4, PG. 2

LONGBOAT KEY CLUB GOLF COURSE