



MULTI-FAMILY

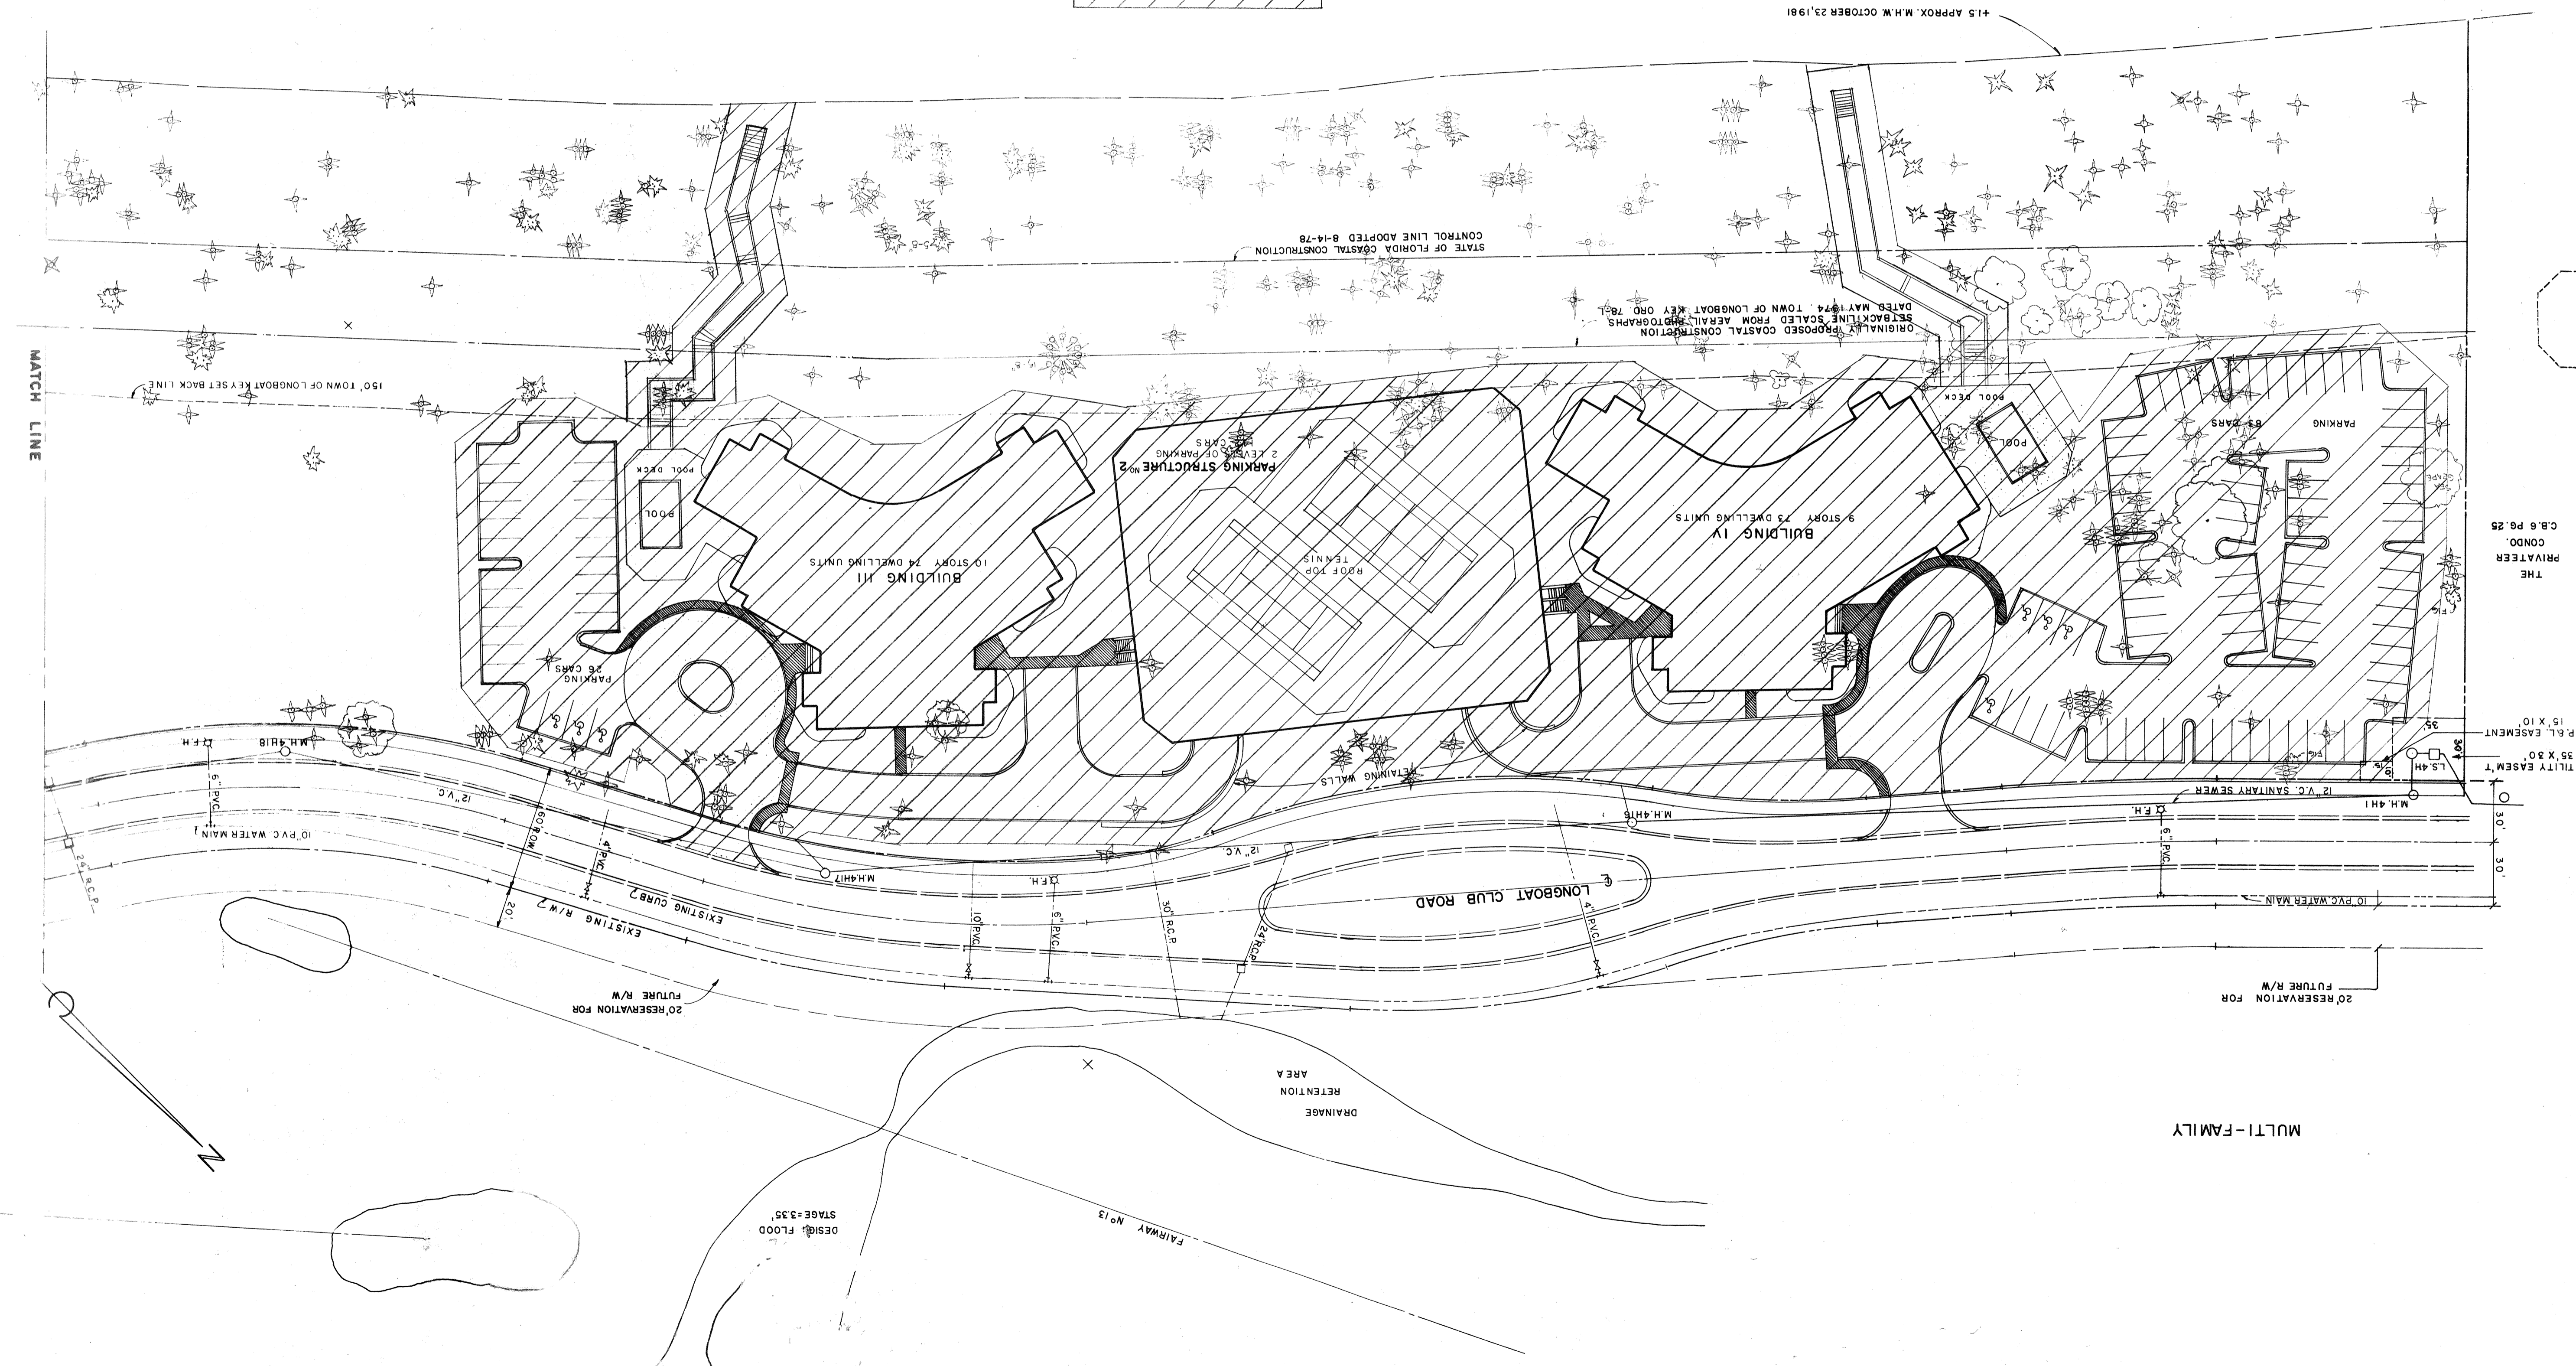

DENOTES AREA TO BE CLEARED

GULF OF MEXICO

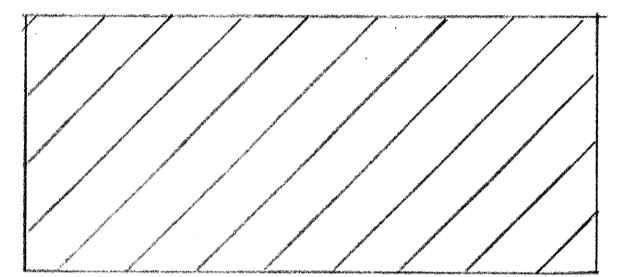

- SYMBOLS
- REMOVE 12 AUSTRALIAN PINE
 - REMOVE 1 SEA GRAPE
 - REMOVE 1 FIG
 - REMOVE 6 PEPPER
 - REMOVE 148 PALM

NOTE: ALL TREES ARE FROM 1977 BENNETT & BISHOP SURVEY

- SYMBOLS
- AUSTRALIAN PINE
 - PALM
 - PEPPER

ADDCORP, INC.
THE BEACHES
TREE LOCATION AND PROTECTION PLAN
FLORIDA

DATE	2-10-82
SCALE	1" = 40'
REVISION	
NO.	1
DATE	7-27-82
REVISION	CHANGE TREE MARK LOCATIONS
NO.	2

BENNETT & BISHOP
CONSULTING ENGINEERS & SURVEYORS
SARASOTA, FLORIDA