
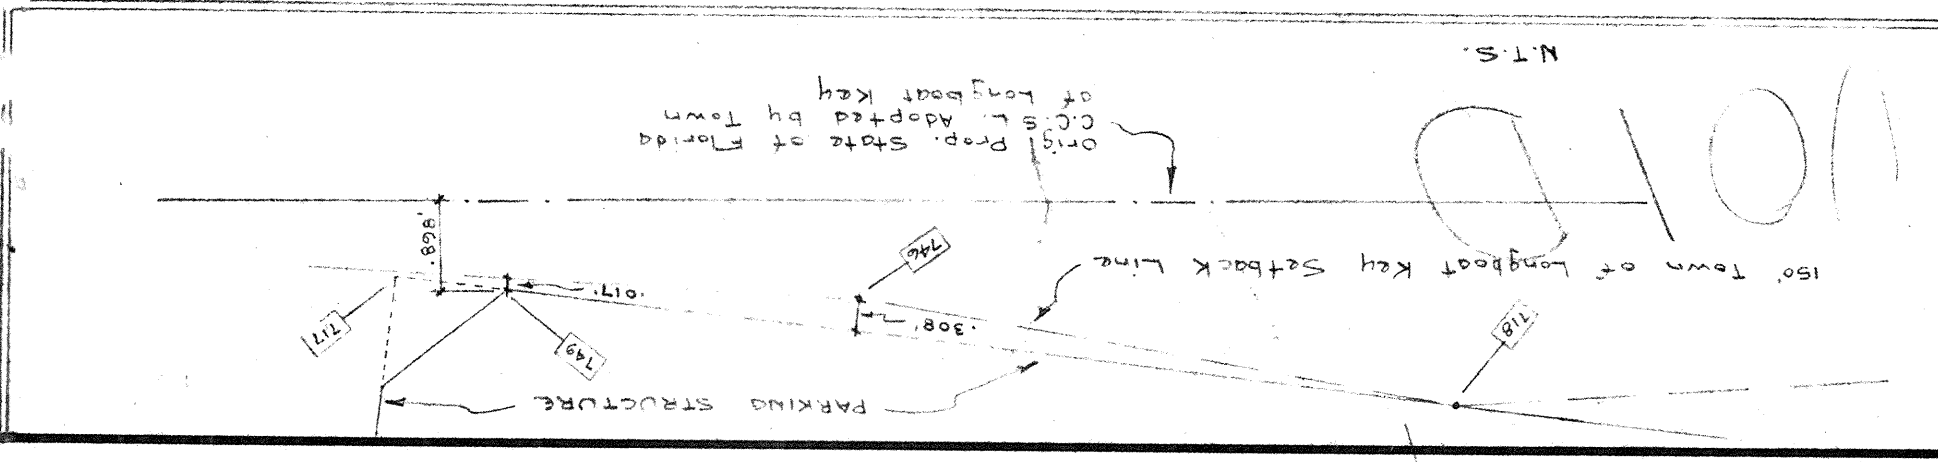


GULF OF MEXICO

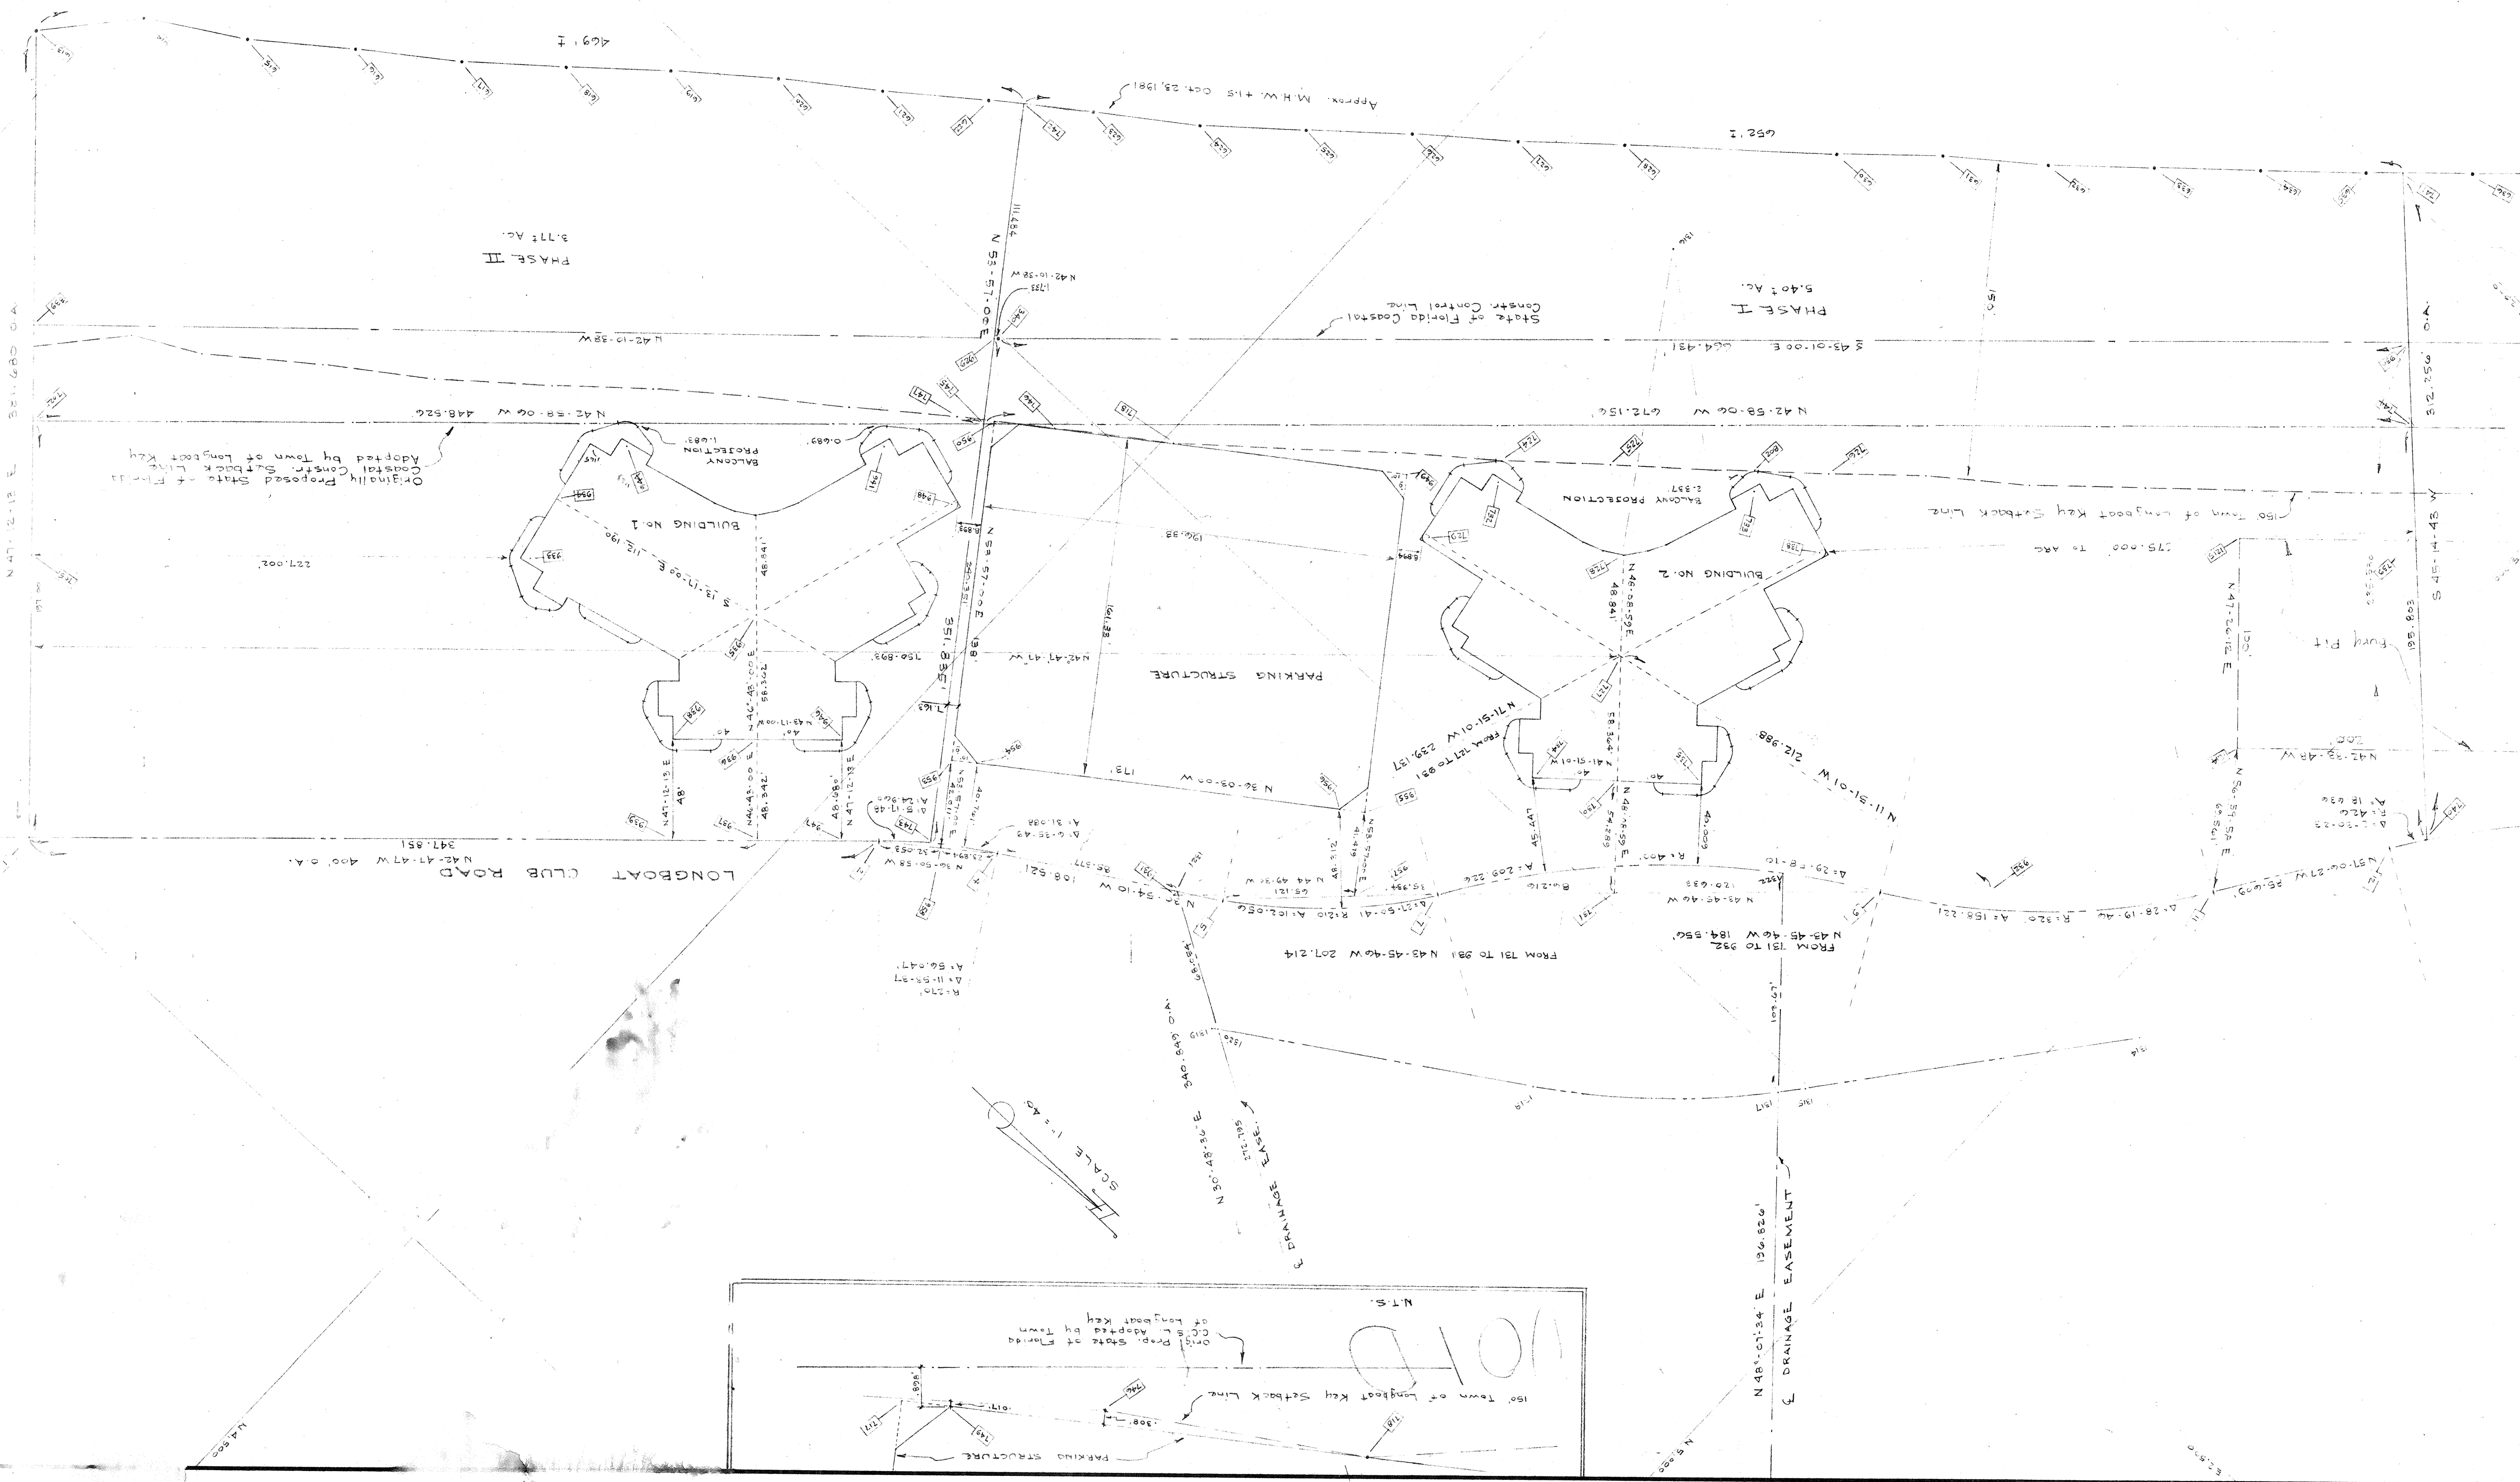

