


WATER MAIN THRUST BLOCKS

SIZE	TEE	90° BEND	45° BEND	22 1/2° BEND
10"	10.0	14.0	7.0	5.0
8"	7.0	10.0	5.0	3.0
6"	4.0	5.5	3.0	1.5
4"	1.5	2.0	1.0	1.0

THRUST BLOCK AREAS IN SQ. FT.

AREAS DETERMINED BY CONC. CONTACT WITH UNDISTURBED MATERIAL.

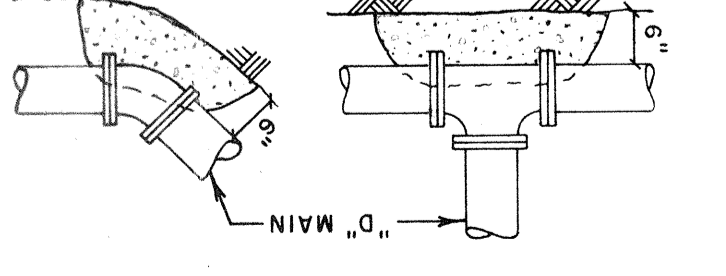

ADCORP, INC.
THE BEACHES
WATER SUPPLY DETAILS

FLORIDA

DATE	BY	DESCRIPTION
2/27/01	RAJ	DESIGN
3/1/01	RAJ	DRAWING
3/1/01	RAJ	CHECK
3/1/01	RAJ	APPROVED

BENNETT & BISHOP
CONSULTING ENGINEERS & SURVEYORS
SARASOTA, FLORIDA

APPROVED BY: *William H. Bishop*