
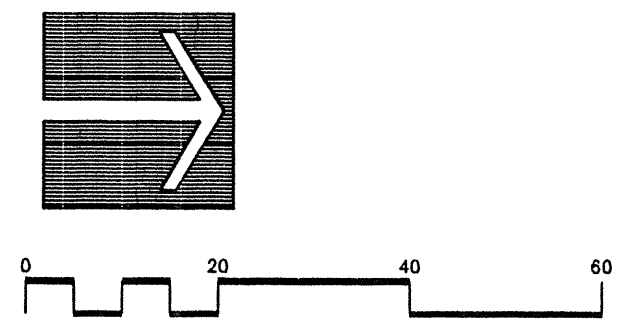


Copyright © 1999 David W. Johnston Associates, Inc. All rights reserved. These plans and designs are the property of David W. Johnston Associates, Inc. and may not be reproduced or otherwise used without the express written permission of David W. Johnston Associates, Inc.

**PARKING LOT CALCULATIONS**


- TOTAL PARKING AREA = 28,507 S.F.
- REQUIRED TOTAL PARKING LANDSCAPED AREA = 4,267 S.F. (15%)
- PROVIDED TOTAL PARKING LANDSCAPED AREA = 8,912 S.F. (31%)

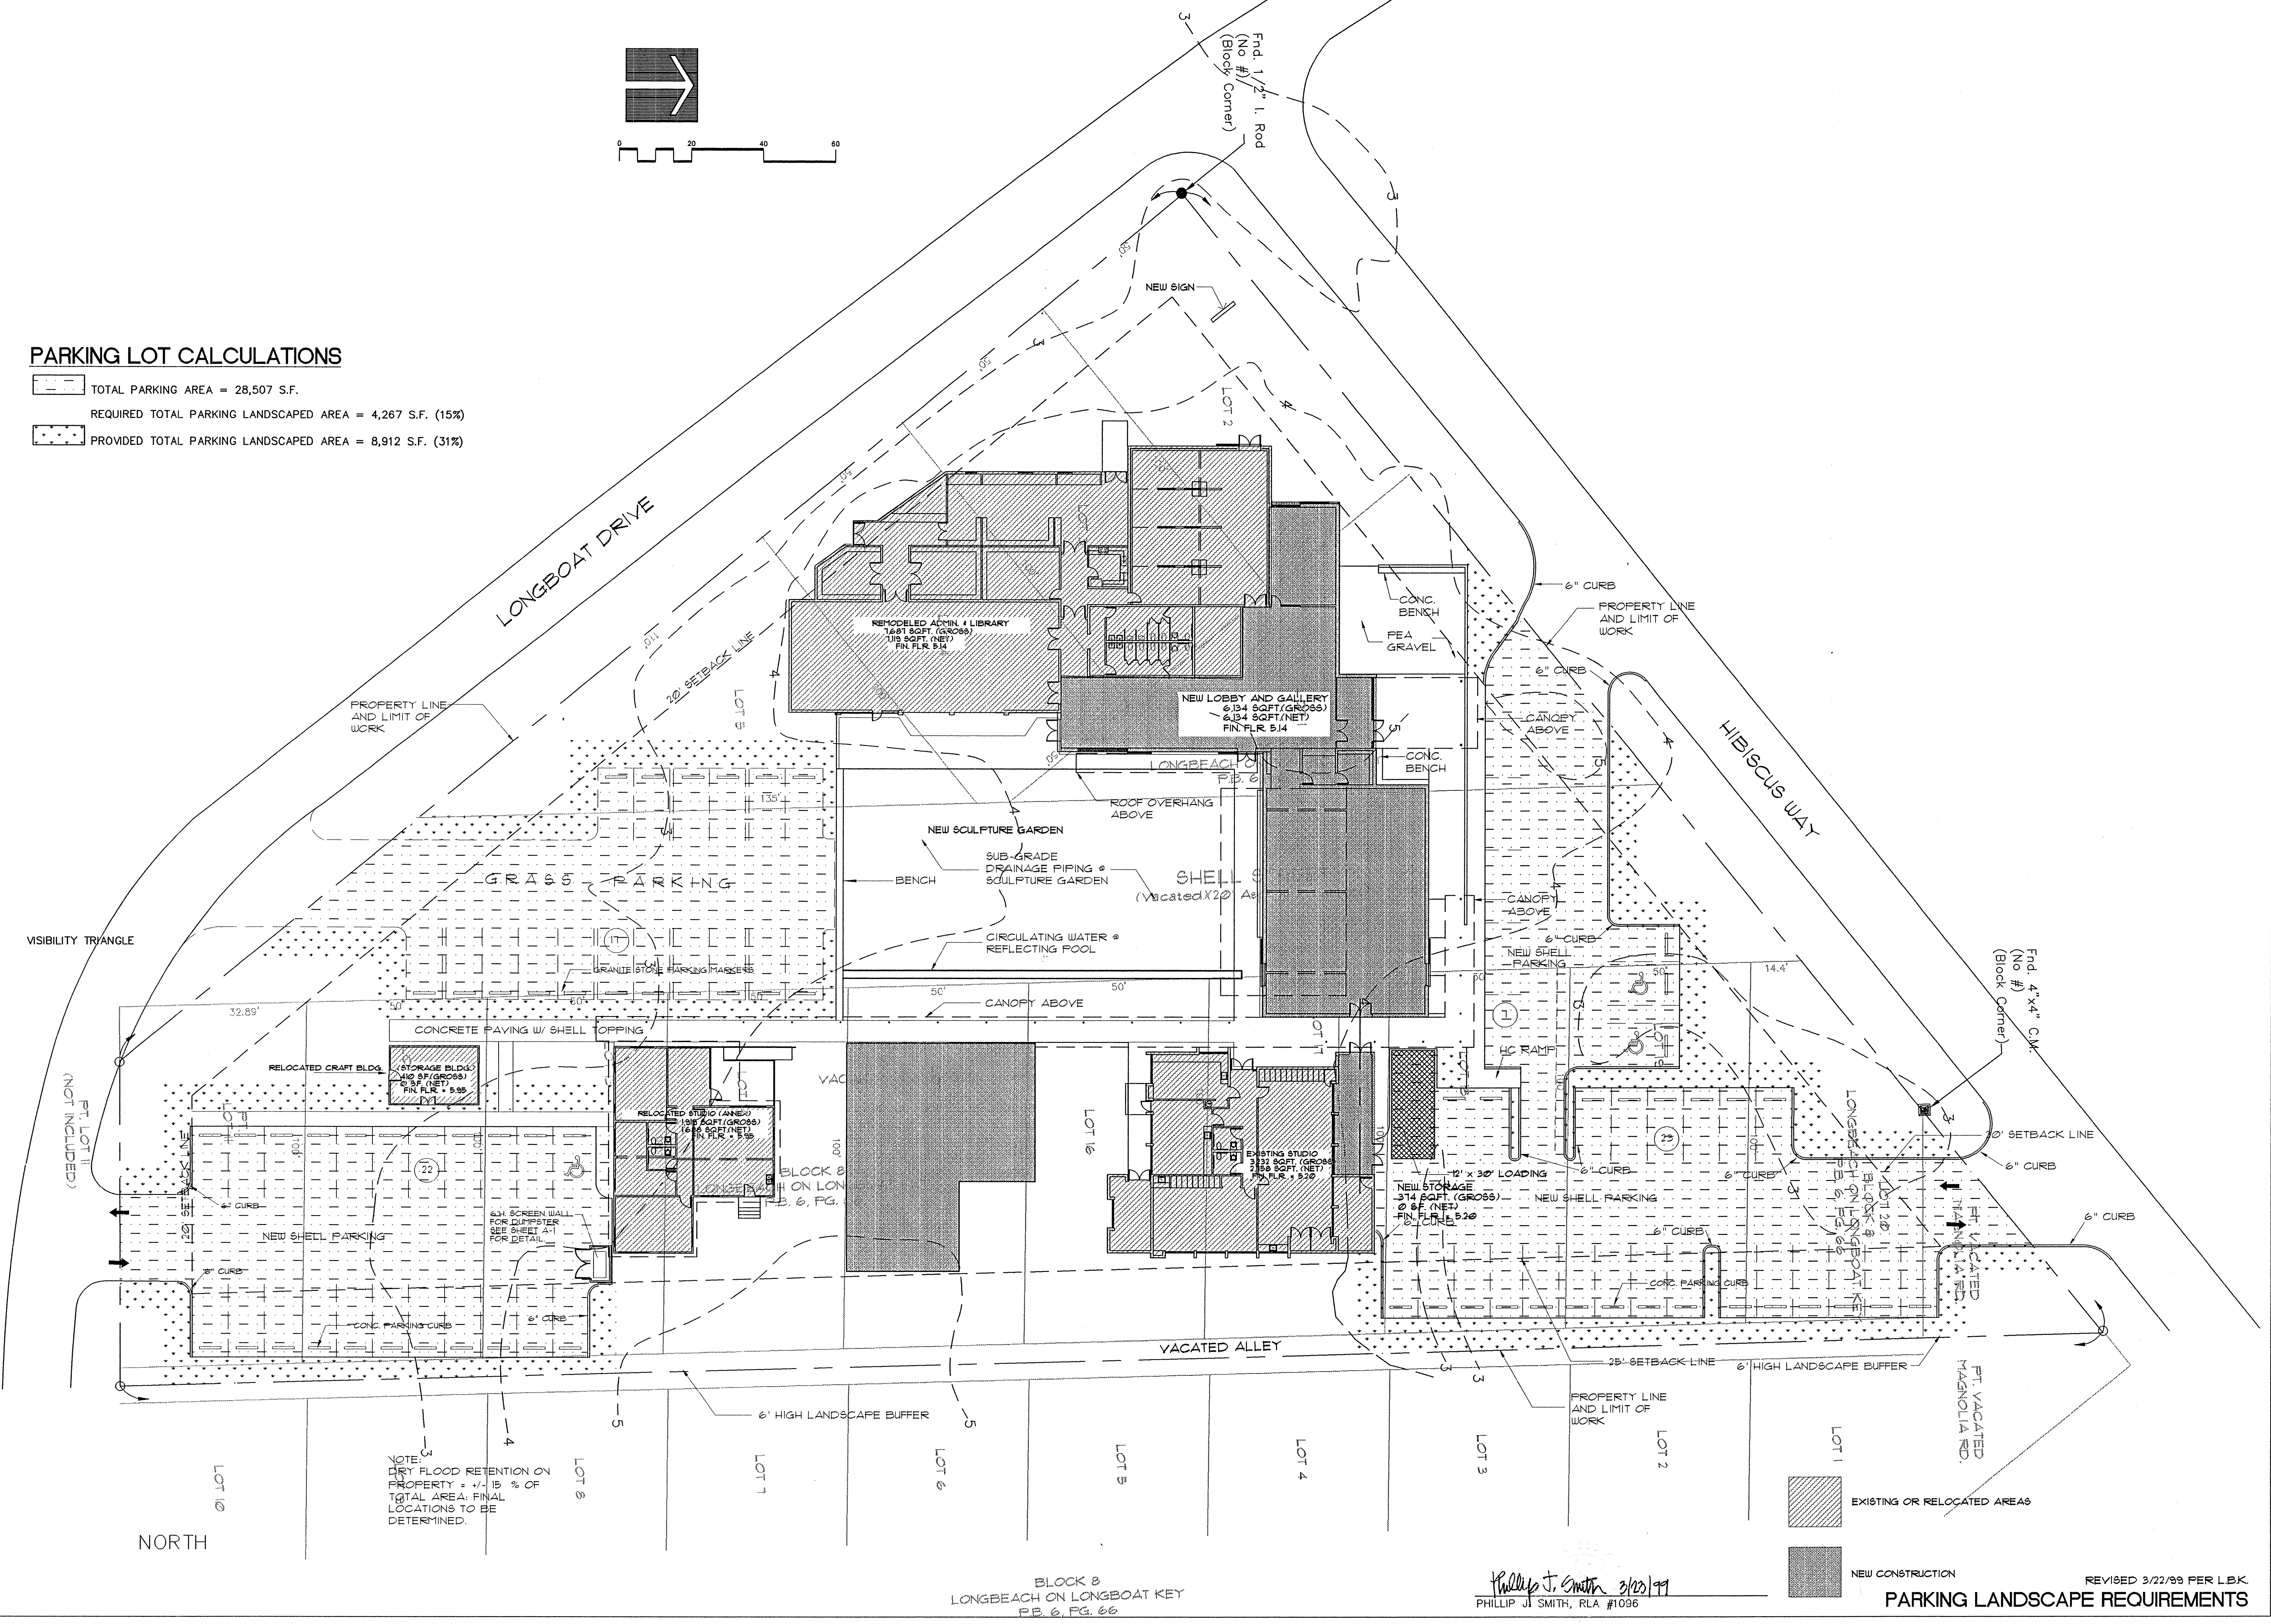

NOTE:  
 DRY FLOOD RETENTION OF  
 PROPERTY = 1-15% OF  
 TOTAL AREA. FINAL  
 LOCATIONS TO BE  
 DETERMINED.

BLOCK 8  
 LONGBEACH ON LONGBOAT KEY  
 P.B. & P.G. 66

Phillip J. Smith 3/22/99  
 PHILLIP J. SMITH, RLA #1096

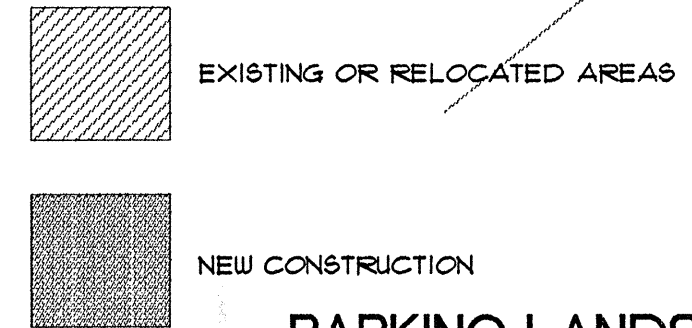

REVISÉD 3/22/99 PER L.B.K.  
**PARKING LANDSCAPE REQUIREMENTS**

**dwja** LANDSCAPE ARCHITECTS  
**DAVID W. JOHNSTON ASSOCIATES**  
 1491 SECOND STREET SUITE B • SARASOTA, FL 34236 • (941) 366-3159

PROJECT NO.	99-10
SCALE	1"=20'-0"
DATE	3/19/99
DRAWN BY	MES
ISSUED	3/22/99

**CENTER FOR THE ARTS**  
 LONGBOAT KEY, FLORIDA  
 THOMPSON AND ROSE, ARCHITECTS, INC.

SHEET NO.  
**L-2**