

**PROJECTED CONSTRUCTION TIMELINE**



PHASE I

DEMOLITION	JULY 1999 - AUG 1999
RELOCATION OF EXISTING STRUCTURES	JULY 1999
CONSTRUCTION OF NEW STUDIO	JULY 1999 - JAN. 2000
RENOVATION OF EXISTING STUDIOS & MULTIPURPOSE ROOM	JULY 1999 - JAN. 2000
SITE CONSTRUCTION	JULY 1999 - JAN. 2000

PHASE II


CONSTRUCTION OF NEW GALLERY AND ASSOCIATED SPACES	APRIL 2001 - DEC. 2001
RENOVATION OF EXISTING ADMIN. & SUPPORT SPACES	APRIL 2001 - DEC. 2001

**LEGEND**

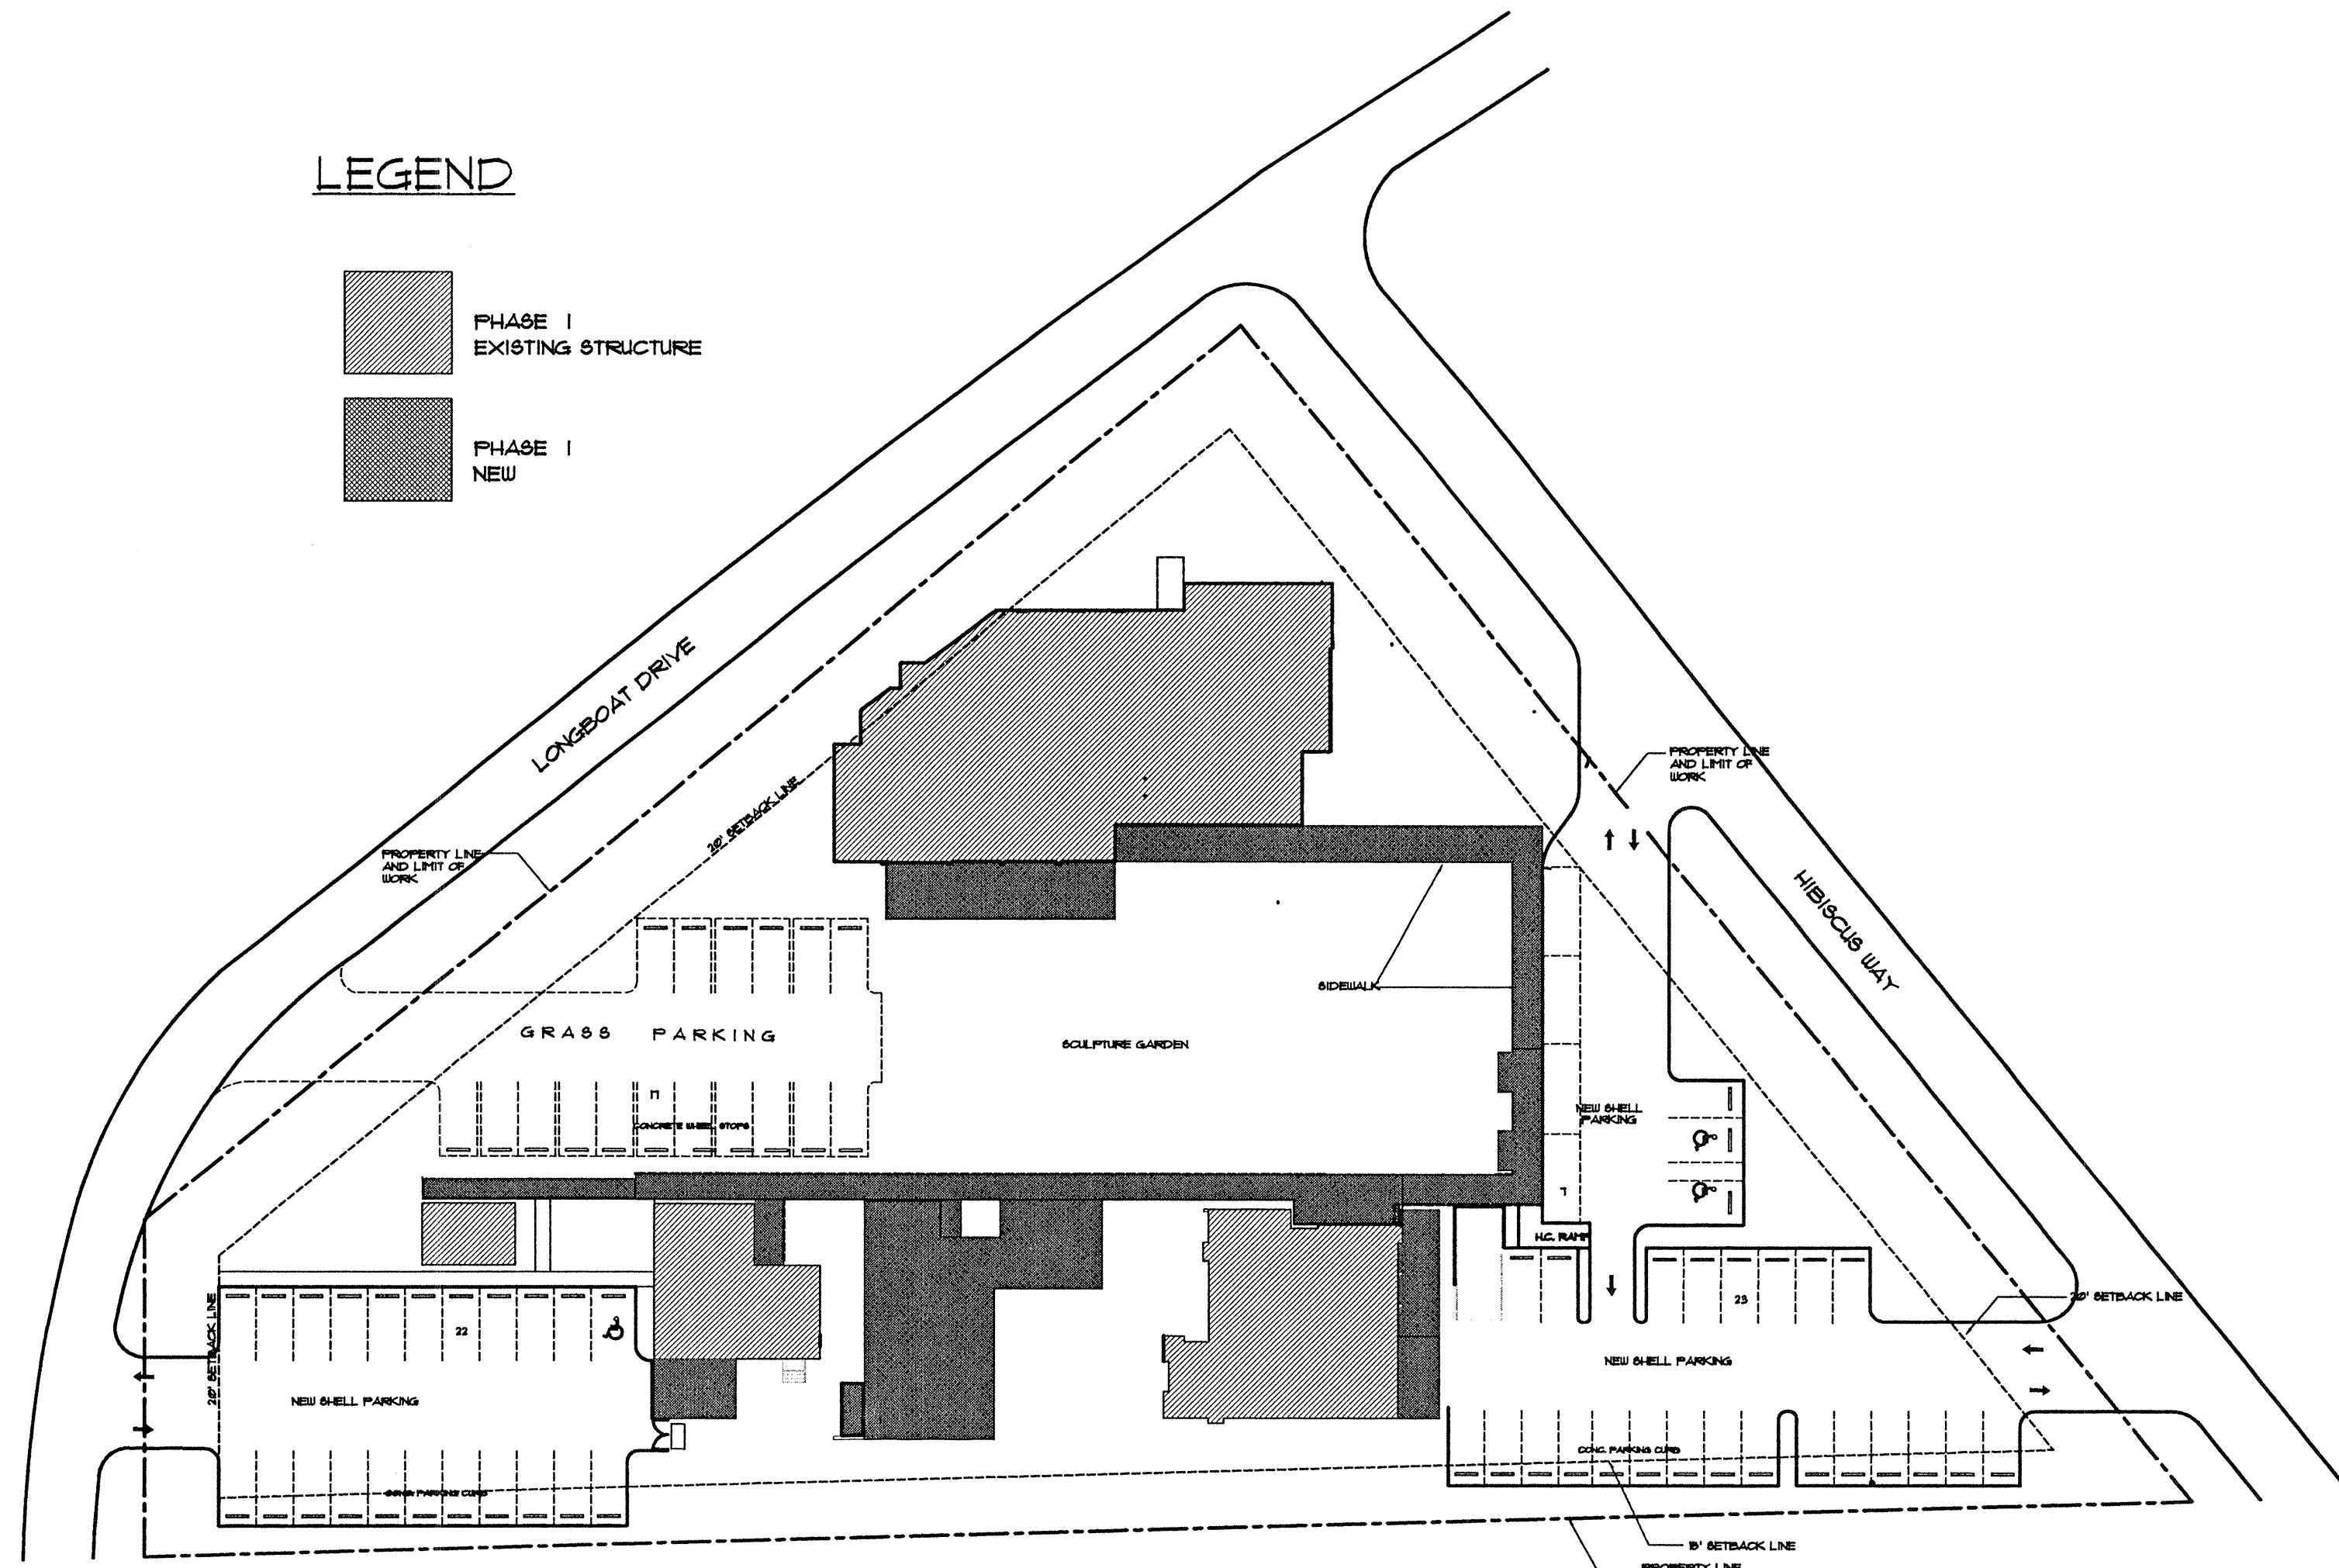
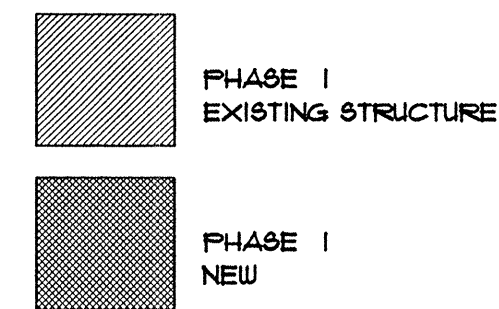


**PHASE I PLAN**

SCALE 1" = 40'-0"

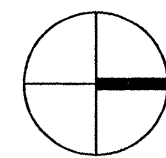

**LEGEND**

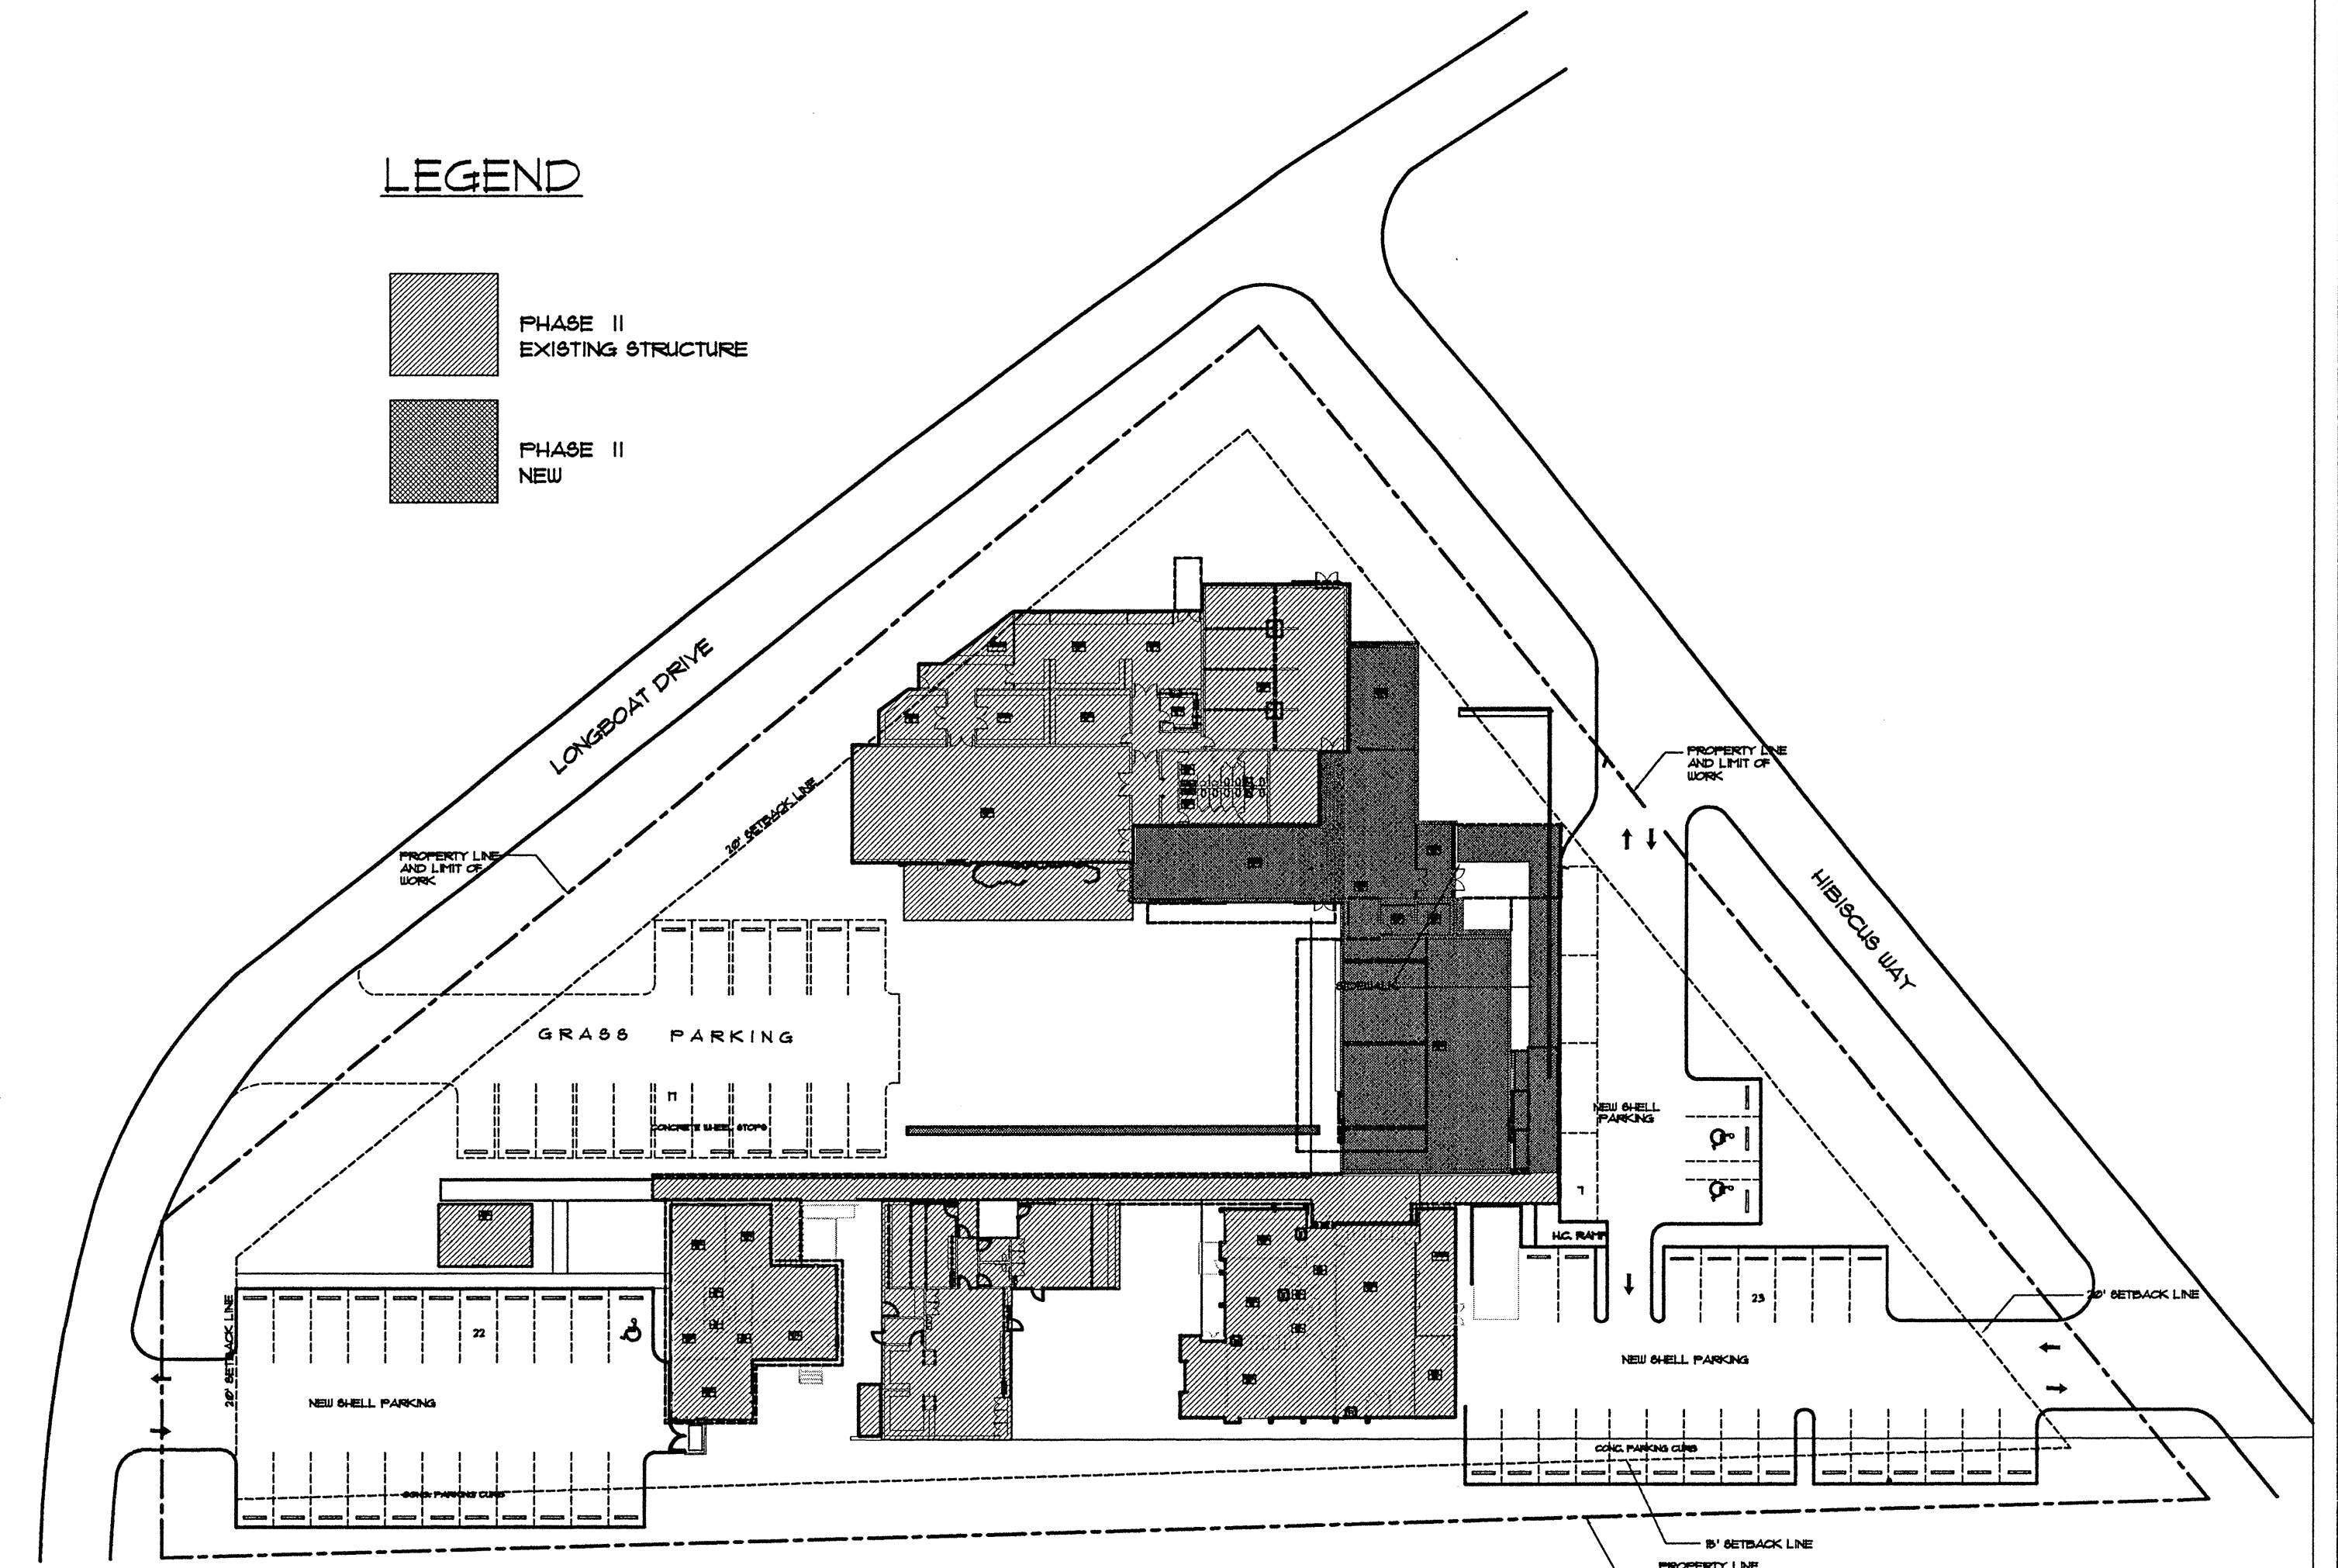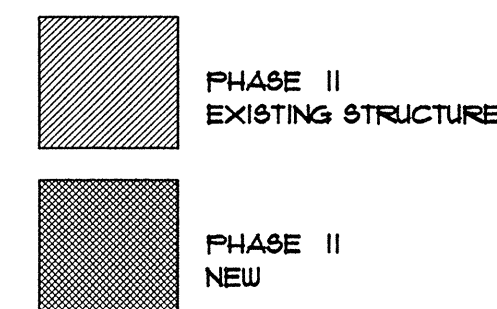

**PHASE II PLAN**

SCALE 1" = 40'-0"