




Will E. Maddox
3/22/99

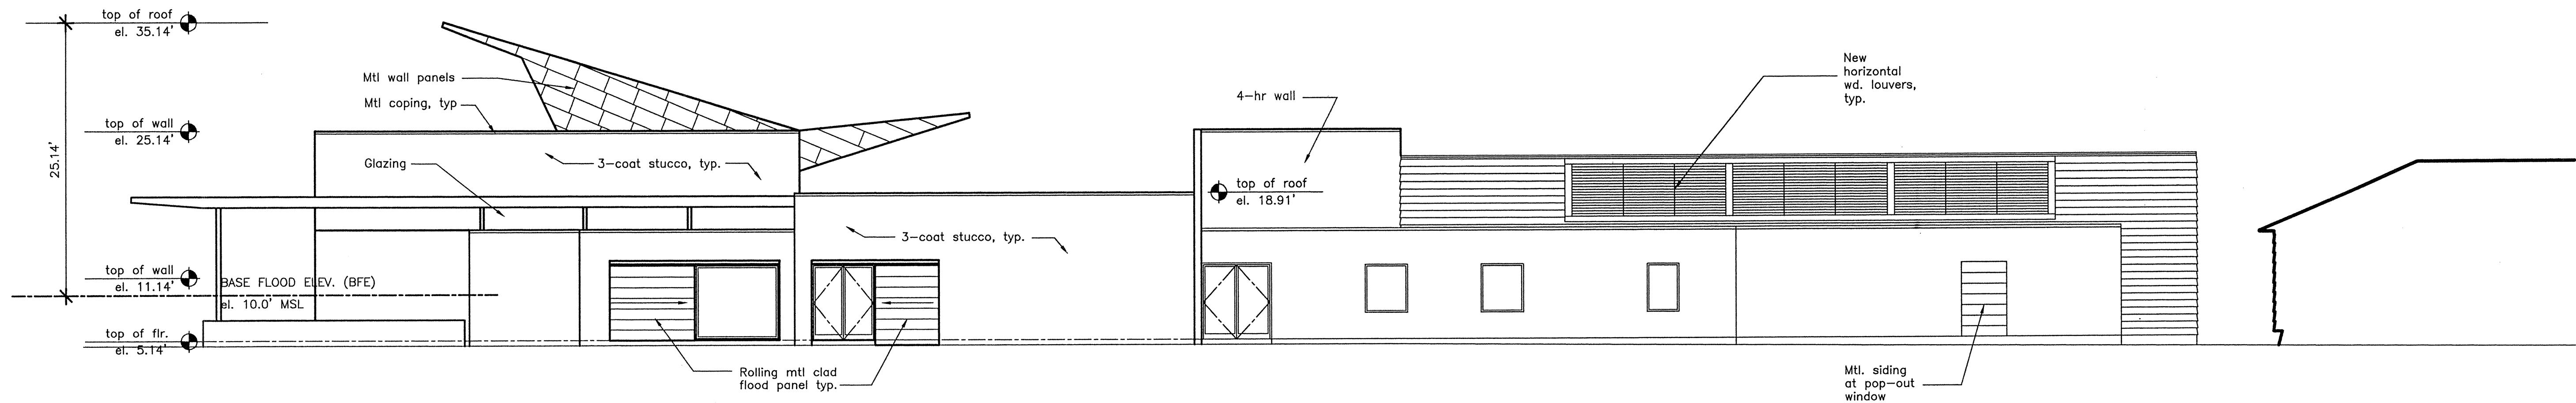


WEST ELEVATION

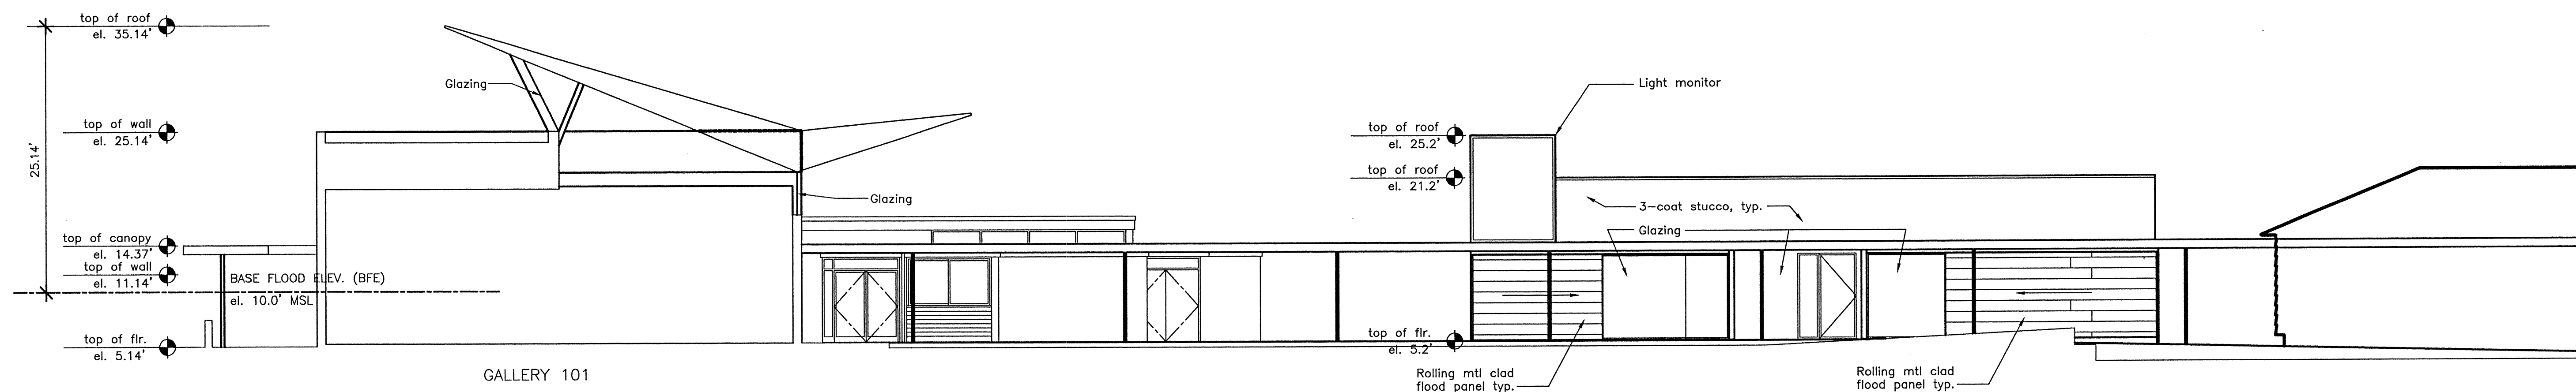


SECTION C-C

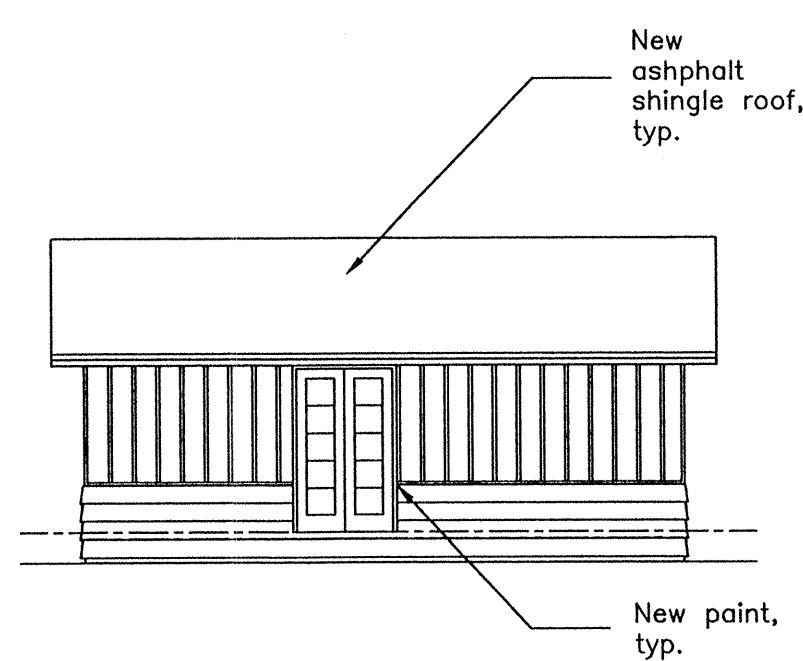


EAST ELEVATION

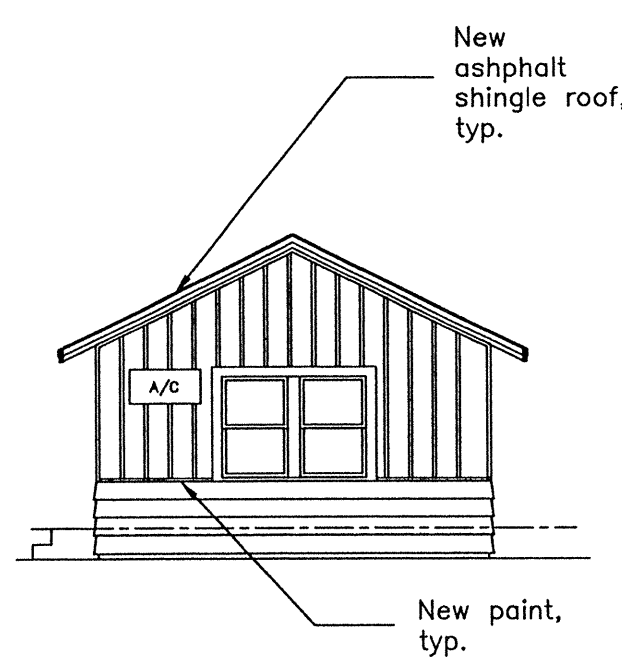

NORTH ELEVATION

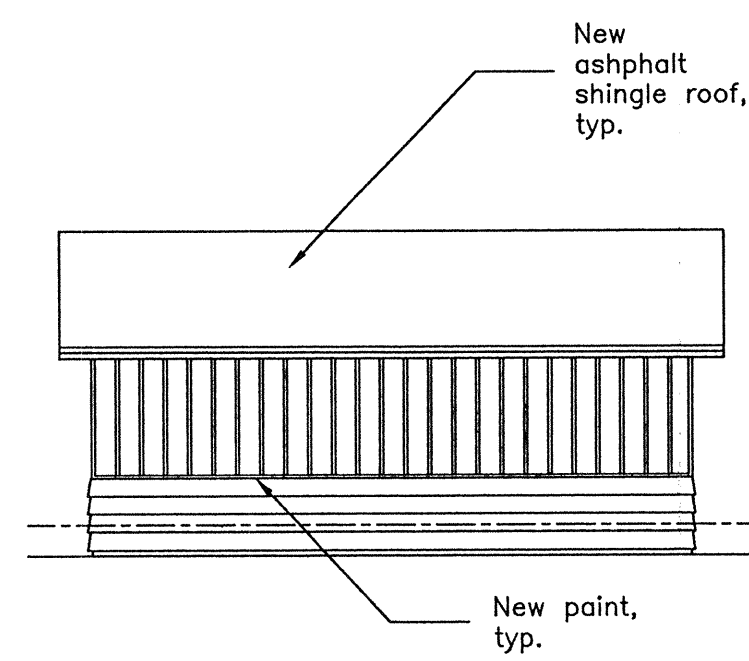

WEST ELEVATION

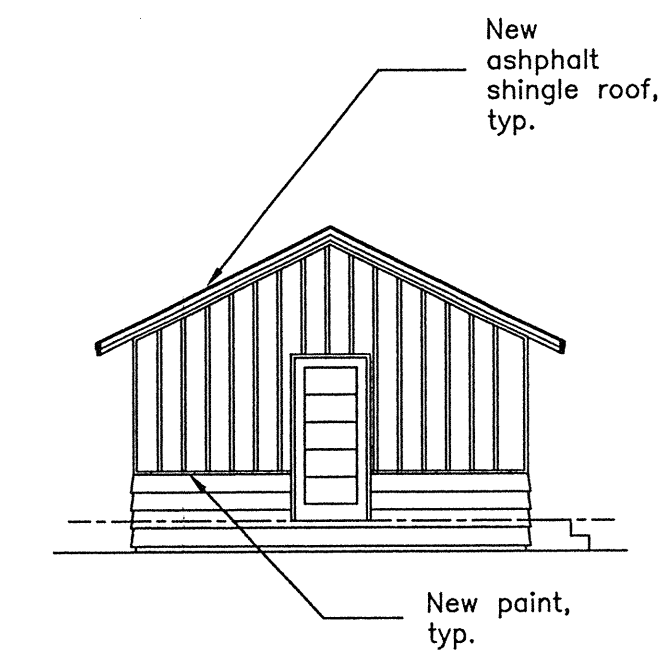

SOUTH ELEVATION

RELOCATED CRAFT STUDIO