


Willie Maddox
 3/22/99

NO.	DATE	REVISION
1	3/22/99	

PROJECT NO.:	98002
DATE:	03/05/99
DRAWN BY:	THOMPSON & ROSE
CHECKED BY:	GW
DWG. FILE:	PLANS
SCALE:	1/8" = 1'-0"
SHEET TITLE:	A4.1

SHEET NO.:

A4.1

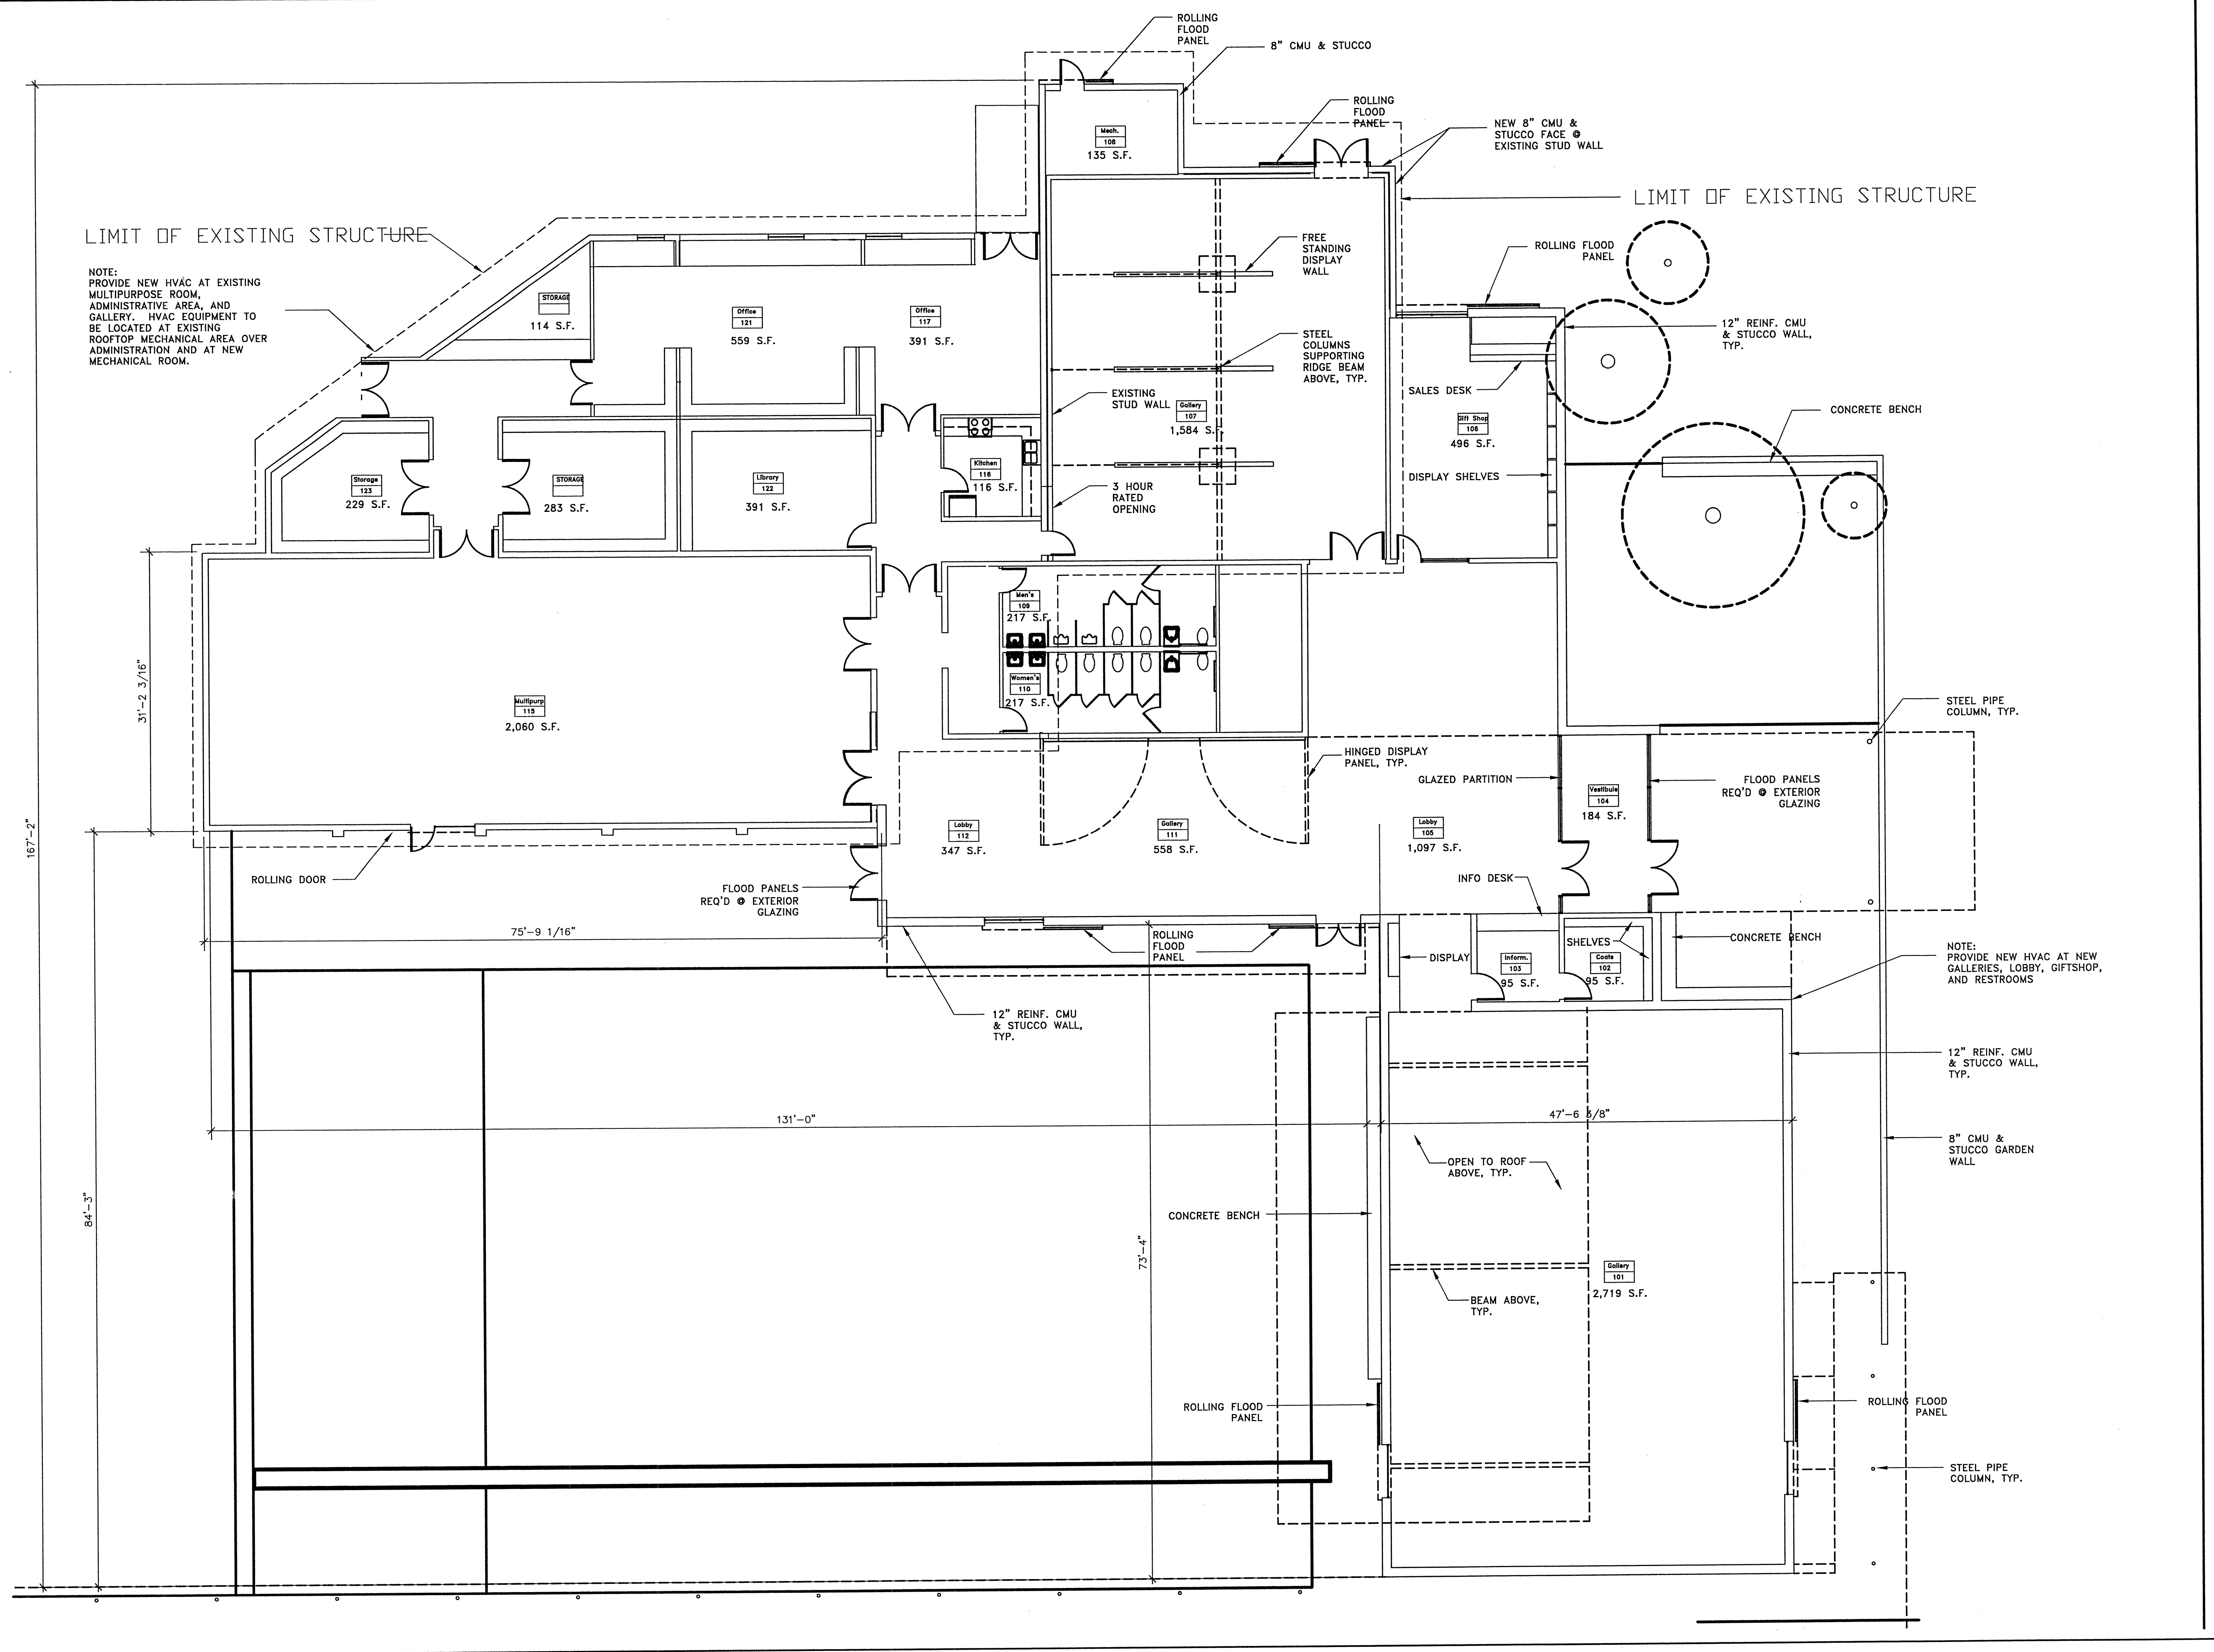

LIMIT OF EXISTING STRUCTURE

NOTE:
 PROVIDE NEW HVAC AT EXISTING
 MULTIPURPOSE ROOM,
 ADMINISTRATIVE AREA, AND
 GALLERY. HVAC EQUIPMENT TO
 BE LOCATED AT EXISTING
 ROOFTOP MECHANICAL AREA OVER
 ADMINISTRATION AND AT NEW
 MECHANICAL ROOM.

LIMIT OF EXISTING STRUCTURE

NOTE:
 PROVIDE NEW HVAC AT NEW
 GALLERIES, LOBBY, GIFTSHOP,
 AND RESTROOMS