


Will E. Maddox 3/22/99

1 • 3/22/99 • NO. • DATE • REVISION

PROJECT NO.: 98002 DATE: 03/05/99 DRAWN BY: THOMPSON & ROSE CHECKED BY: GW DWG. FILE: PLANS SCALE: 1/8" = 1'-0" SHEET TITLE: A4.2

SHEET NO.:

A4.2

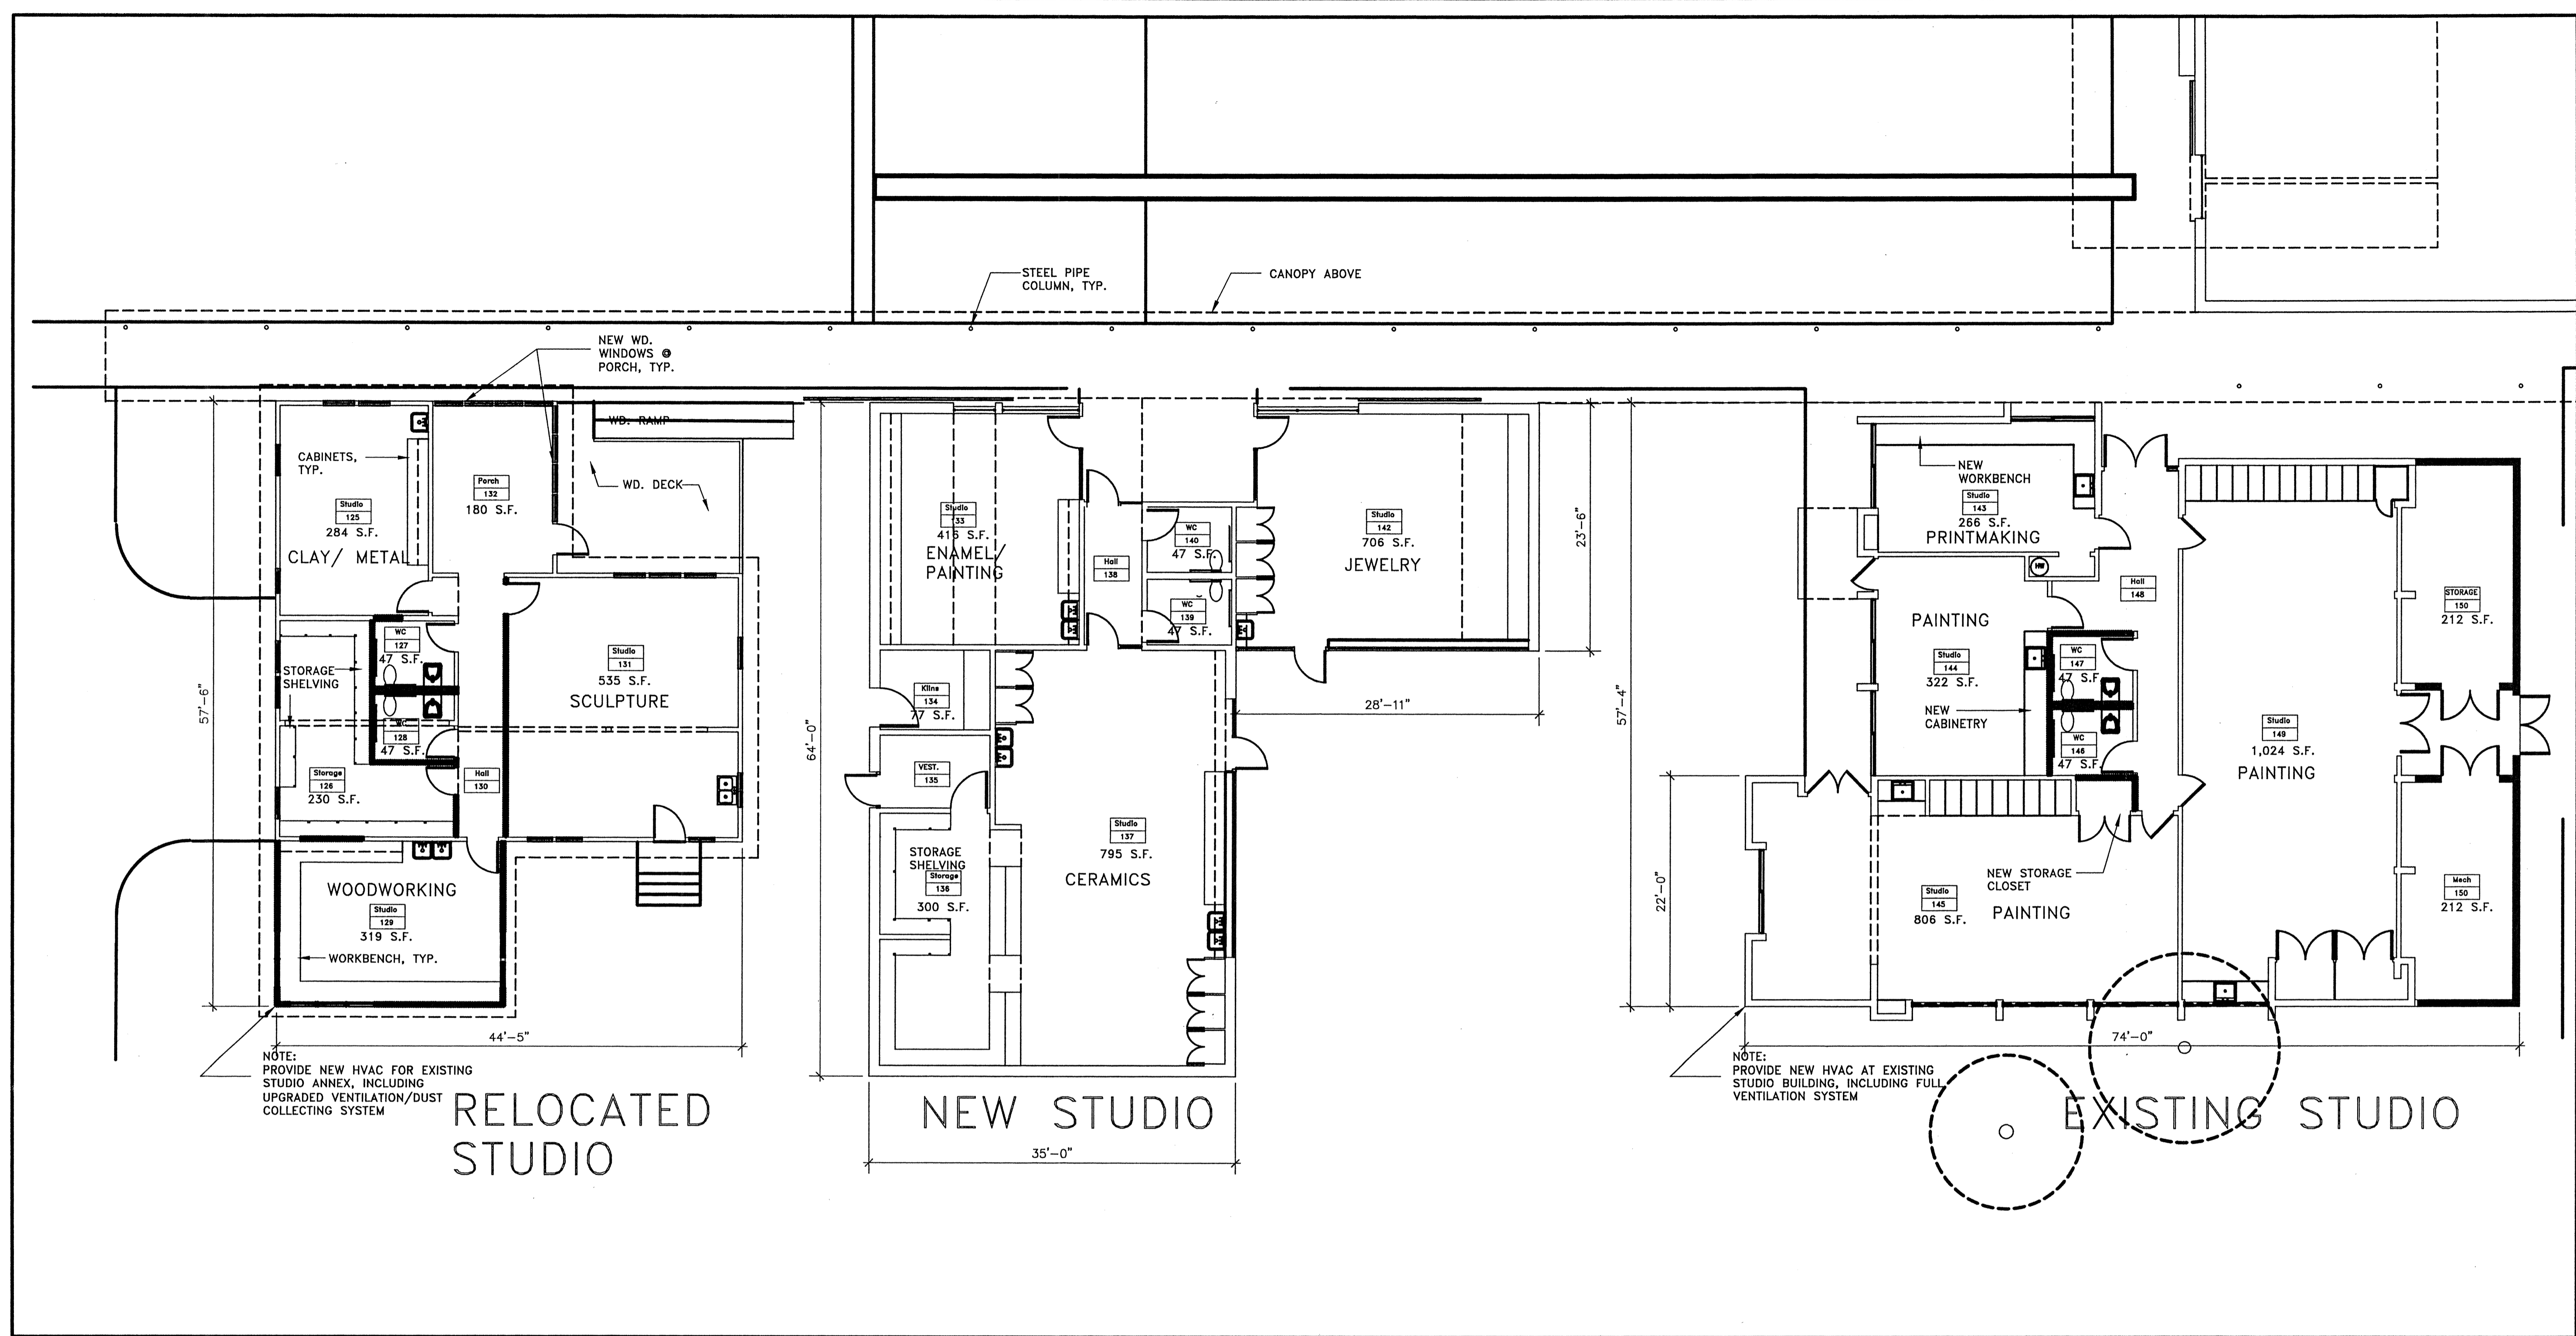

NOTE: PROVIDE NEW HVAC FOR EXISTING STUDIO ANNEX, INCLUDING UPGRADED VENTILATION/DUST COLLECTING SYSTEM

NOTE: PROVIDE NEW HVAC AT EXISTING STUDIO BUILDING, INCLUDING FULL VENTILATION SYSTEM

