


DATE: \_\_\_\_\_  
 BY: MILKE  
 SURVEYED: \_\_\_\_\_  
 PLAN: \_\_\_\_\_  
 NOTE BOOK: \_\_\_\_\_  
 NO. OF WAY CHECKED: \_\_\_\_\_  
 No. \_\_\_\_\_

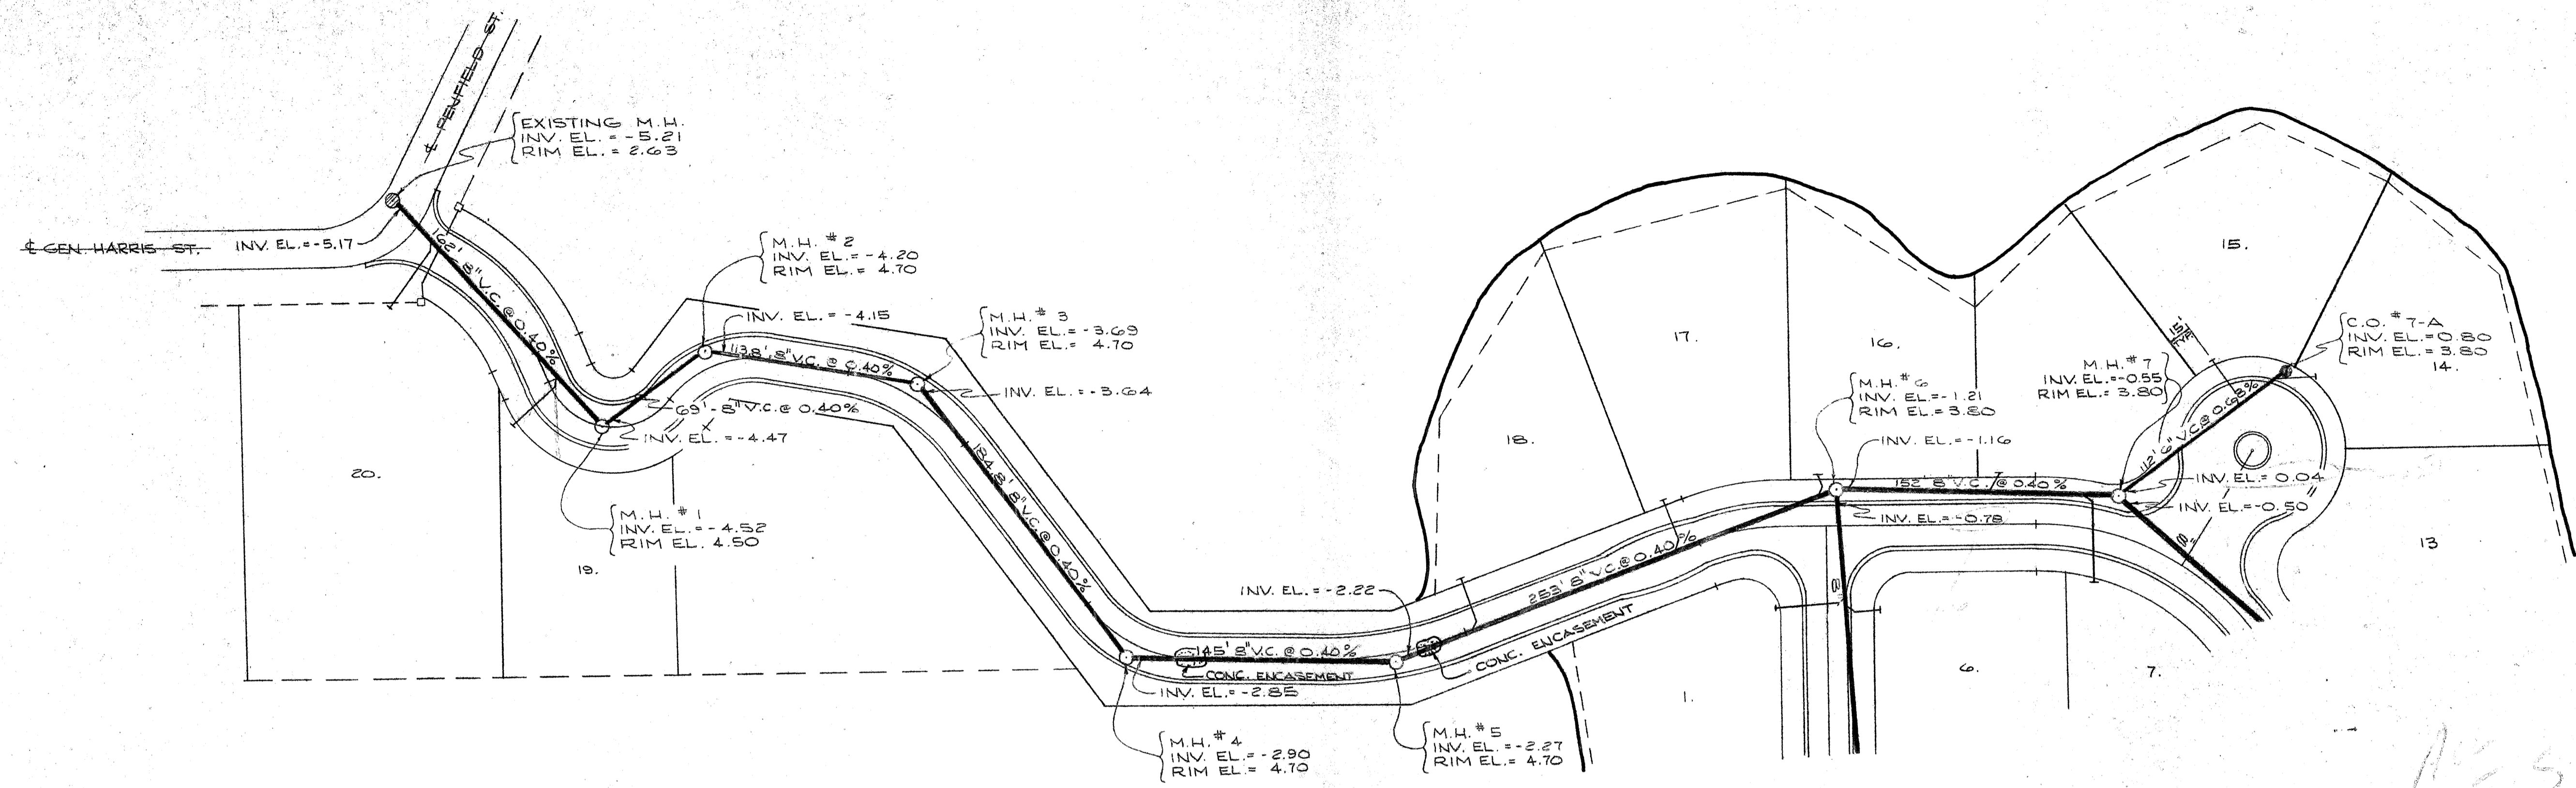

SCALE  
 HORIZ. 1" = 50'  
 VERT. 1" = 2'

DATE: \_\_\_\_\_  
 BY: MILKE  
 SURVEYED: \_\_\_\_\_  
 PROFILE: \_\_\_\_\_  
 NOTE BOOK: \_\_\_\_\_  
 NO. OF WAY CHECKED: \_\_\_\_\_  
 No. \_\_\_\_\_

