


DATE: \_\_\_\_\_  
 BY: K.T.L.  
 SURVEYED: \_\_\_\_\_  
 PORTER: \_\_\_\_\_  
 NOTE BOOK: \_\_\_\_\_  
 No. \_\_\_\_\_

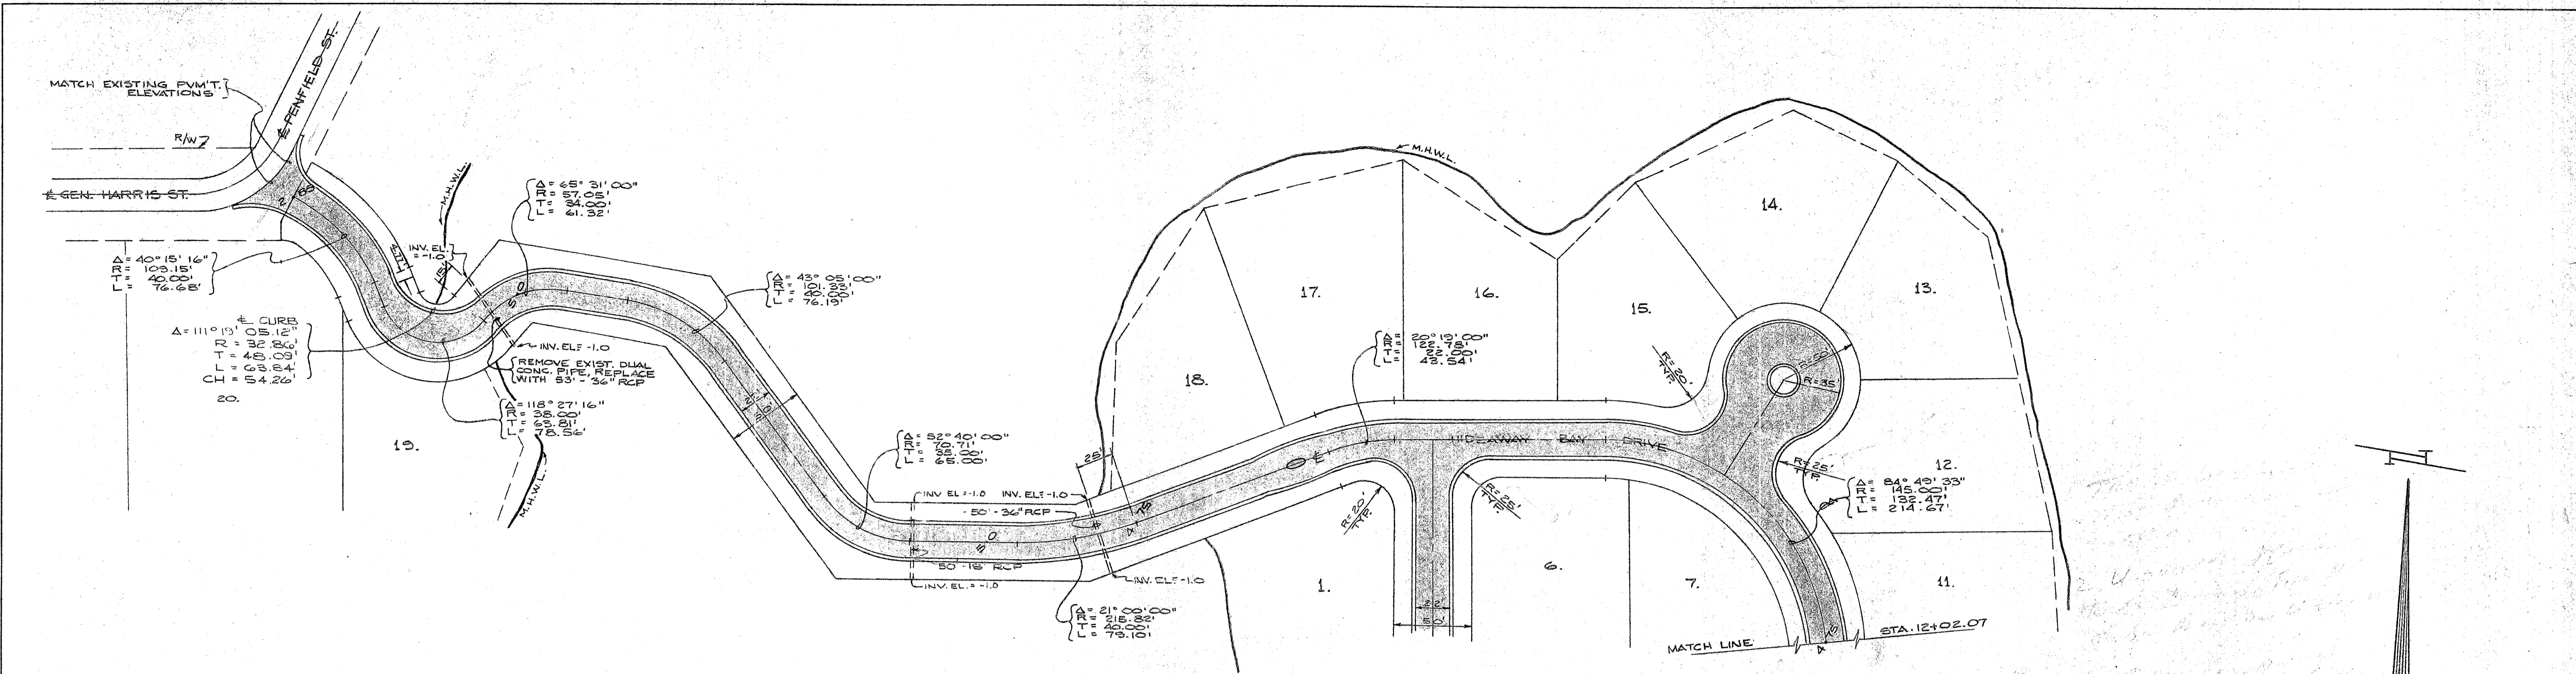

DATE: \_\_\_\_\_  
 BY: K.T.L.  
 SURVEYED: \_\_\_\_\_  
 PORTER: \_\_\_\_\_  
 NOTE BOOK: \_\_\_\_\_  
 No. \_\_\_\_\_

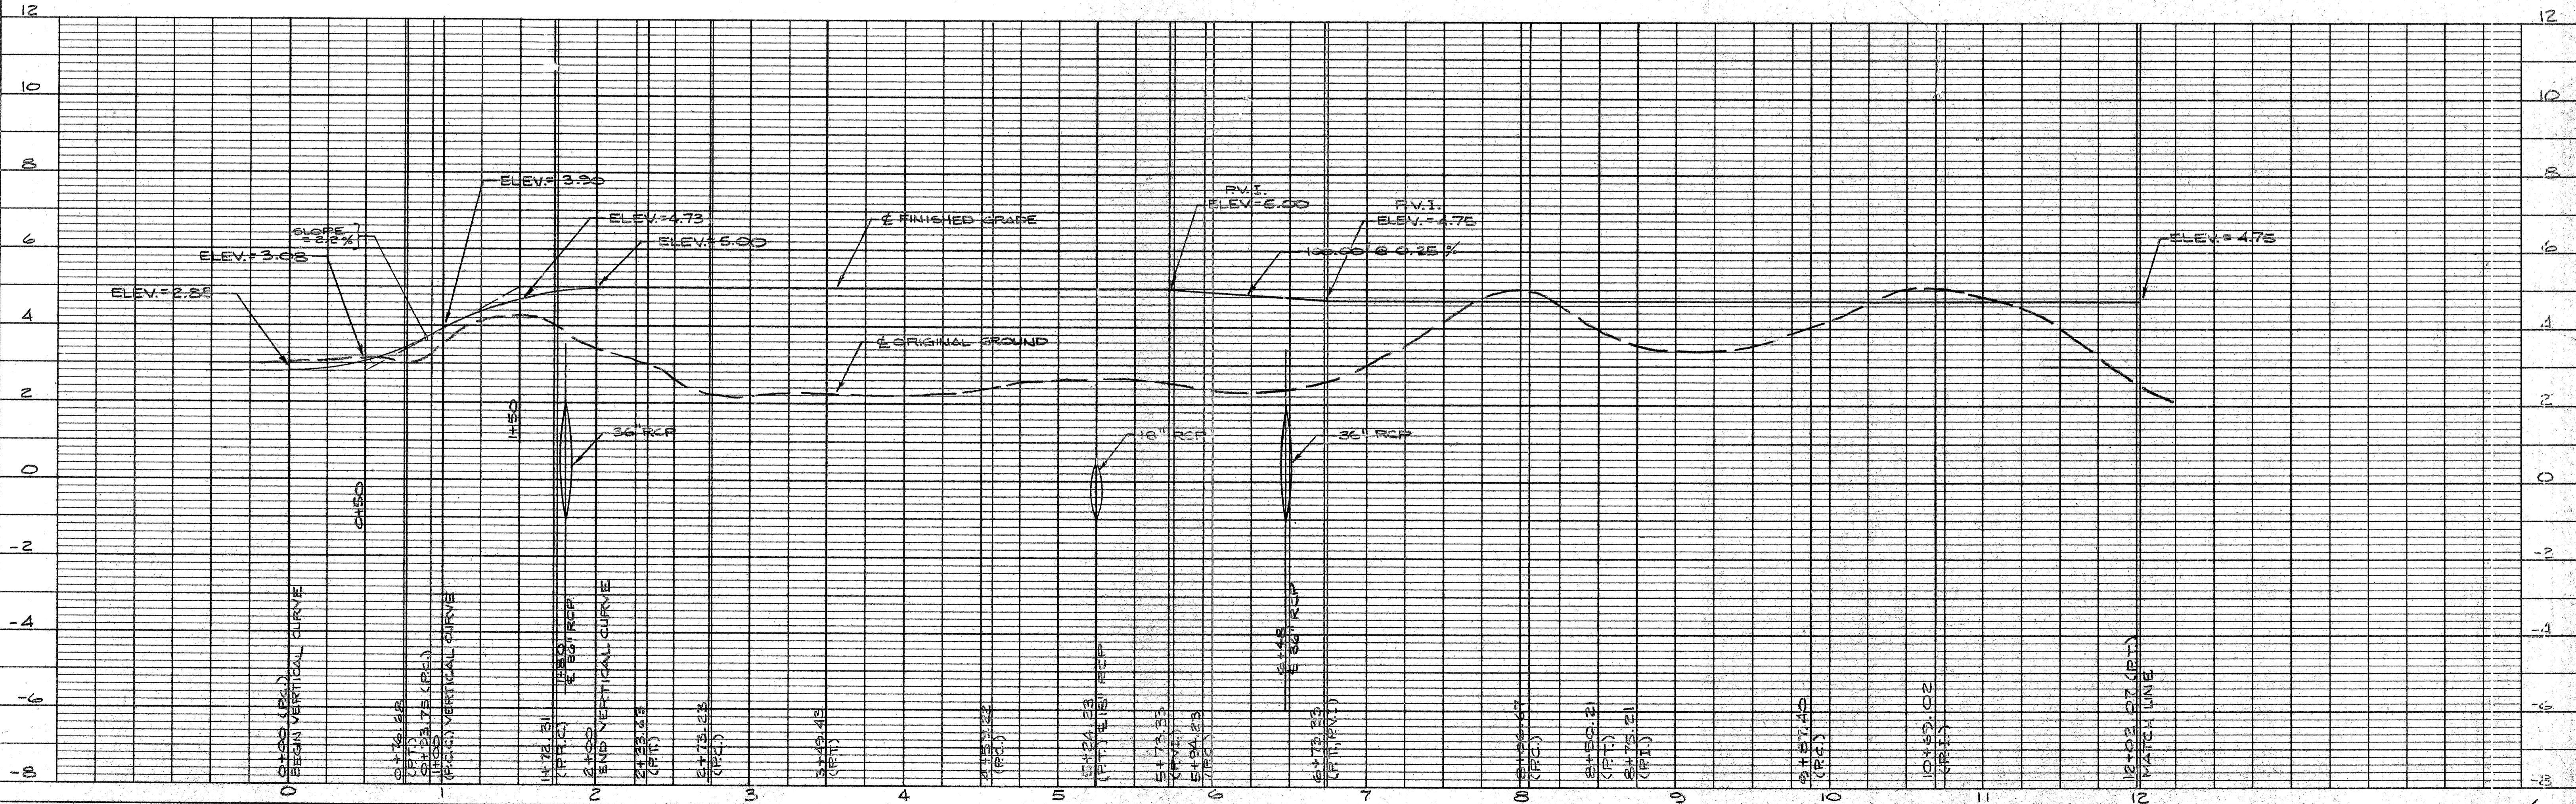


PLATE 1-SINGLE PLAN-PROFILE O.P.R. & E. STANDARD  
 L. I. RIDGWAY COMPANY, INC.  
 1005 MAD - MADE IN U.S.A.

ROBERTS & ZOLLER, INC.  
 CONSULTING ENGINEERS  
 STREET CONSTRUCTION PLAN  
 FOR  
 HIDEAWAY BAY  
 SHEET 5 OF 5