

SURVEYED BY  
 PLAN  
 NOTE BOOK  
 No.

SURVEYED BY  
 PROFILE  
 NOTE BOOK  
 No.

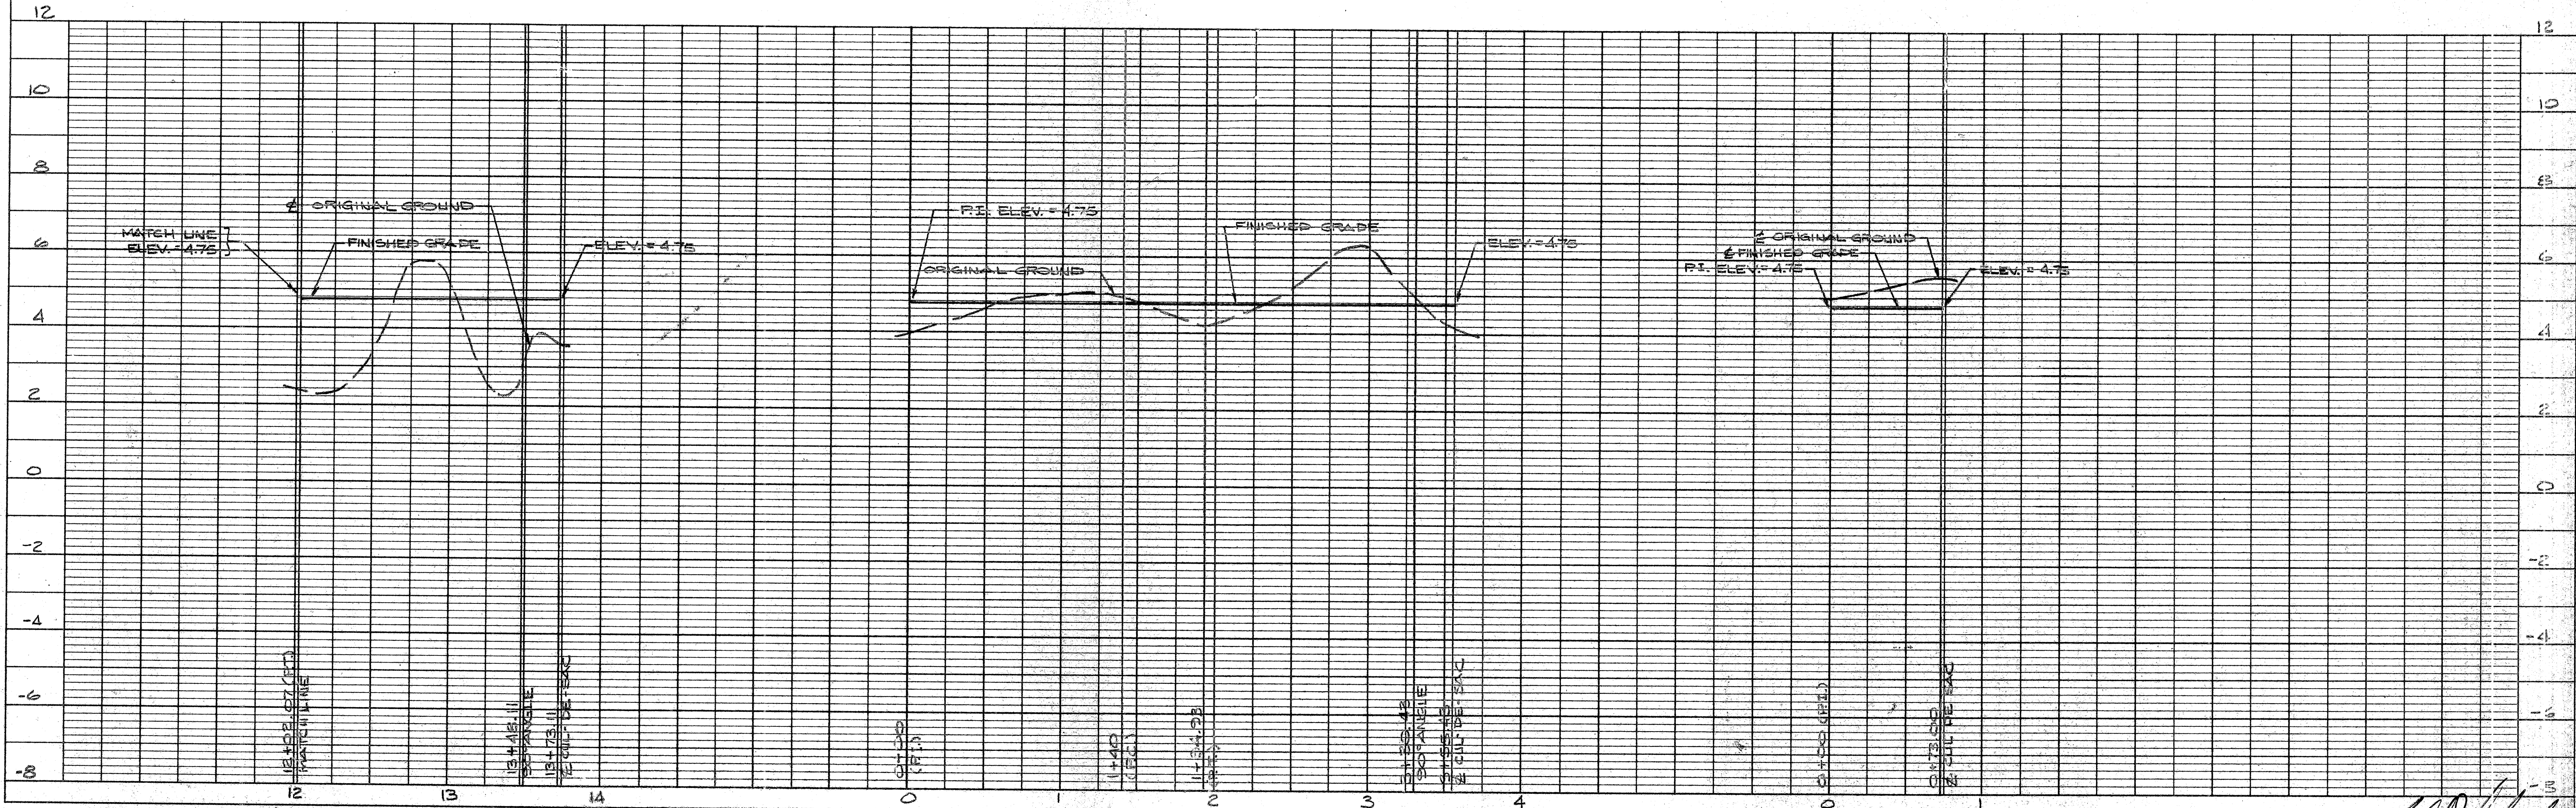
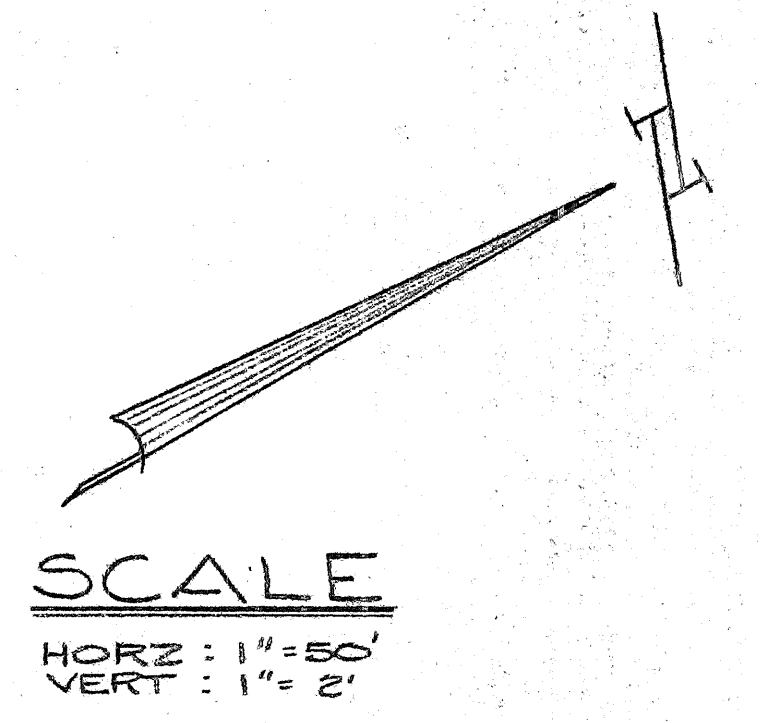
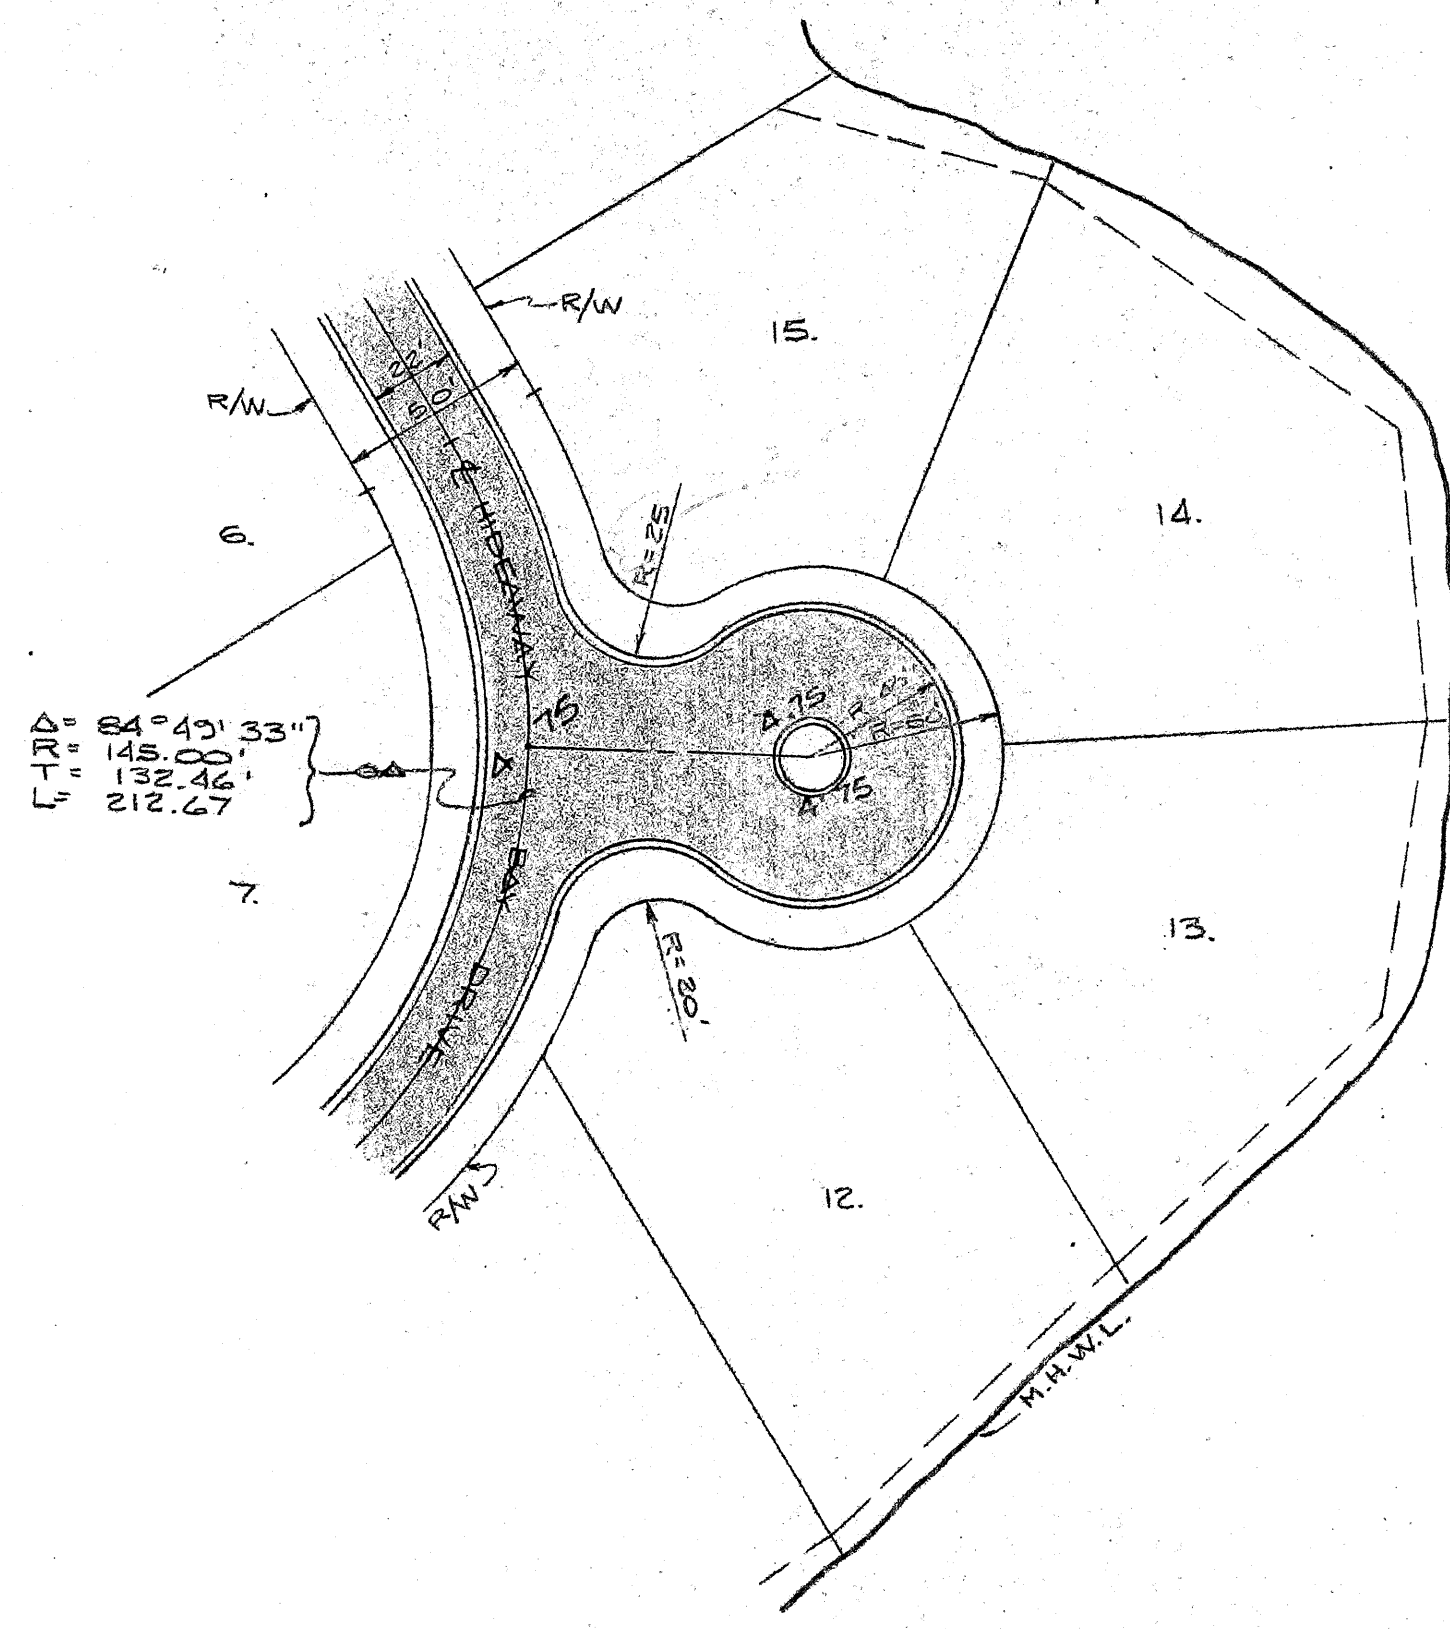
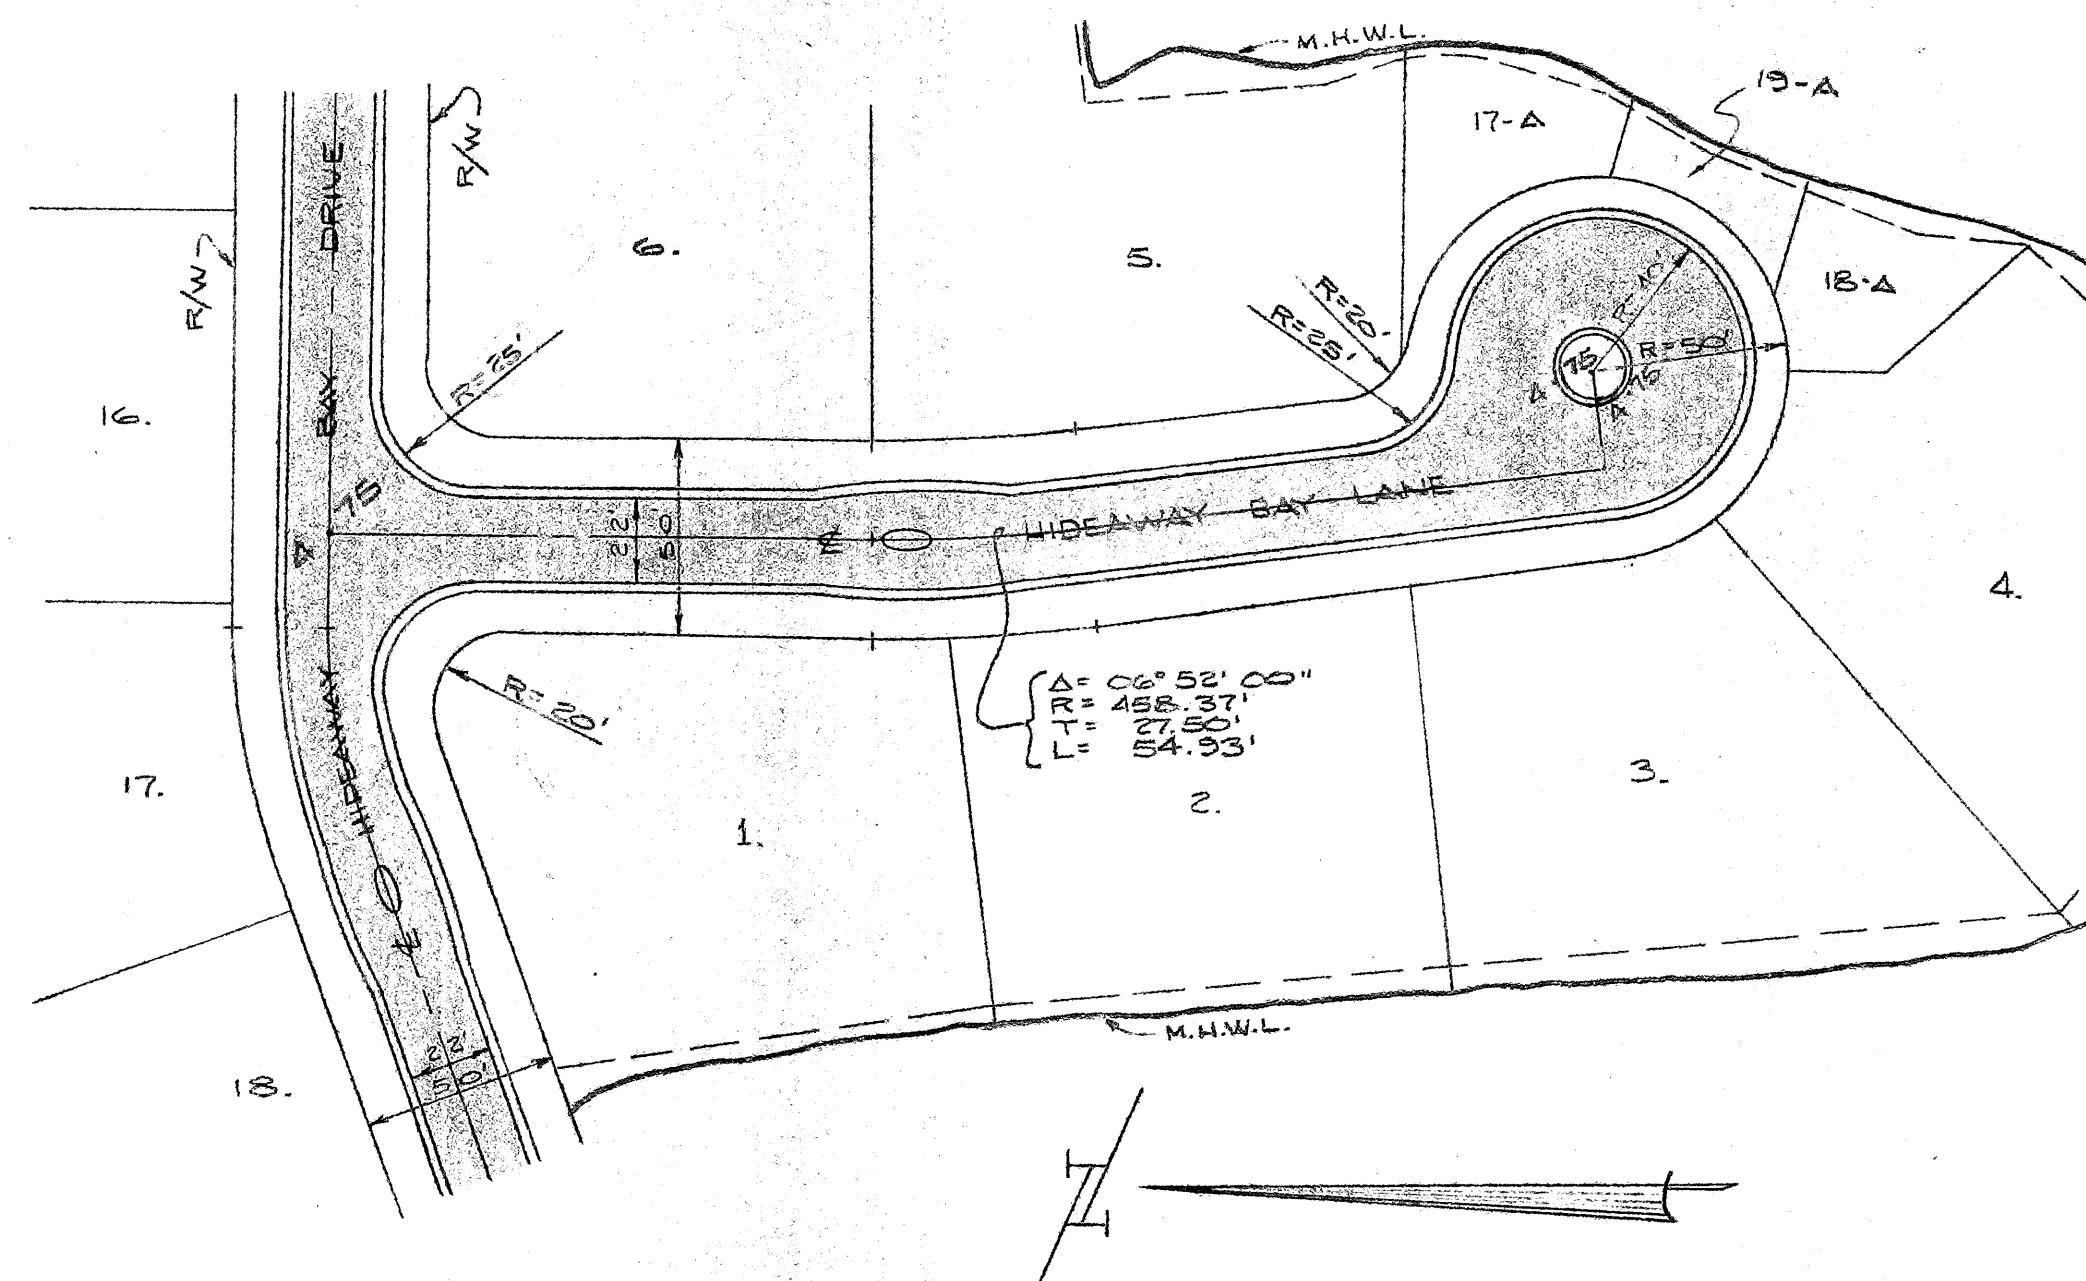
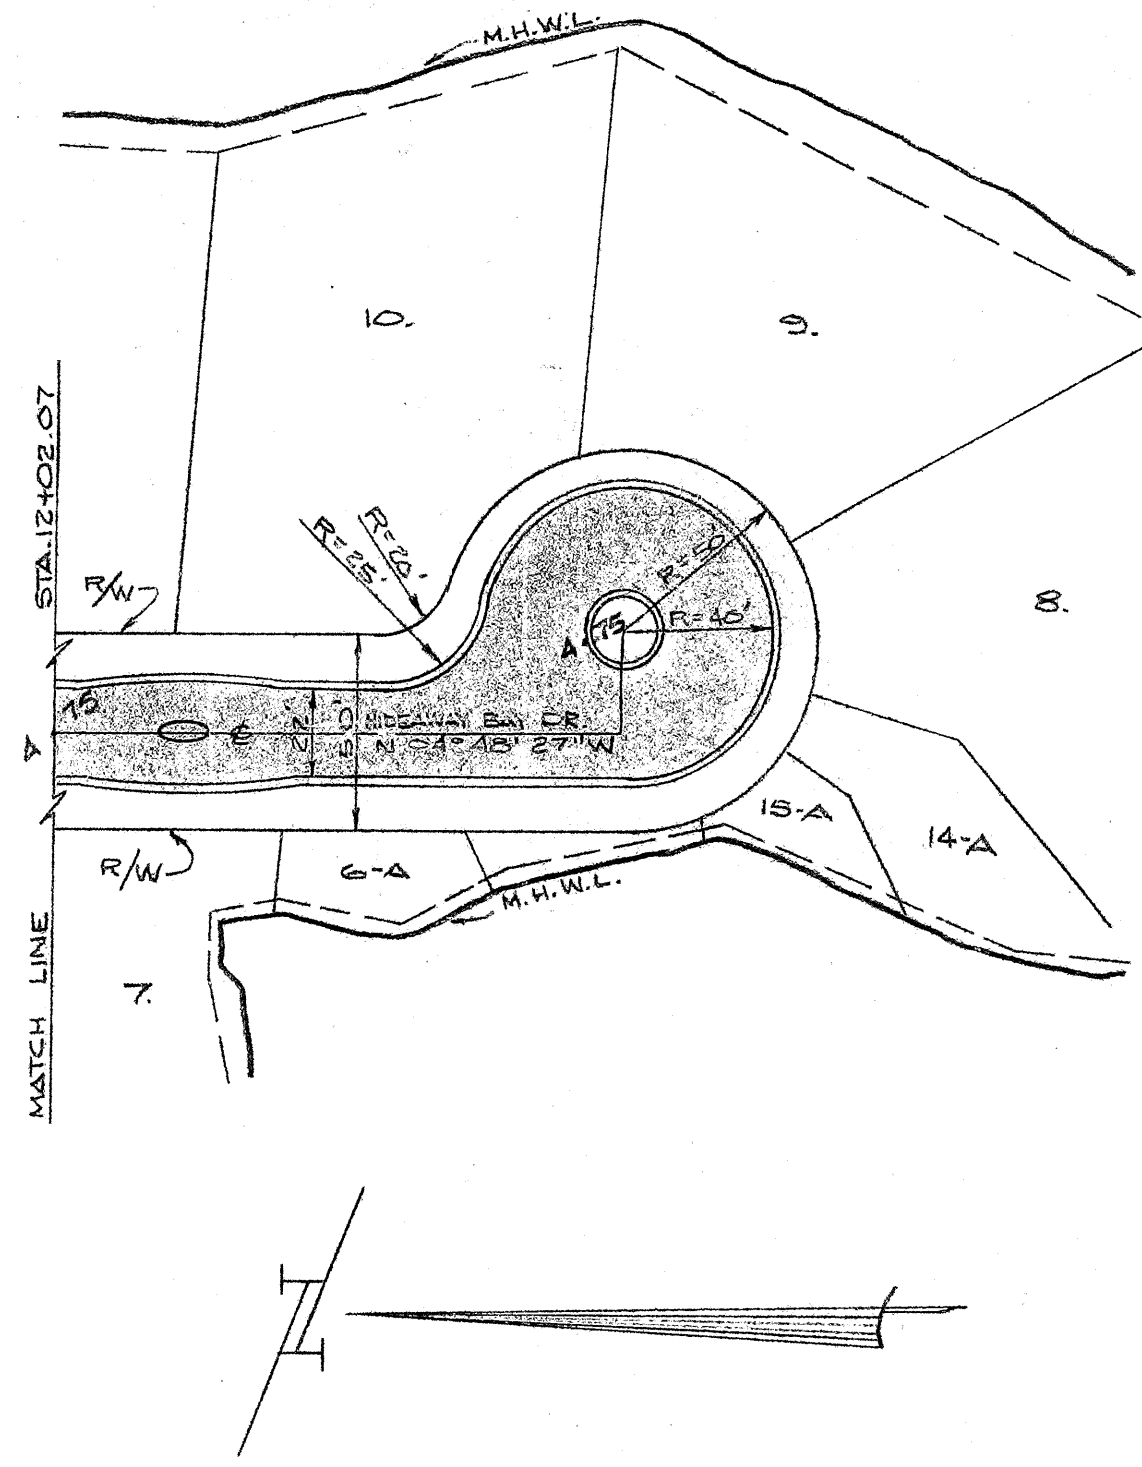


PLATE 1-SINGLE PLAN-PROFILE O. P. & R. E. STANDARD  
 E. L. RIDGWAY COMPANY, INC.  
 100% MADE IN U.S.A.

ROBERTS & ZOLLER, INC.  
 CONSULTING ENGINEERS

STREET CONSTRUCTION PLAN  
 FOR  
 HIDEAWAY BAY

SHEET 6 OF 8