


PANEL "TP"

CIRCUIT	LOAD	L-1	L-2	L-3	CONDUIT	WIRE
1	COMM. UNIT	2000	2000	2000	1/2	2-#12
246	LIFT STATION	2000	2000	2000	1/2	3-#12
357	LIFT STATION	2000	2000	2000	1/2	3-#12
81012	SHOWERS	2000	2000	2000	3/4	3-#10
91113	EQUIP.	2000	2000	2000	3/4	3-#10
14	BUILDING EQUIP.		1200		1/2	2-#12
15	HYPH. CONTACTOR			550	1/2	2-#12
16	YARD LIGHTS	100			1/2	2-#12
17	CONTROL BLDG.		1200		1/2	2-#12
18	WATER HEATER			1250	1/2	3-#12

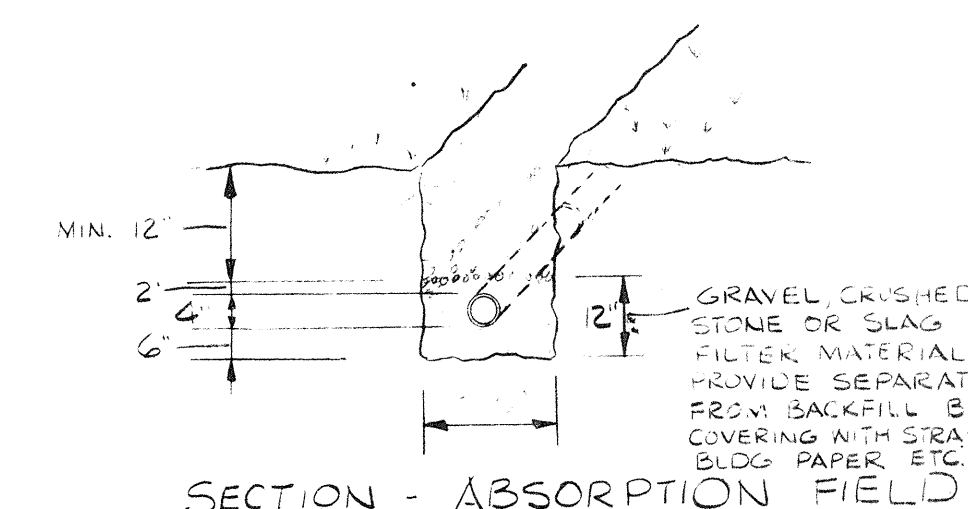

TREATMENT PLANT DRAWINGS

SHEET NO.	TREATMENT PLANT DRAWINGS
ST-1	TREATMENT SITE PLAN
ST-2	AERATION TANK
ST-3	ADDIGEST - CLARIFIER
ST-4	CHLORINE CONTACT TANK
ST-5	HYPH. CONTACTOR
ST-6	ADJUSTABLE FLOW DIVISION BOX
ST-7	SURVEY & TOPO PLAN

- LEGEND
- 1 - LIFT STATION & 4" DIA. MANHOLE
 - 2 - AERATION TANK NO. 10R400
 - 3 - CLARIFIER NO. 10C191
 - 4 - METAL BUILDING WITH AUXILIARY POWER UNIT & SINK
 - 5 - CHLORINE CONTACT TANK
 - 6 - HYPOCHLORINATOR
 - 7 - ADJUSTABLE FLOW DIVISION BOX
 - 8 - 6" HIGH WOOD FENCE
 - 9 - 12" WIDE GATE
 - 10 - 6" PIPE (CLOSED JOINTS)
 - 11 - 4" PIPE (OPEN JOINTS)
 - 12 - MANHOLES
 - 13 - SLUDGE STORAGE TANK
 - 14 - 4" C.I. DRAIN FROM CHLORINE CONTACT TANK
 - 15 - 4" GATE VALVE & BOX

1989 G.C.M.D.

COMM. NO. 11-4

HOLIDAY INN
 SUDBURY, FLORIDA

ST

HOOD-RICH
 ARCHITECTS & CONSULTING ENGINEERS
 801 SOUTH GLENNSTONE
 SPRINGFIELD, MISSOURI 65802

SHEET 11-A
 DATE 5/11/72
 2/16/72