

# CONSTRUCTION PLANS


## FOR

### L'AMBIA NCE

## FOR

### YALE PROPERTIES, INC.

### DRAWING INDEX

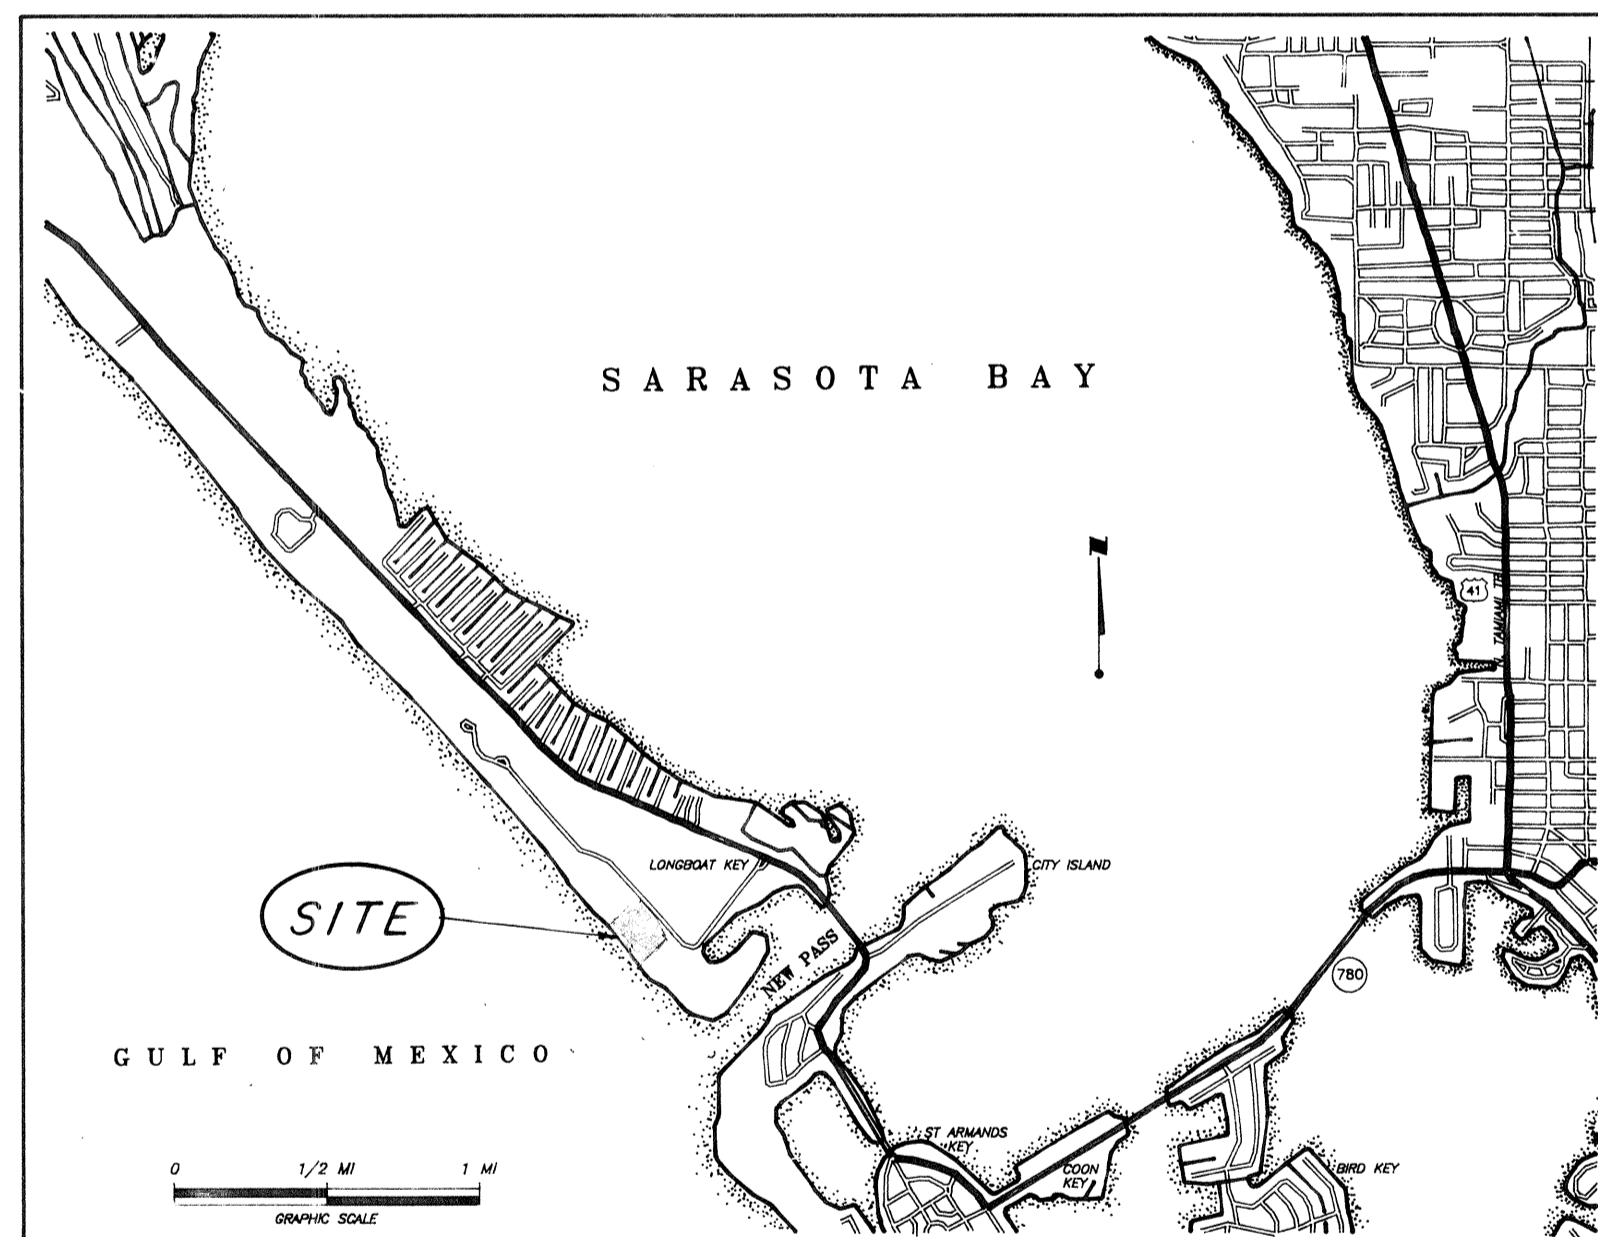

LOCATION MAP

- ① TITLE SHEET
  - ② GRADING & DRAINAGE PLAN
  - ③ TYPICAL PAVEMENT SECTIONS
  - ~~④ STORMWATER PLAN & PROFILE~~
  - ⑤ STORMWATER PLAN & PROFILE
  - ~~⑥ STORMWATER PLAN & PROFILE~~
  - ⑦ STORMWATER PLAN & PROFILE
  - ⑧ CONSTRUCTION DETAILS
  - ⑨ CURB INLET
  - ⑩ STORMWATER CONSTRUCTION DETAILS
  - ⑪ STORMWATER CONSTRUCTION DETAILS
  - ⑫ MASTER UTILITY PLAN
  - ~~⑬ PROPOSED OFF-SITE FORCE MAIN & WATER MAIN~~
  - ⑭ SANITARY SEWER PLAN & PROFILE
  - ⑮ SANITARY SEWER PLAN & PROFILE
  - ⑯ WATER DISTRIBUTION CONSTRUCTION DETAILS
  - ⑰ WASTEWATER CONSTRUCTION DETAILS
  - ⑱ DETECTOR CHECK VALVE & METER ASSEMBLY DETAIL
  - ⑲ WATERLINE PLAN & PROFILE
  - SUPPLEMENTAL DRAWINGS
  - ~~⑳ SOUTH BUILDING SITE AREA UNDERDRAINS, PROFILES & DETAILS~~
  - ㉑ NORTH BUILDING SITE AREA UNDERDRAINS, PROFILES
- ㉒ SUPPLEMENTAL RECORD DRAWING INFORMATION
- ㉓ SALES CENTER AREA

DEVELOPMENT DATA

SITE DATA	
Site Area	= 17.23 Acres
Site Area	= 750,539 SF
Proposed Number of Dwelling Units	= 137 Units
Proposed Density	= 7.95 DU/AC
Allowable Density	= 11.20 DU/AC
Maximum Floor Area Ratio	= 0.601
Maximum Building Coverage	= 15%
Minimum Open Space Ratio	= 1.2
Minimum Living Space Ratio	= 0.65
Minimum Recreation Space Ratio	= 0.11
Minimum Available Open Space	= 50%

NOTE: Maximum and minimum ratios are based on the allowable density of 11.20 DU/AC.

Allowable Floor Area: 750,539 SF x 0.601 = 451,074 SF

Proposed Floor Area:

North Building = 225,681  
South Building = 225,882

450,268

Proposed Floor Area Ratio:

Floor Area = 450,268 SF = 0.600 < 0.601 Maximum

Site Area = 750,539 SF

BUILDING COVERAGE

Maximum Allowable Building Coverage = 750,539 SF x 0.15 = 112,581

Proposed Building Coverage:

Building 1 = 45,905 SF

Building 2 = 45,905 SF

Gate House = 280 SF

Covered Viewing Stand = 350 SF

Shade Shelter = 676 SF

Pool Building = 600 SF

Total = 93,716 SF

Building Coverage = 93,716 SF = 12.5% < 15% Maximum

Site Area = 750,539 SF

LIVING SPACE

Minimum Allowable Open Space: 450,268 SF x 0.65 = 292,674 SF

Proposed Living Space Area:

Site Area - Building Coverage - Exterior Vehicular Space =

750,539 SF - 93,716 SF - 77,664 SF = 579,159 SF

Proposed Living Space Ratio:

Living Space = 579,159 SF = 1.29 > 0.65 Minimum

Floor Area = 450,268 SF

OPEN SPACE

Minimum Allowable Recreation Space = 450,268 SF x 1.2 = 540,322 SF

Proposed Open Space Area: Site Area - Building Coverage =

750,539 SF - 93,716 SF = 656,823

Proposed Open Space Ratio:

Site Area - Building Coverage = 750,539 SF - 93,716 SF = 656,823

Floor Area = 450,268 SF

Minimum Allowable Available Open Space: 750,539 SF x 0.5 = 375,270 SF

Proposed Available Open Space:

Site Area - Building Coverage - Exterior Vehicular Space =

750,539 SF - 93,716 SF - 77,664 SF = 579,159 SF

Available Open Space = 579,159 SF = 77.2 > 50% Minimum

Site Area = 750,539 SF

RECREATION AREA

Proposed Recreation Space:

Tennis Courts = 14,200 SF

Pool and Deck = 8,852 SF

Par Course Trail = 27,950 SF

Total = 51,002 SF

Proposed Recreation Space Ratio:

Recreation Space = 51,002 SF = 0.11 < 0.11 Minimum

Floor Area = 450,268 SF

\* Entire Pool Deck not counted as Recreation Space

PARKING DATA

Required = 137 units x 1.7 = 233

Provided = Interior spaces = 210

Exterior spaces = 54 (7 Handicapped)

Total = 264

**NOTE:**  
THIS SET OF DRAWINGS IS FOR THE SITE WORK OF THE NORTH BUILDING ONLY

SMALLY, WELLFORD & NALVEN, INC.  
CONSULTING ENGINEERS AND SURVEYORS  
SARASOTA, FLORIDA

PRINTED  
NOV 11 1993  
SMALLY, WELLFORD & NALVEN  
A DIVISION OF WILSON, MILLER, BARTON & PEEK, INC.

11/13/92 ADD DWG. 2-A RECORDED INFO FOR S. 1505  
 10/18/93 RECORDED INFO FOR S. 1505  
 PUBLIC WORKS DEPT. 11 15 1993  
 PUBLIC WORKS DEPT. 11 15 1993  
 500 RECEIVED 11 15 1993