



LOCATION MAP
SCALE: 1" = 20,000'

SARASOTA BAY

BAY

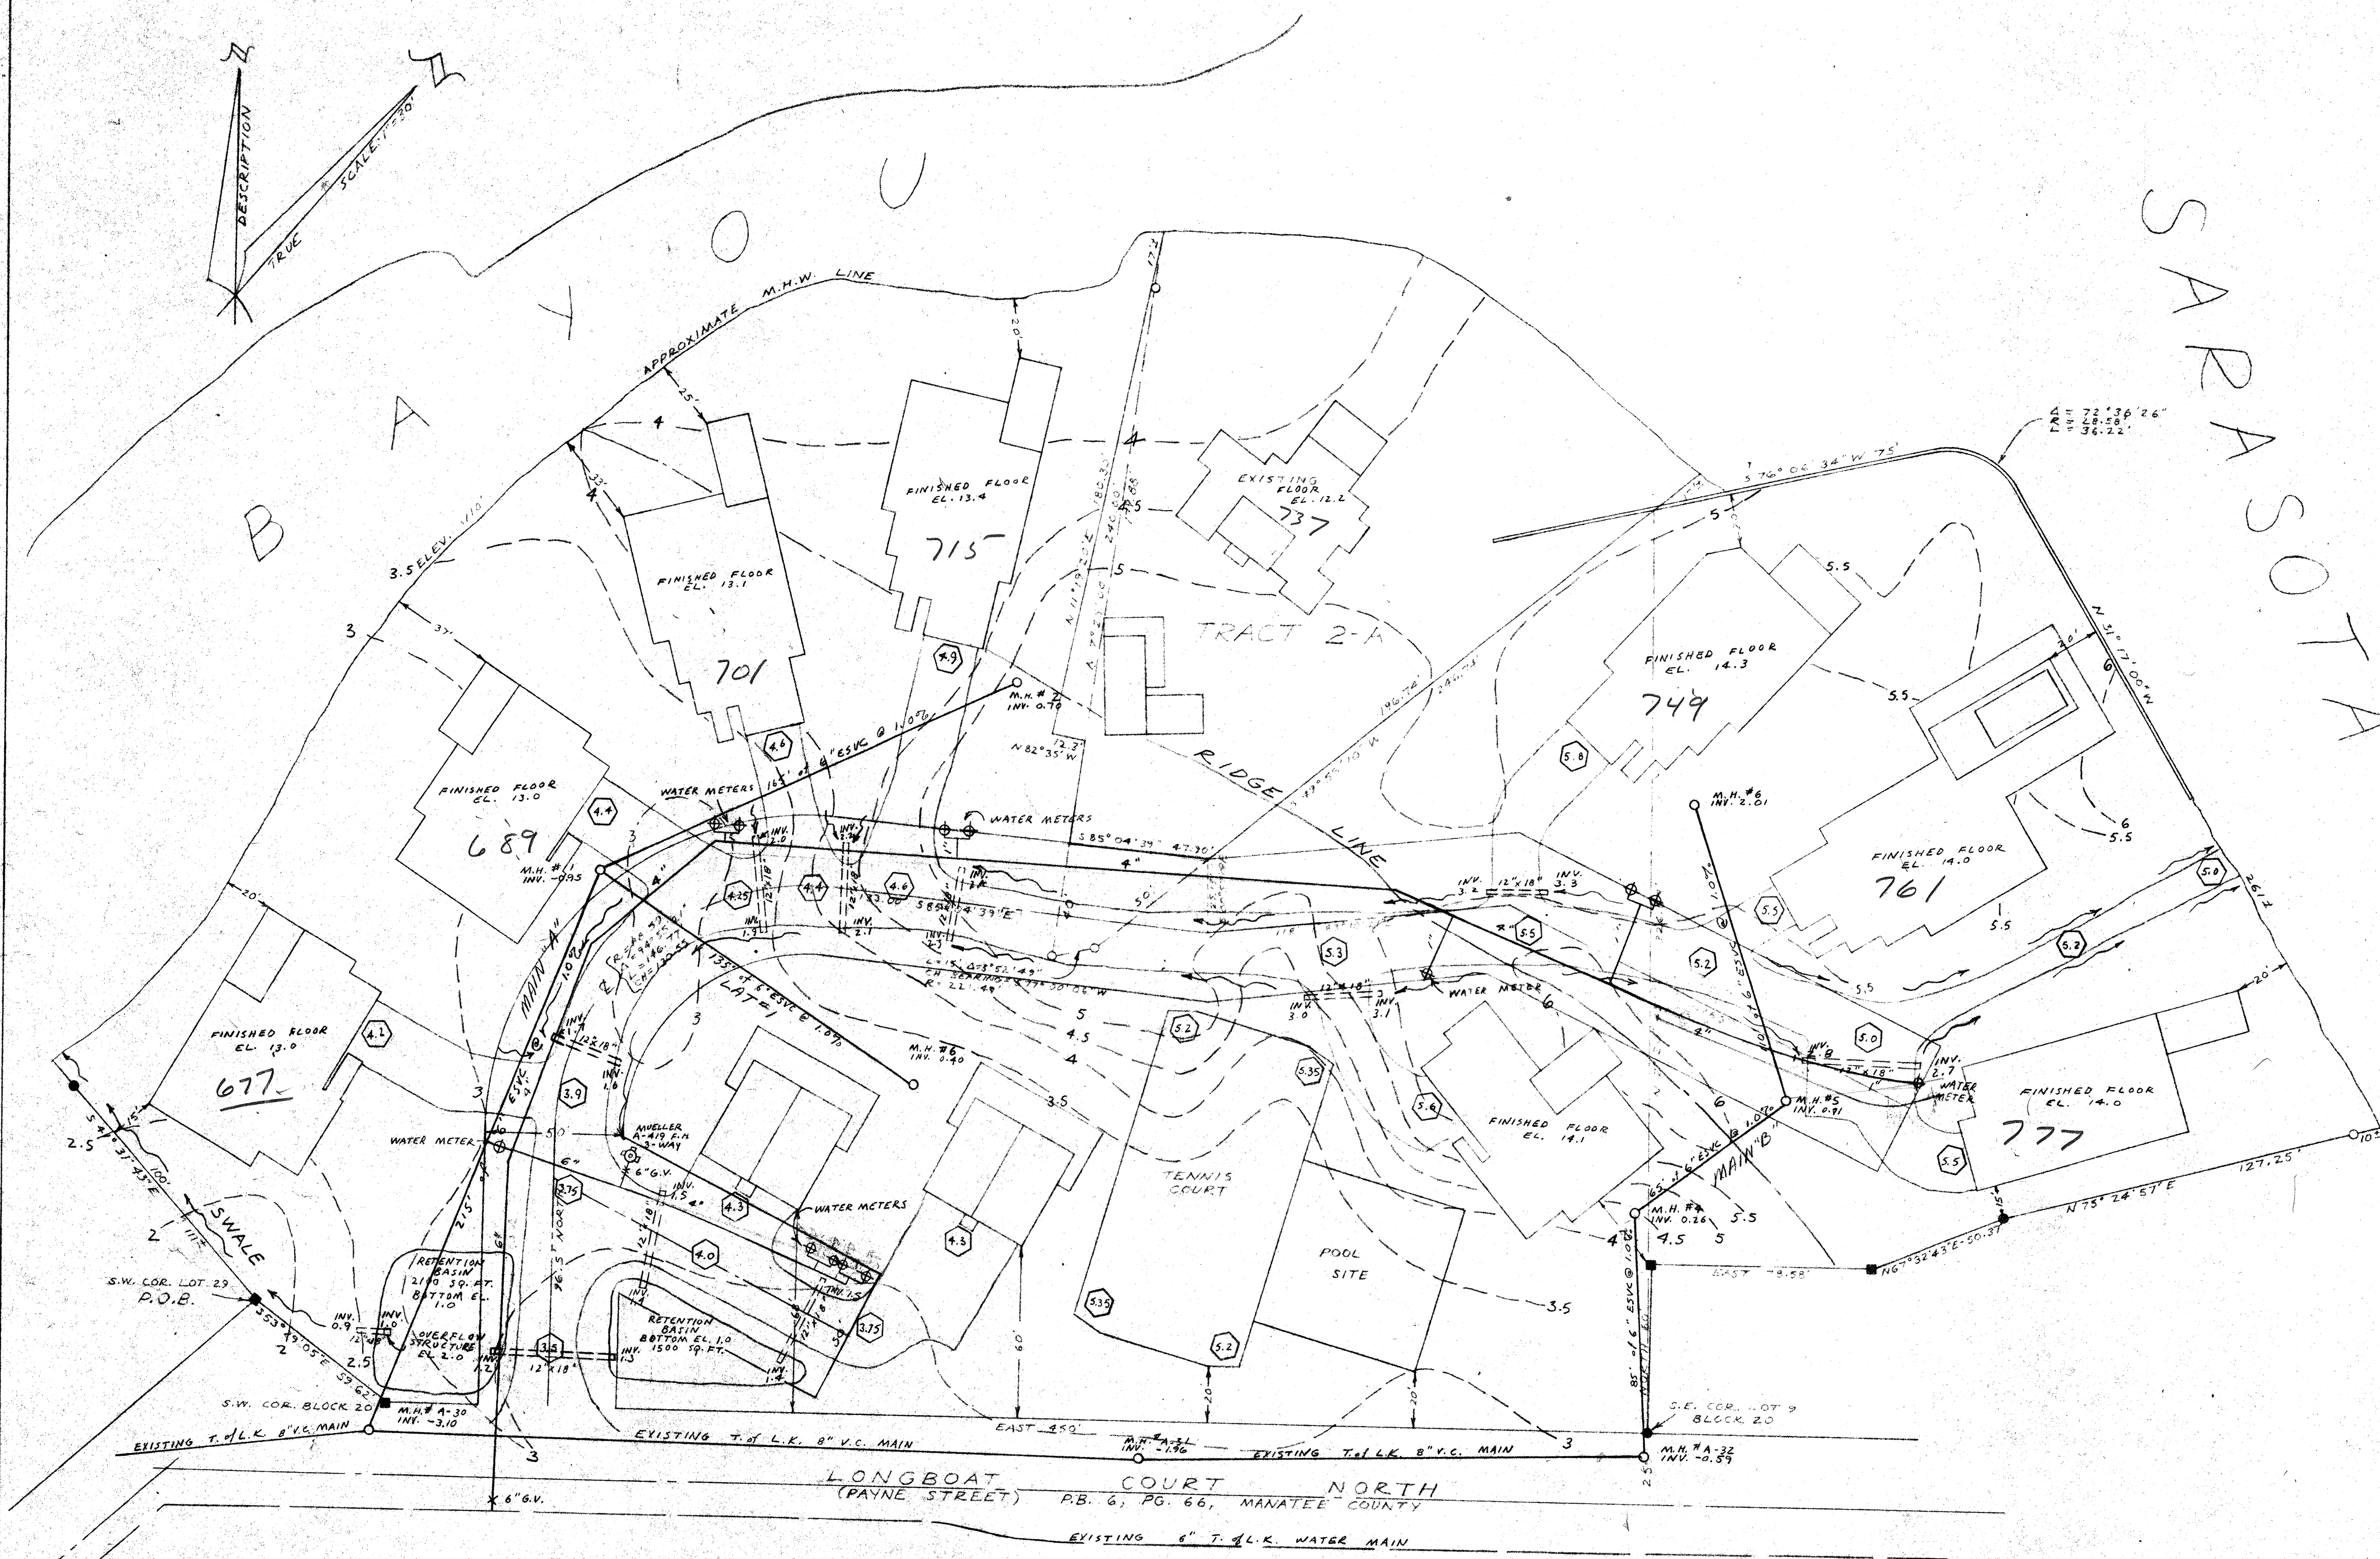

OFFICE SET
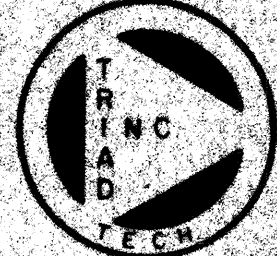
| | | |
|---|-------------------|-----------------|
| PLOT PLAN | | |
| LAND'S END | | |
| LONGBOAT KEY, FLORIDA | | |
|  TRIAD TECH., INC. 6027 17TH STREET EAST BRADENTON, FLA. 33507 PHONE: 756-6311 | | |
| DATE 5-2-77 | SCALE 1" = 30' | DRAWN BY MJS |
| APPROVED <i>James R. Thomas</i> | SHEET 1 OF 1 | |
| FLORIDA REGISTERED ENGINEER NO. 6500 | | |

REVISED 5-11-77 MWK