


CLIENT / TITLE: _____
 PROJECT NO: _____
 SHEET NO: _____

REV. DATE: _____
 DATE: _____
 SCALE: _____

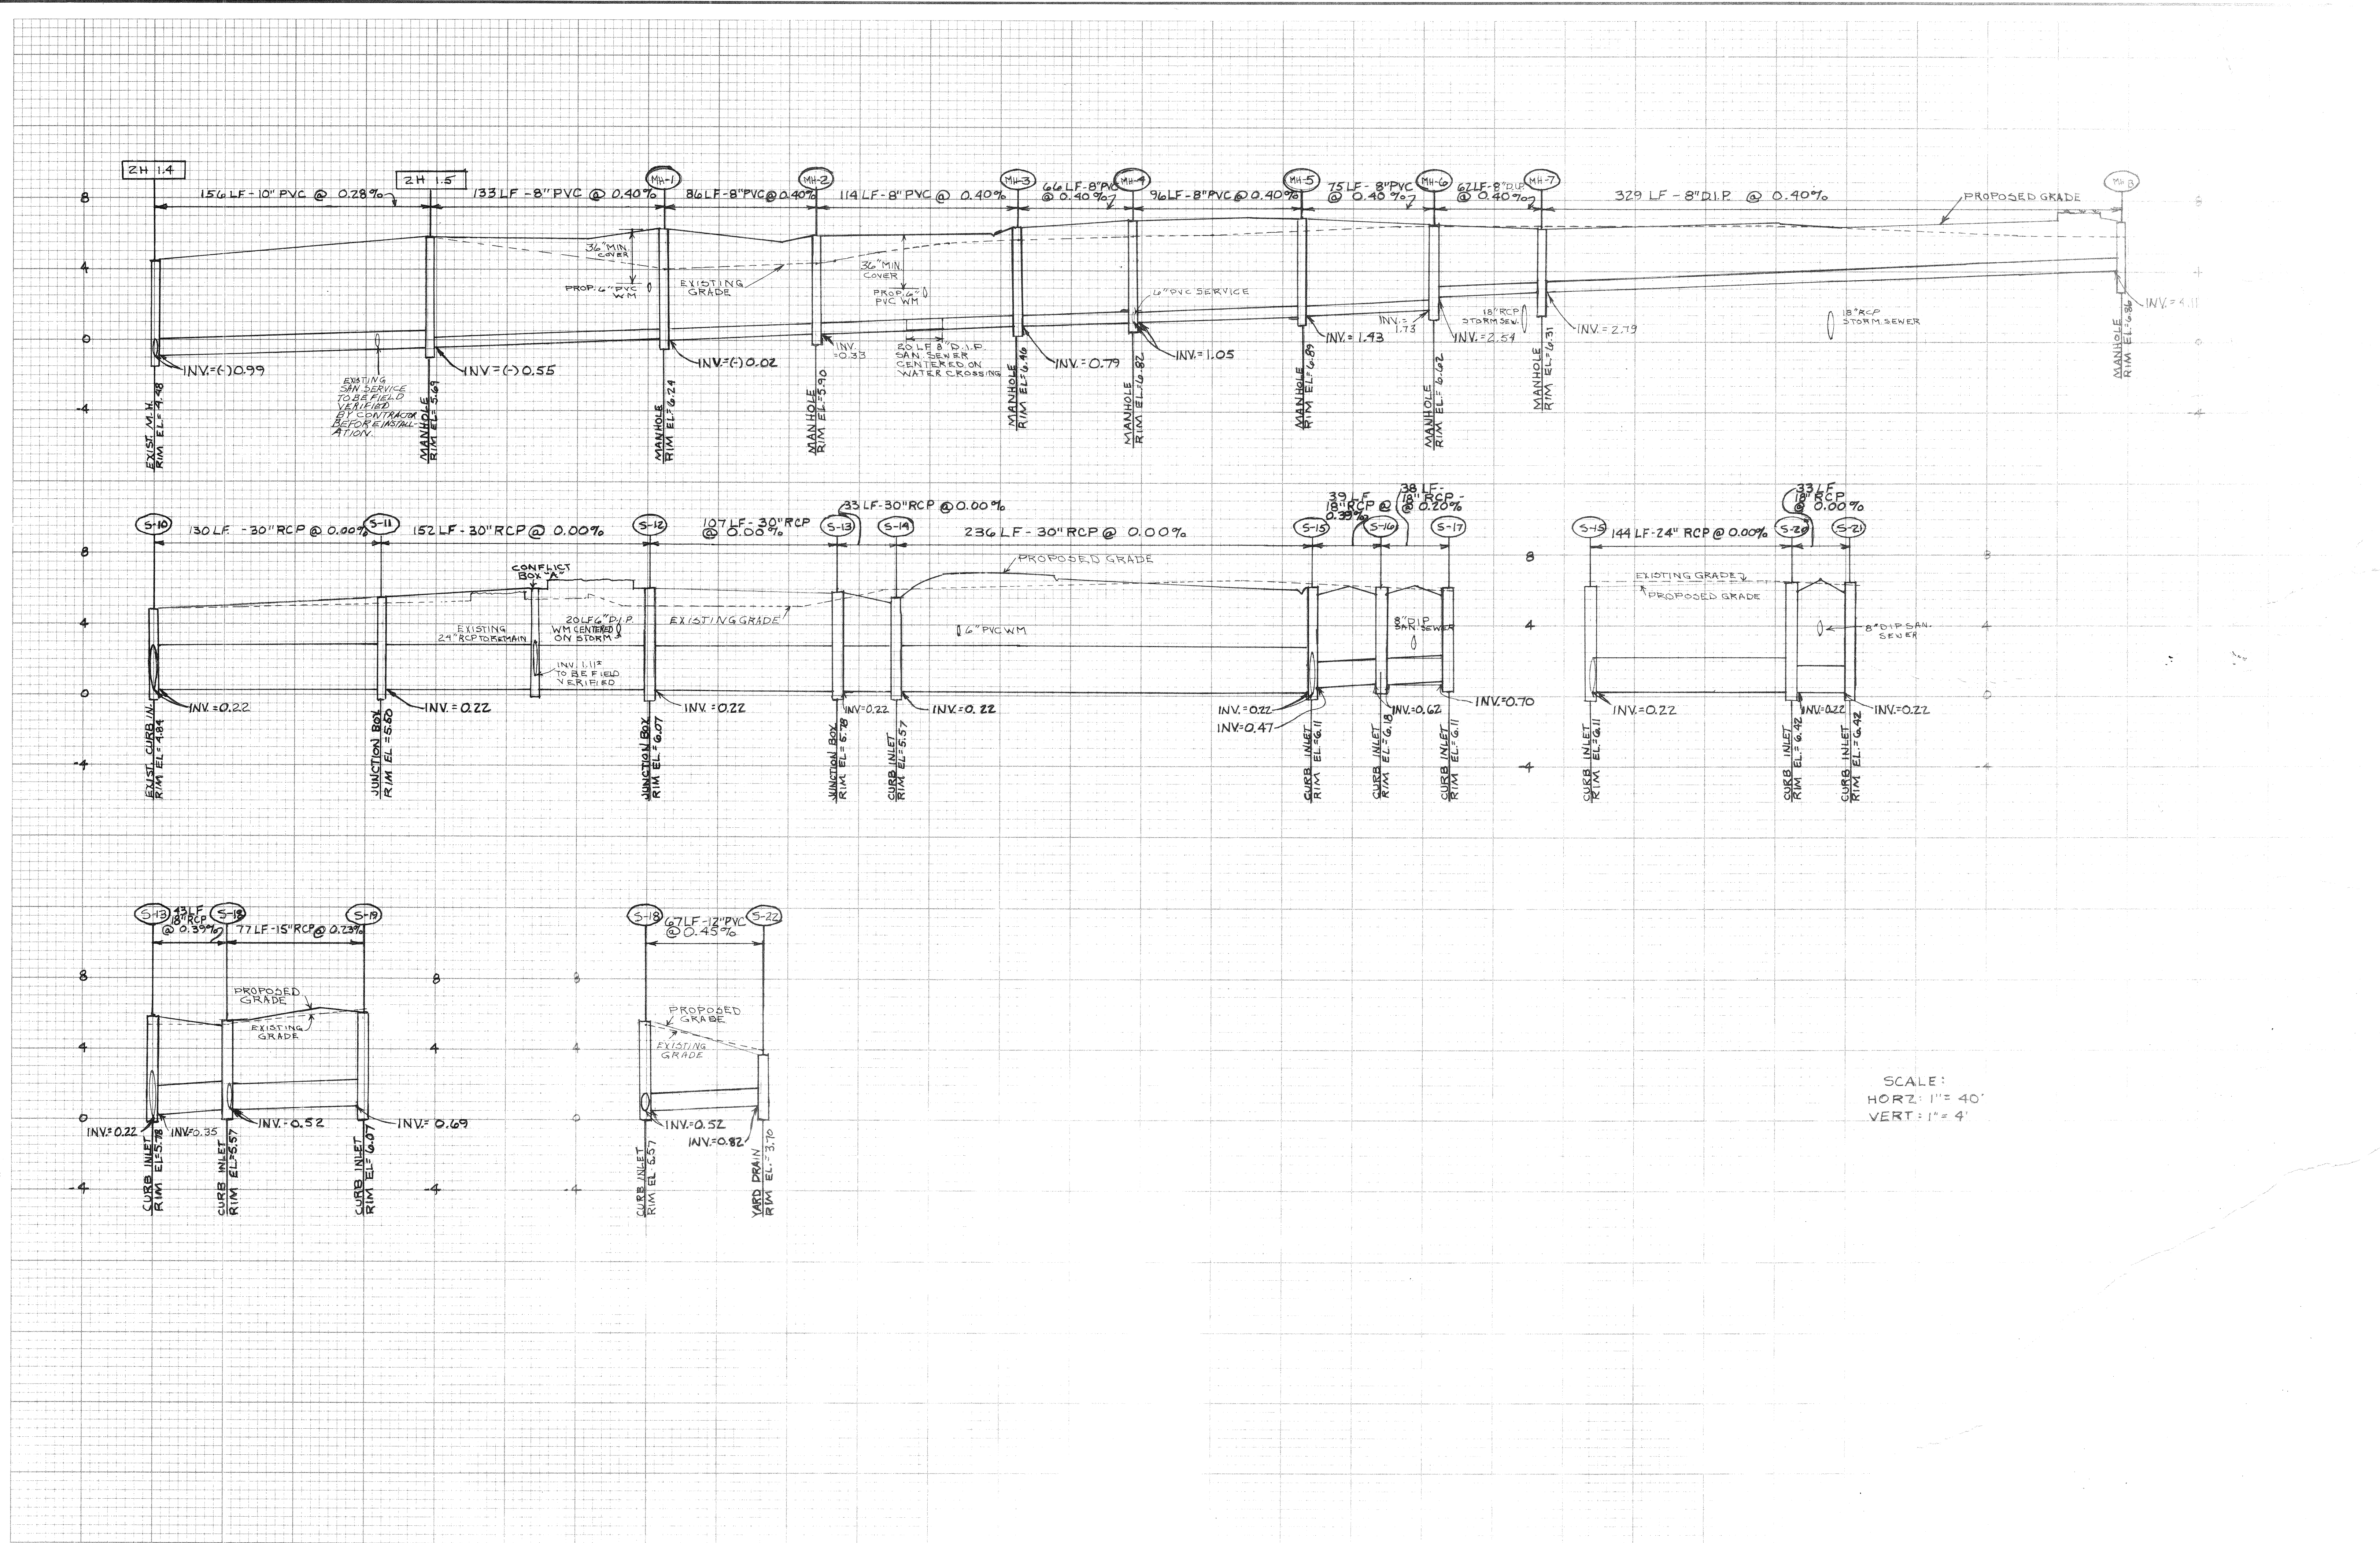

SCALE:
 HORTZ: 1" = 40'
 VERT: 1" = 4'

| REVISED | BY | DATE | DESCRIPTION |
|---------|----|------|-------------|
| | | | |
| | | | |

| | |
|----------|----------|
| DATE | JULY 89 |
| SCALE | AS SHOWN |
| DESIGN | SR |
| DRAWN | DMH |
| CHECKED | |
| APPROVED | |