


CLIENT / TITLE:
 PROJECT NO:
 SHEET NO:

REV. DATE:
 DATE:
 SCALE:

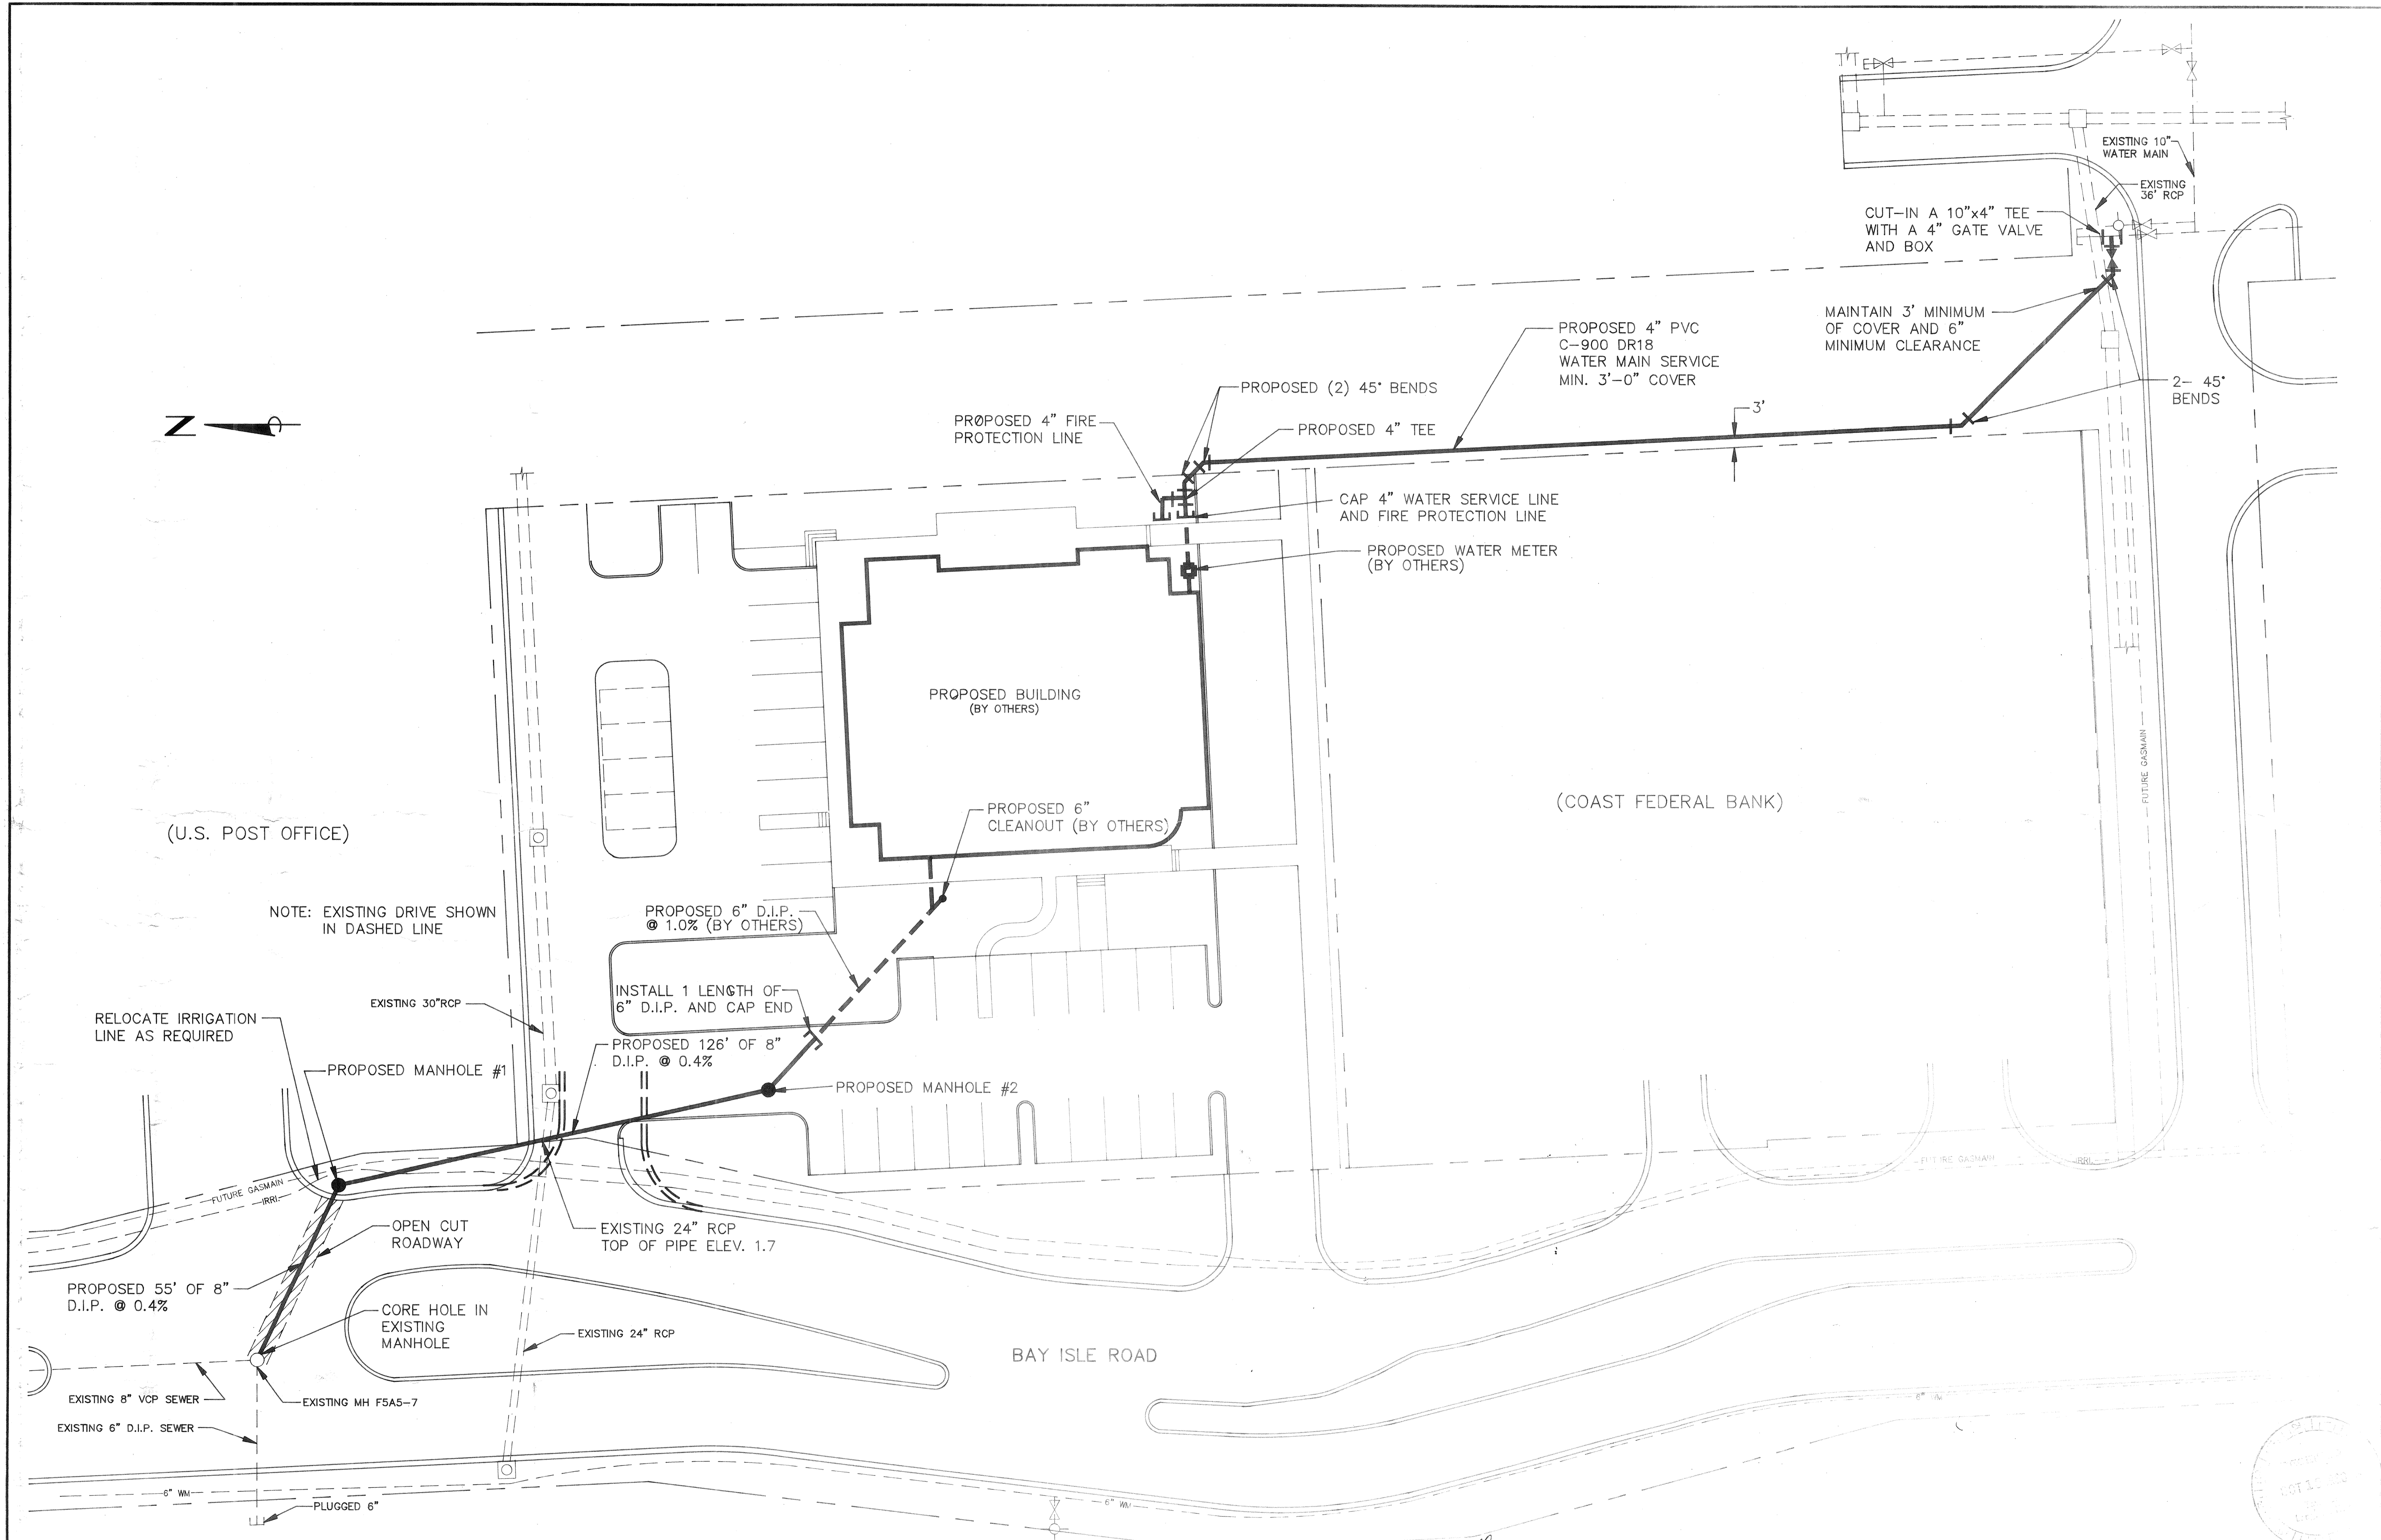

BISHOP & ASSOCIATES
 CONSULTING ENGINEERS • SURVEYORS
 78 Sarasota Center Boulevard Sarasota, Florida 34240 (813) 371-6362

REVISED	BY	DATE	DESCRIPTION

DATE	SCALE	DESIGN	DRAWN	CHECKED	APPROVED
8-29-88	1"=20'				

CLIENT: PROPOSED WATER AND SEWER EXTENSION FOR NORTHERN TRUST BANK
 APPROVED BY: [Signature]
 DATE: 1/12/88
 APPROVED BY: [Signature]