


HORIZONTAL SCALE - 1" = 40'
 VERTICAL SCALE - 1" = 2'

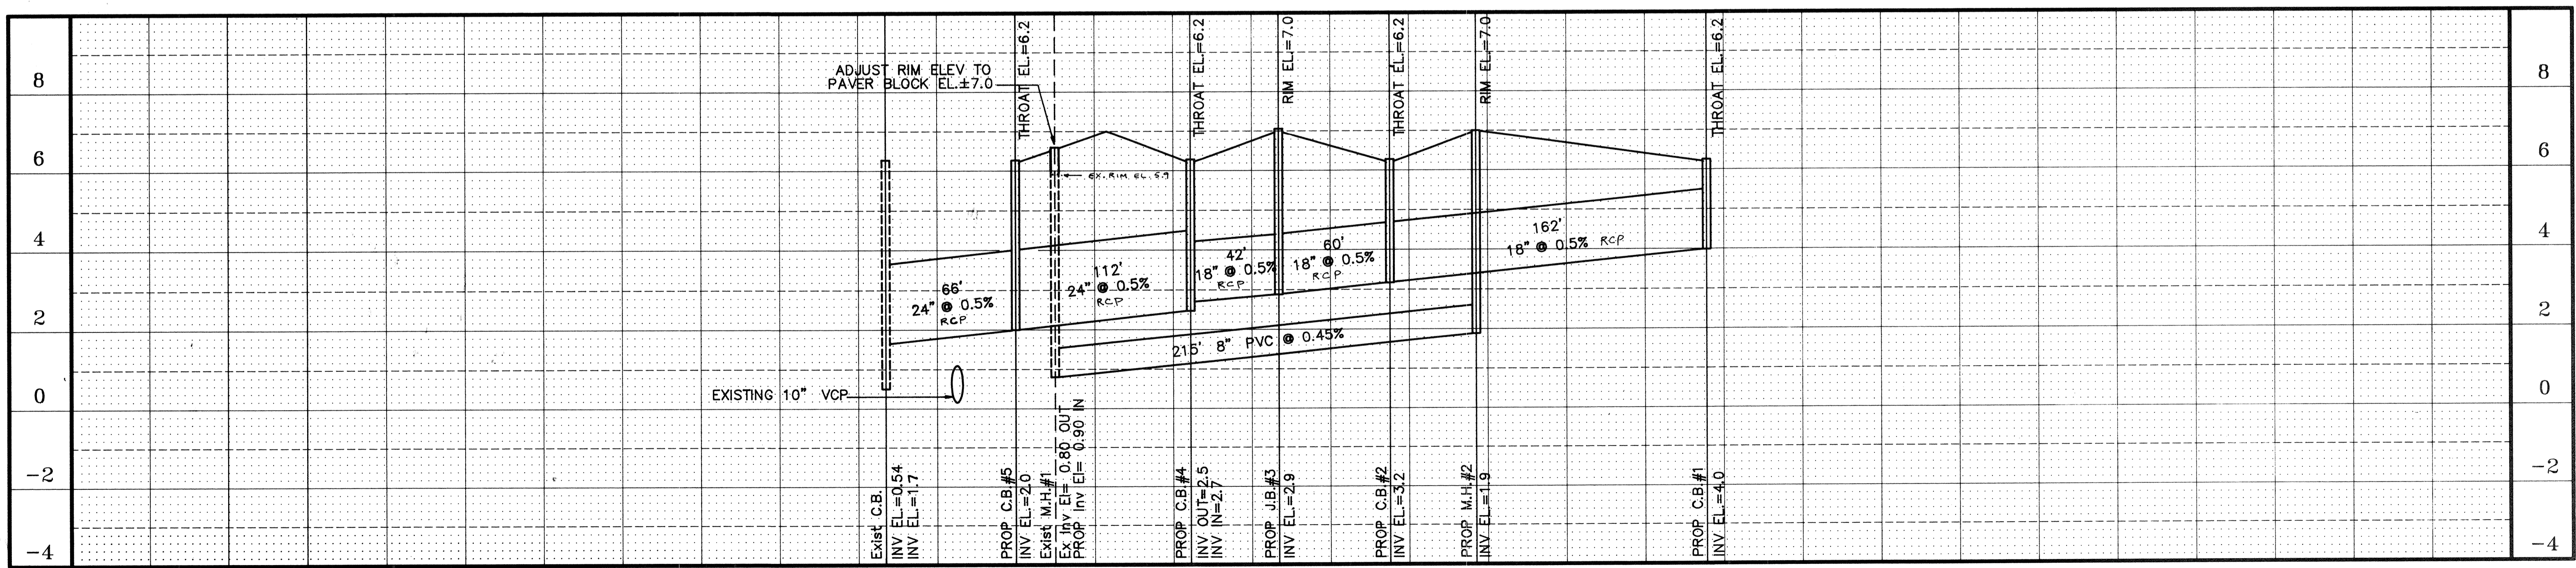

FIELD BOOK NO. _____
 PAGE _____
 Sec.--Twp--Rng _____

PLOT DATE: _____
 CAD FILE: _____
 P.Cr.: _____

CONSTRUCTION PLANS

BISHOP & ASSOCIATES
 Consulting Engineers • Surveyors
 AN EMPLOYEE OWNED COMPANY
 78 SARASOTA CENTER BLVD. SARASOTA, FLORIDA 34240
 813/371-6362 • Fax 813/378-3215

BY	DATE	Q.C.	DATE	DESCRIPTION

TASK	INITIALS	DATE
DESIGN		7/2/93
DRAWN	D.D.L.	7/2/93
CHECKED		
QUALITY CHK.		
DATE		

SEAL _____ ENGINEER OR SURVEYOR OF RECORD _____ DATE _____

CLIENT/TITLE
**REGENT PLACE
 SANITARY/STORM SEWER PROFILE**

PROJECT NO.
RPG01
 SHEET NO.
4