


| PLANT LIST | |
|---|--|
| TREES & PALMS | |
| ACACIA AURICULAEFORMIS ARECATAUM ROMANZOPIANUM CALLISTEMON VIMINALIS DELONIX REGIA FICUS BENJAMINA JACARANDA ACUTIFOLIA MYRTICA CERIFERA SWIETENIA MAHOGANY SABAL PALMETTO TABERBUA ARGENTEA | EARLEAF ACACIA QUEEN PALM WEEPING BOTTLEBRUSH ROYAL POINCIANA FRAGLAUREL JACARANDA WAX MYRTLE MAHOGANY CABBAGE PALM TREE OF GOLD |
| SHRUBS | |
| CONOCARPUS ERECTUS COCTAPERIA SELLOANA ELEAGNUS PUNGENS HIBISCUS FOSSA-SINENSIS ILEX BURFORDI JASMINUM MULTIFLORUM LIQUSTRUM LUCIDUM PHILODENDRON SELLOUM RHODODENDRON OBUSUM VIBURNUM ODORATISSIMUM | BUTTONWOOD PAMPAS GRASS ELEAGNUS HIBISCUS BURFORD'S HOLLY STAR JASMINE WAX LEAF LIQUSTRUM SELF-HEADING PHILODENDRON PYGMY DATE PALM ALEBA SWEET VIBURNUM |

- KEY DESCRIPTION**
- PROPOSED FLOWERING OR SHADE TREES
 - PROPOSED QUEEN PALMS
 - EXISTING FOLIAGE: NATIVE SPECIES INCLUDE-
 FIG
 SEAGRAPE
 SOUTHERN RED CEDAR
 BUTTONWOOD
 SAND PINE
 MANGROVE
 SABAL PALM

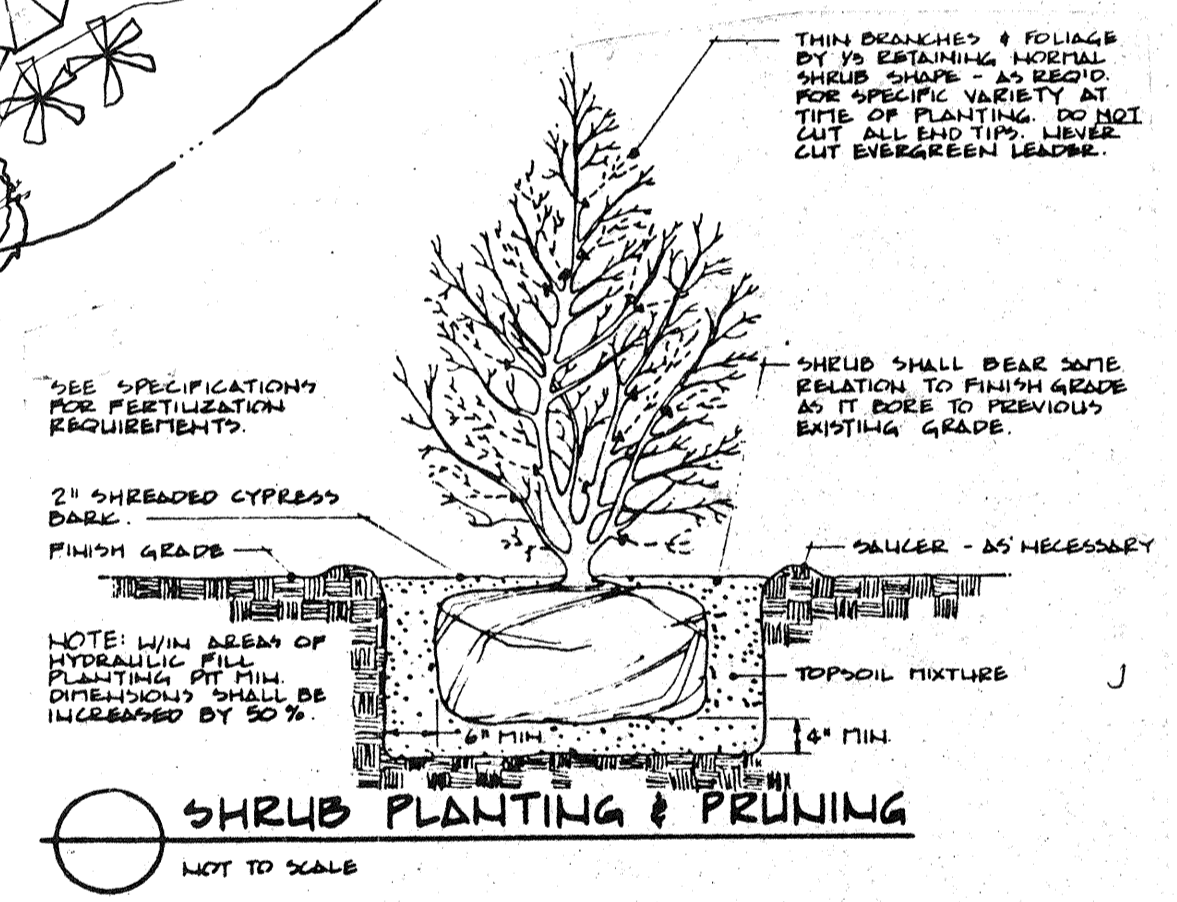

EXISTING MIXED NATIVE SPECIES
CEDAR
SABAL PALM
MANGROVE
BUTTONWOOD

SITE DEVELOPMENT PLANS FOR
SANDHAMN
 P. WALLENBERG DEVELOPMENT CO., INC.
 LONGBOAT KEY, FLORIDA

dwja LANDSCAPE ARCHITECTS
DAVID W. JOHNSTON ASSOCIATES
 2055 WOOD STREET SUITE 206 SARASOTA, FLORIDA 33577 PHONE: 813-366-3159

SCALE 1" = 50'-0"
 DATE 10/24/83
 PROJECT 81-27
 ISSUED

SHEET 297