


100' GULF OF MEXICO DR.  
R/W

RIP-RAP

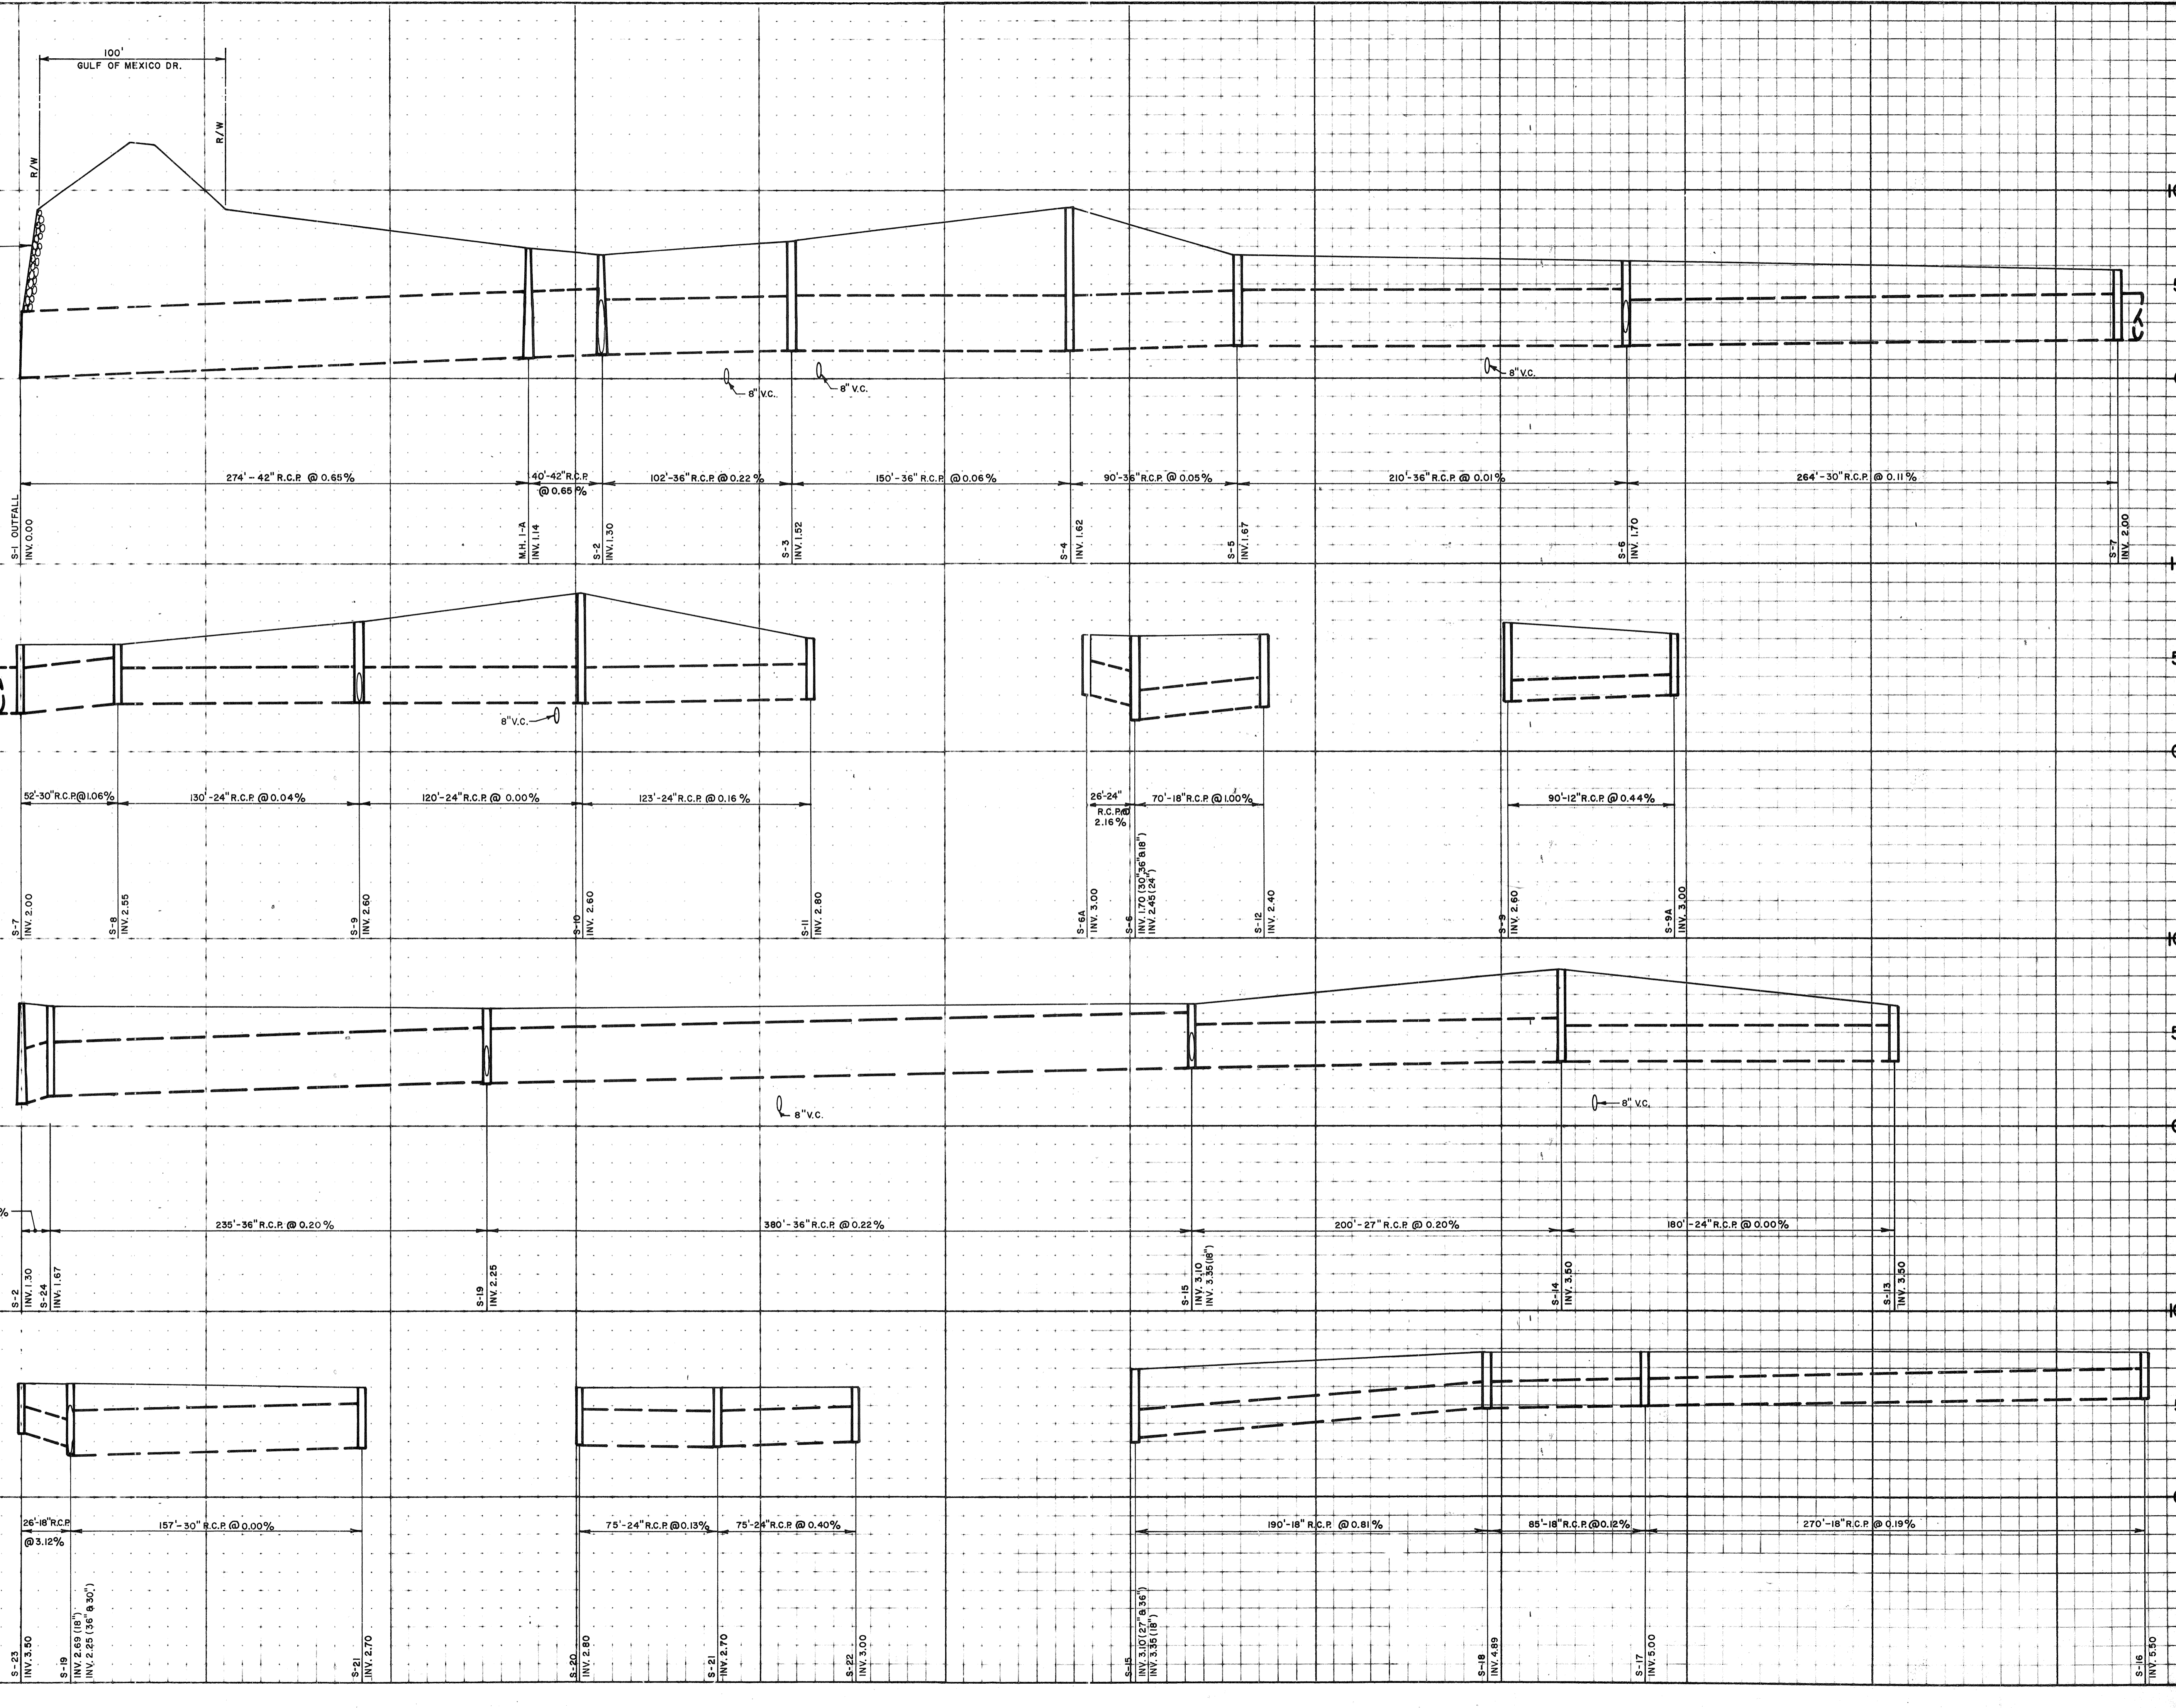

274'-42" R.C.P. @ 0.65%    40'-42" R.C.P. @ 0.65%    102'-36" R.C.P. @ 0.22%    150'-36" R.C.P. @ 0.06%    90'-36" R.C.P. @ 0.05%    210'-36" R.C.P. @ 0.01%    264'-30" R.C.P. @ 0.11%

52'-30" R.C.P. @ 1.06%    130'-24" R.C.P. @ 0.04%    120'-24" R.C.P. @ 0.00%    123'-24" R.C.P. @ 0.16%    26'-24" R.C.P. @ 2.16%    70'-18" R.C.P. @ 1.00%    90'-12" R.C.P. @ 0.44%

15'-36" R.C.P. @ 2.47%    235'-36" R.C.P. @ 0.20%    380'-36" R.C.P. @ 0.22%    200'-27" R.C.P. @ 0.20%    180'-24" R.C.P. @ 0.00%

26'-18" R.C.P. @ 3.12%    157'-30" R.C.P. @ 0.00%    75'-24" R.C.P. @ 0.13%    75'-24" R.C.P. @ 0.40%    190'-18" R.C.P. @ 0.81%    85'-18" R.C.P. @ 0.12%    270'-18" R.C.P. @ 0.19%


DESIGNED BY	PROJECT ENGINEER
DATE	3-20-80
CHECKED BY	R. A. BRAND
SCALE	HORIZ. 1" = 40'
VERT. 1" = 4'	
BY	
REVISION	
L.T.R.	DATE
<b>TOWN OF LONGBOAT KEY, FLORIDA</b>	
<b>SEAPLACE</b>	
STORM SEWER PROFILES	
ENGINEER BENNETT & BISHOP INC. ENGINEERS & SURVEYORS 4509 BEE RIDGE ROAD SARASOTA, FLORIDA	
SHEET NUMBER	217-066AB
T.L.K. FILE NO.	

SEAPLACE