
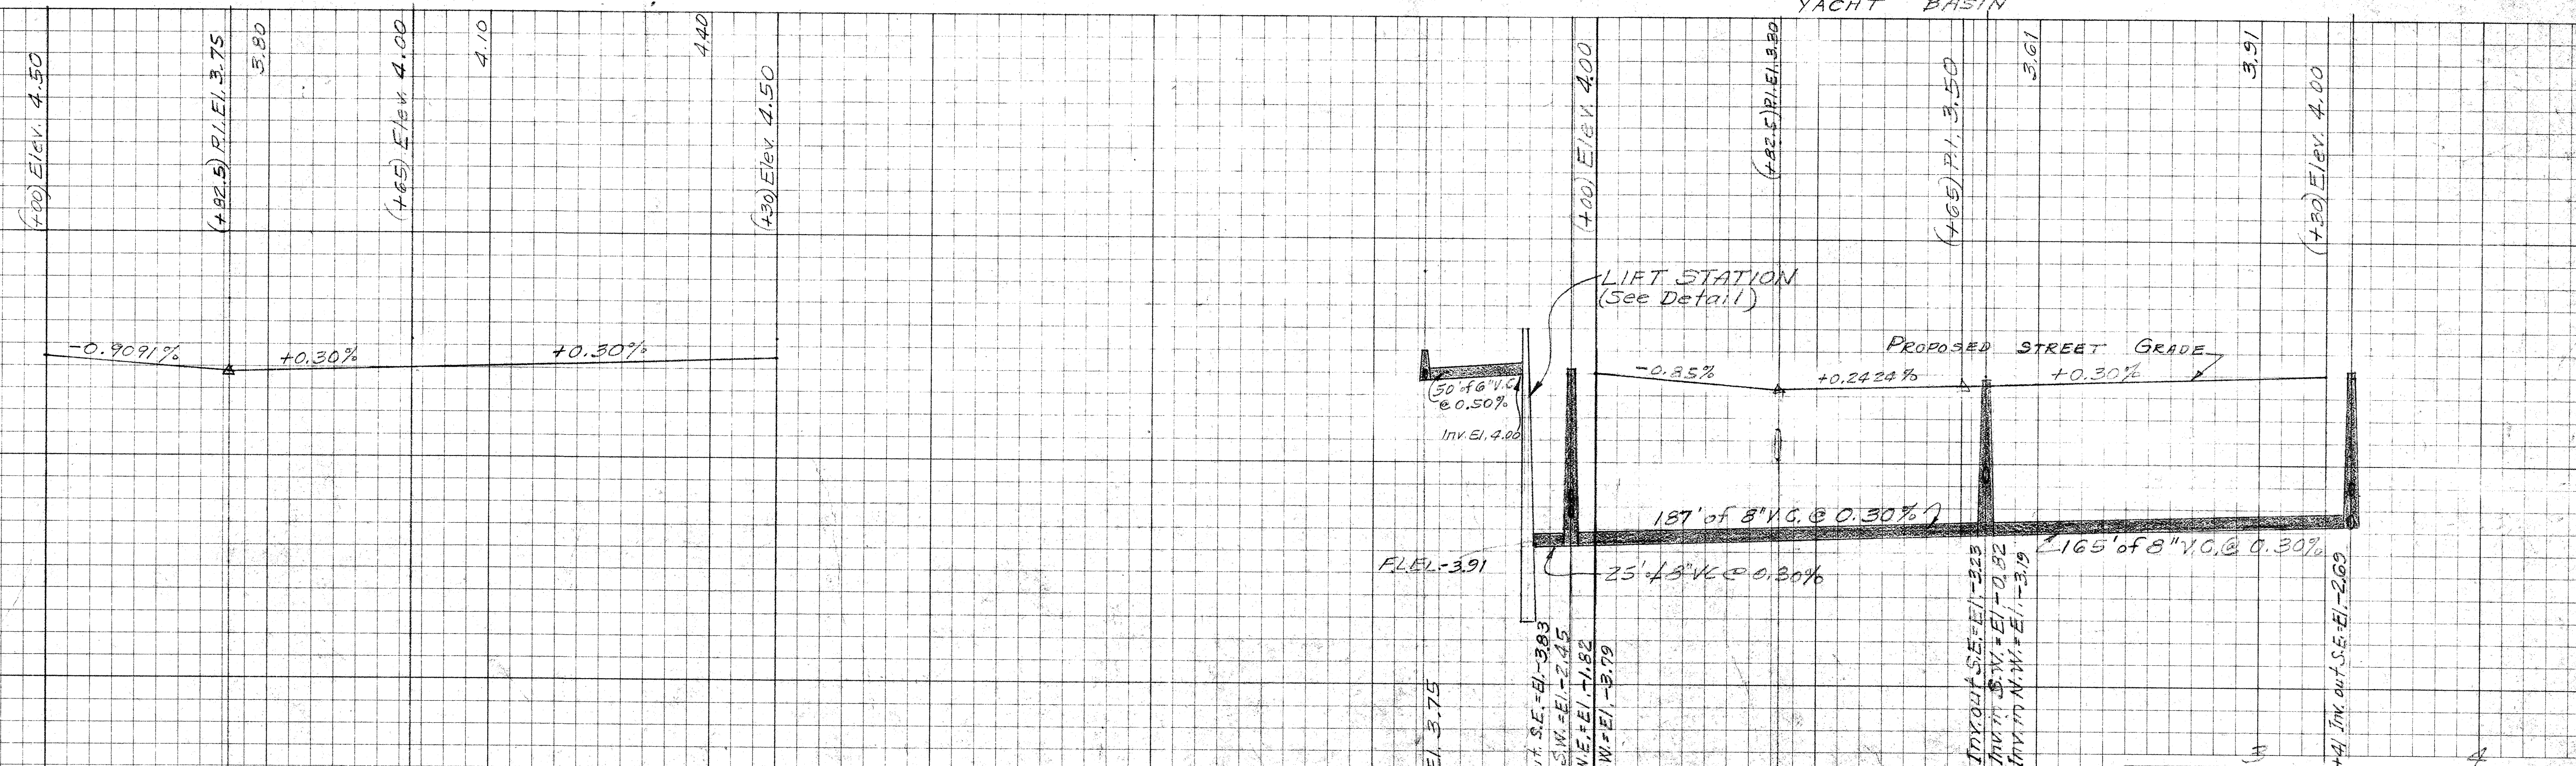


Note: Construct 50' of 6" Conc. Encasement

M.H. # 21, See Sheet D-202

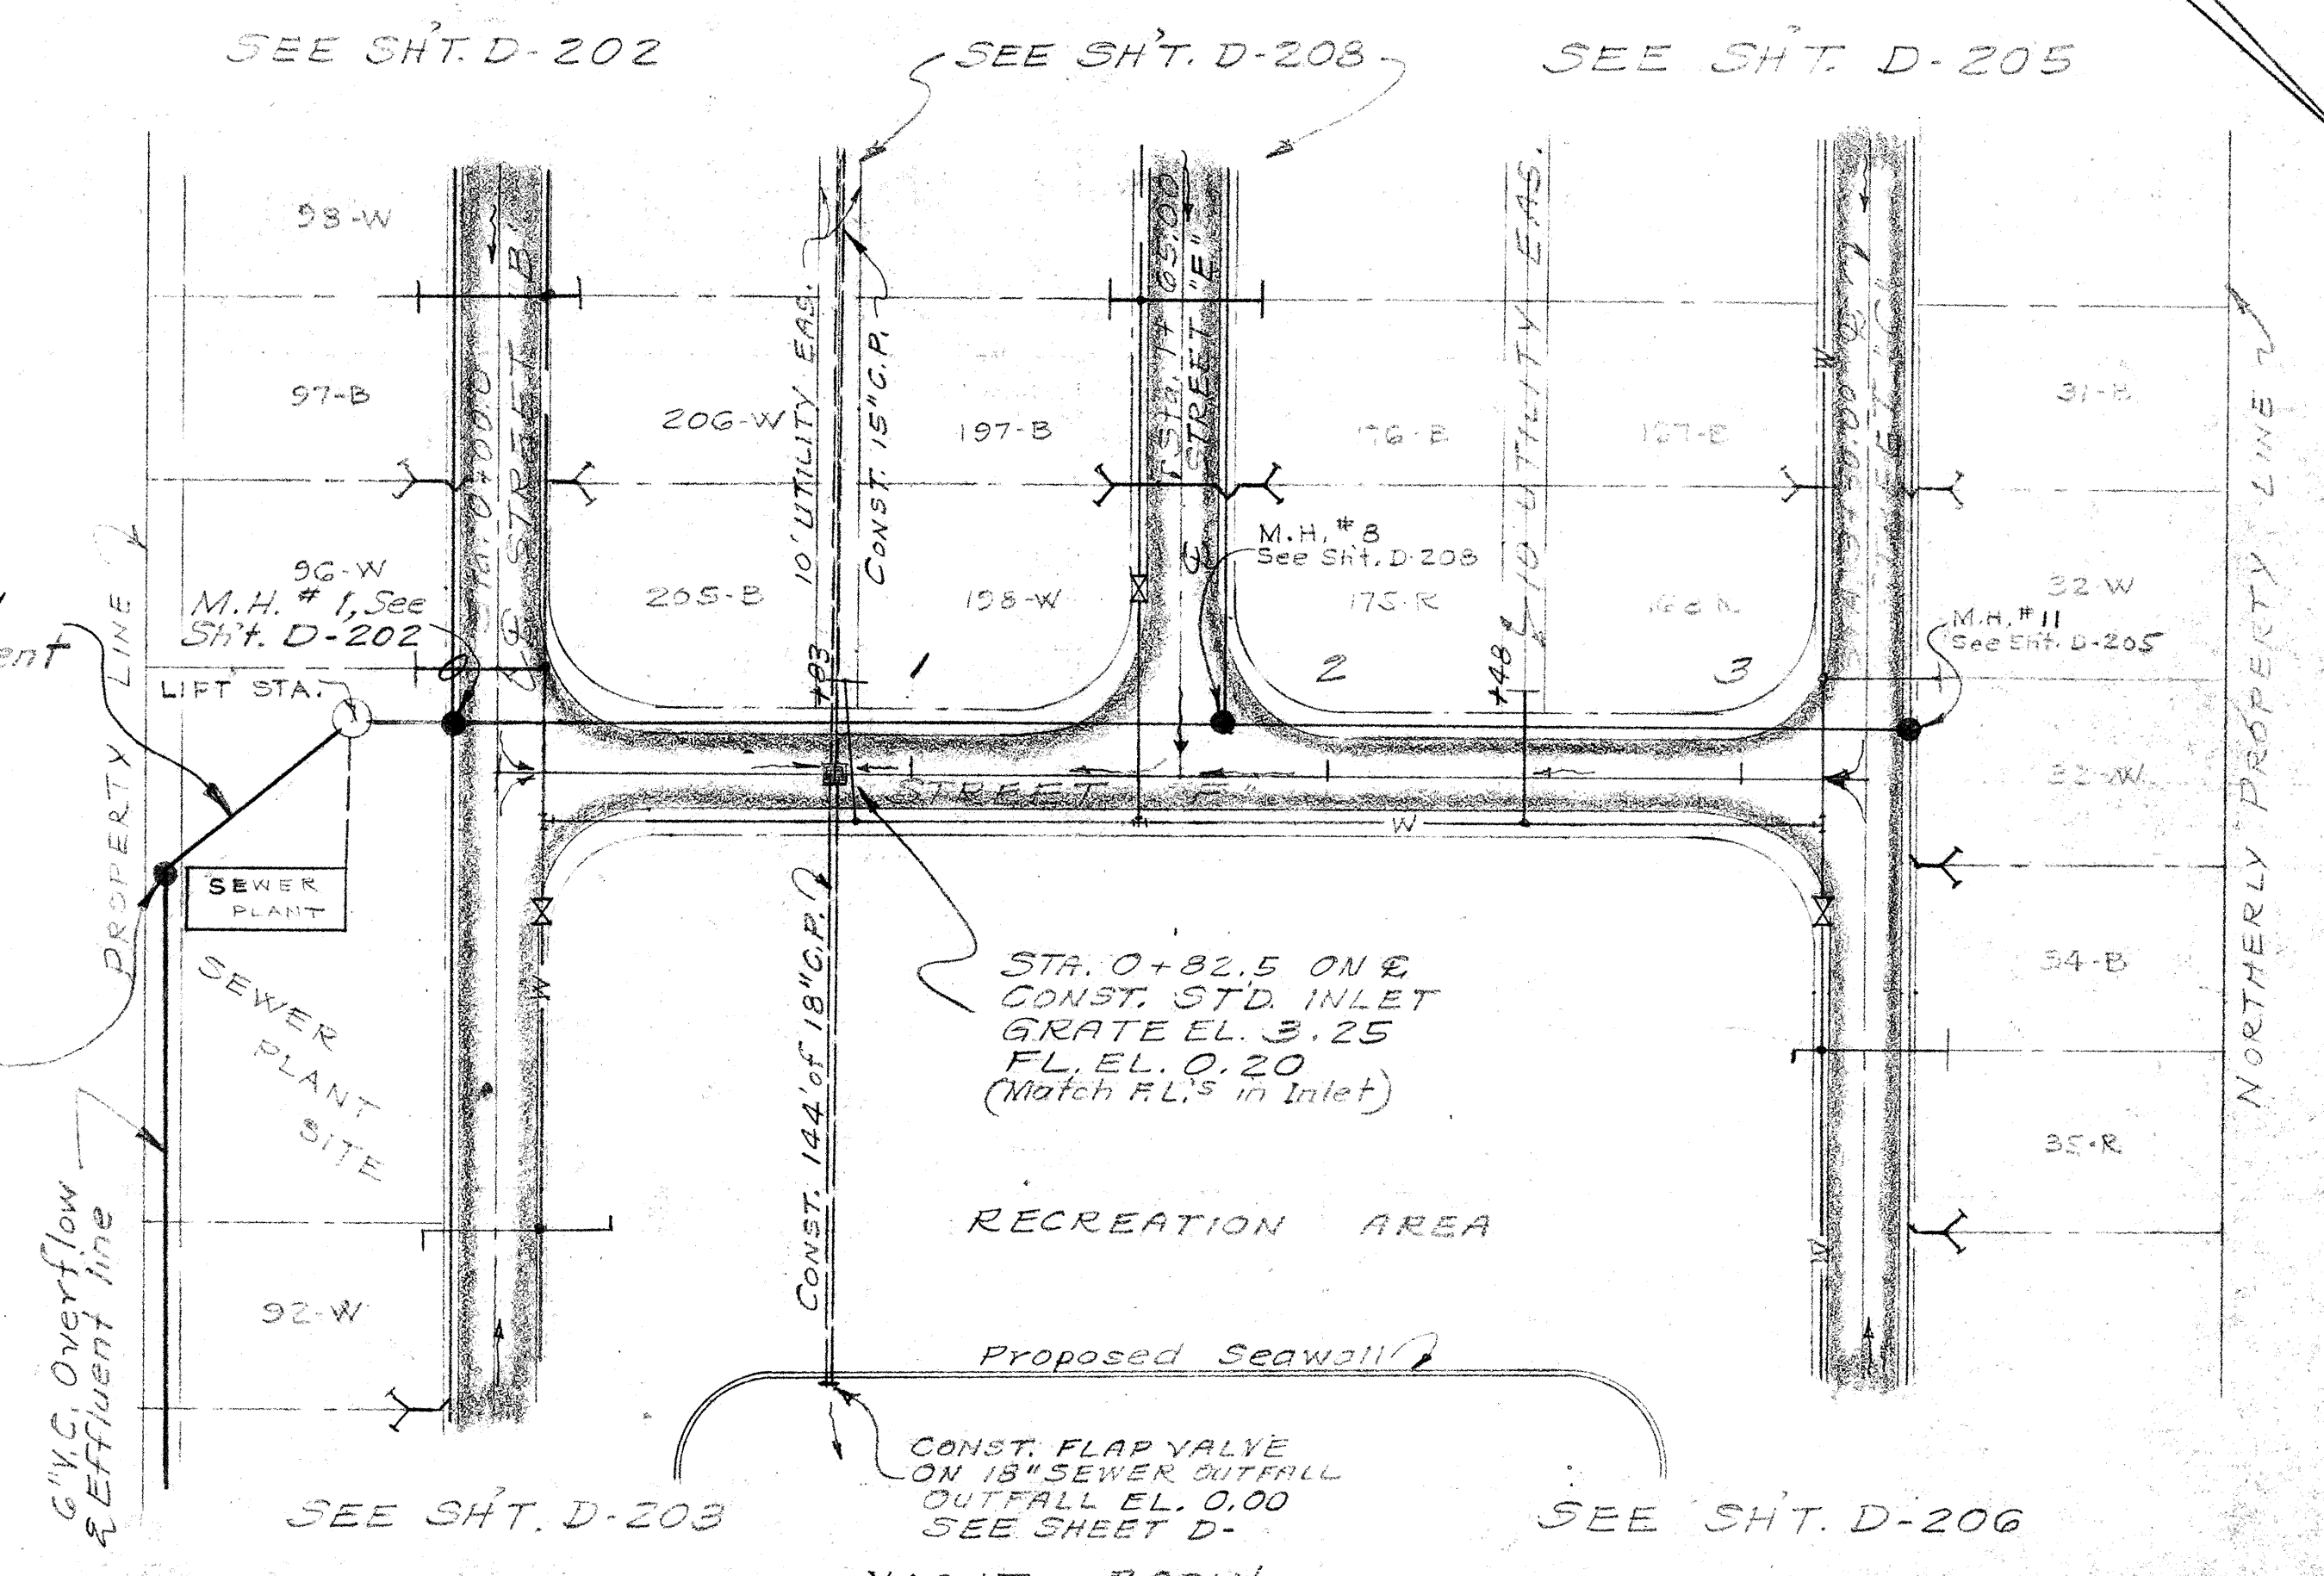

REVISED	DATE	DESCRIPTION	DRN. BY
2-10-67		REV. DRAIN. STRUCTURE TO SHOW LAKE OVER FLOW LINE & WIRE	J.R.C.
MOSBY ENGINEERING ASSOCIATES, INC.		JOB NAME SPANISH MAIN YACHT CLUB	JOB NO. 2789
2250 BEE RIDGE ROAD SARASOTA, FLA.		CLIENT LONGBOAT PROPERTIES, INC.	
DRN. BY J.R.C. 3-25-66	CRD. BY	TITLE STREET "D" & STREET "F"	STA. SHT. NO. D-207
APP. BY J.R.C.	REG. ENG. NO. 3356	STATE OF FLORIDA	