


SEE SH.T. D-207

SEE SH.T. D-207

YACHT BASIN

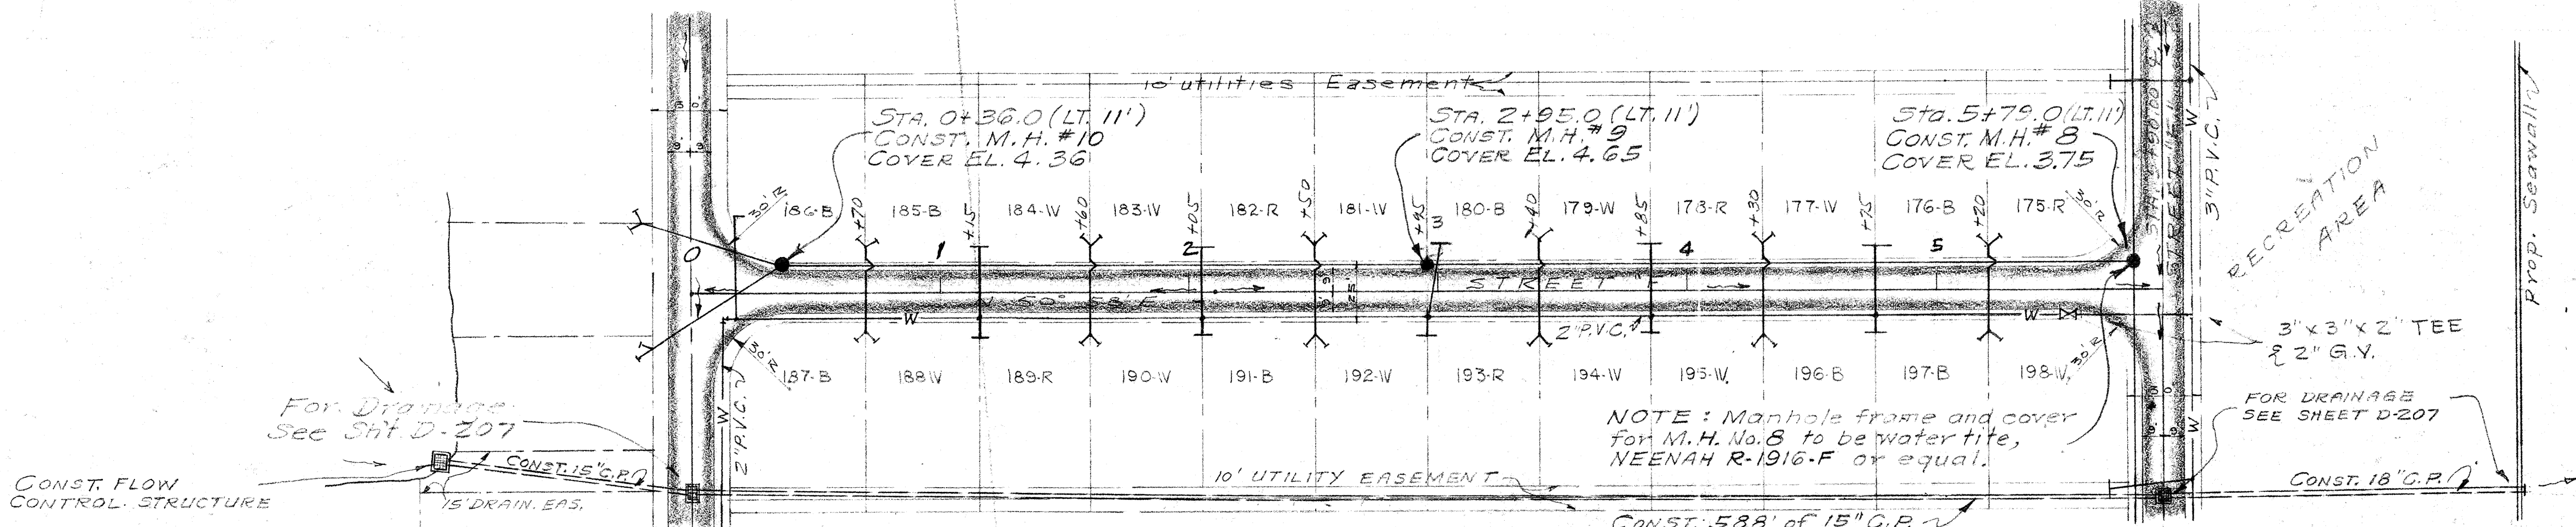


CONST. FLOW CONTROL STRUCTURE

For Drainage See Sh.t. D-207

NOTE: Manhole frame and cover for M.H. No. 8 to be water tight, NEENAH R-1916-F or equal.

FOR DRAINAGE SEE SHEET D-207

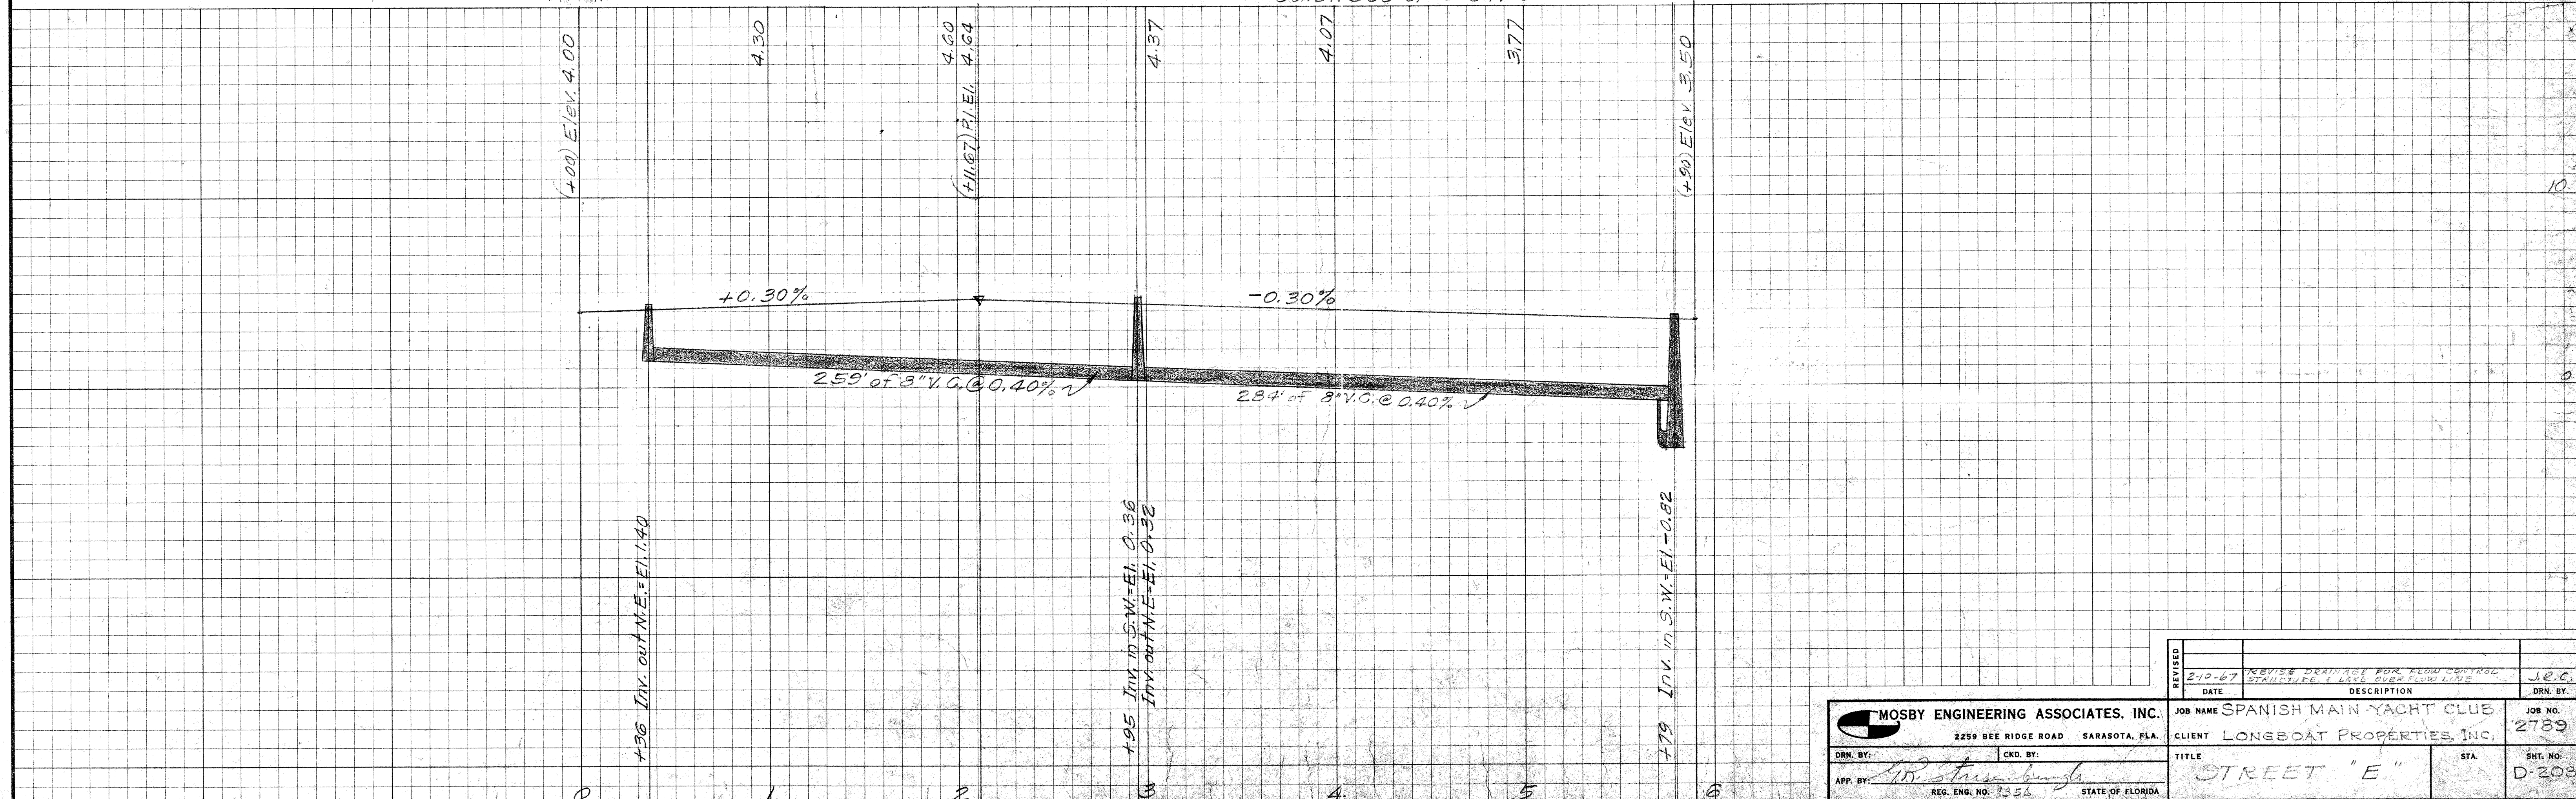

REVISED	DATE	DESCRIPTION	J.E.C.
2-10-67		REVISE DRAINAGE FOR FLOW CONTROL STRUCTURE & LANE OVER FLOW LANE	J.E.C.

MOSBY ENGINEERING ASSOCIATES, INC.
 2259 BEE RIDGE ROAD SARASOTA, FLA.
 DRN. BY: [Signature]
 APP. BY: [Signature]
 REG. ENG. NO. 3356 STATE OF FLORIDA

JOB NAME SPANISH MAIN YACHT CLUB
 CLIENT LONGBOAT PROPERTIES, INC.
 TITLE STREET "E"
 STA. D-208
 JOB NO. 2789