


GULF OF MEXICO

APPROXIMATE LOCATION
MANGROVE CANOPY

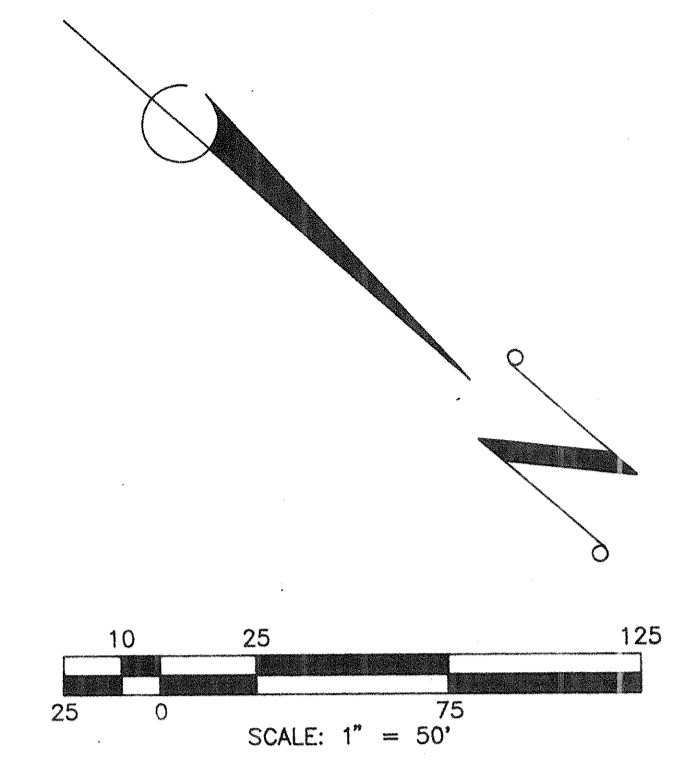

ISLAND PROMENADE

THE PLAYER'S CLUB

LIMITS OF CONSTRUCTION

LIMITS OF CONSTRUCTION

GULF OF MEXICO DRIVE (S.R. 789)

TREE LEGEND

TOTAL	TOTAL	REPLACE	TRANSPLANT	REMOVE
1	⊕ OAK	2	0	1
192	☆ CEDAR	118	0	59
3	□ FIG	0	0	0
3	⊙ SEAGRAPE	0	1	0
1	⊙ PAPAYA	0	0	0
1	⊙ FICUS	0	0	0
168	△ PALM	0	68	0
1	⊙ GOLD	0	0	0
7	⊙ LOQUAT	0	1	0
105	* AUSTRALIAN PINE	0	0	105

- ⊕ DENOTES TREE WELL (IF NEEDED)
- ⊙ DENOTES TREES TO BE TRANSPLANTED
- ⊙ DENOTES TREES TO BE REPLACED
- * DENOTES TREES TO BE REMOVED

- NOTES:
- 1). TREES REMOVED MUST BE REPLACED AT A TWO TO ONE RATIO (2:1).
 - 2). A TREE PERMIT IS REQUIRED BY THE TOWN OF LONGBOAT KEY PRIOR TO TREE REMOVAL.
 - 3). DETAILED LANDSCAPE PLAN TO BE SUBMITTED PRIOR TO BUILDING PERMIT ISSUANCE.

FIELD BOOK NO. _____
 PLOT DATE: _____
 CAD FILE: _____
 PLOT DATE: _____



CONSTRUCTION PLANS

CLIENT/TITLE: THE ST. JAMES
 ST. JAMES DEVELOPMENT COMPANY SOUTH, INC.
 TREE LOCATION AND PRESERVATION PLAN

PROJECT NO. ANS-10
 SHEET NO. 3

REVISION	BY	DATE	Q.C.	DATE	DESCRIPTION	TASK	INITIALS	DATE
DESIGN	P.C.C.	4-19-93						
DRAWN	P.S.H.	4-28-93						
CHECKED	W.F.B.							
QUALITY CHK.								
DATE								
SCALE								
VERT. SCALE								

BISHOP & ASSOCIATES
 Consulting Engineers • Surveyors
 AN EMPLOYEE OWNED COMPANY
 78 SARASOTA CENTER BLVD., SARASOTA, FLORIDA 34240
 813/371-6302 • Fax 813/378-3215