


SECTION 1/22

FIRST FLOOR  
EL. 12'-2"

GROUND FLOOR  
EL. 0'-0"

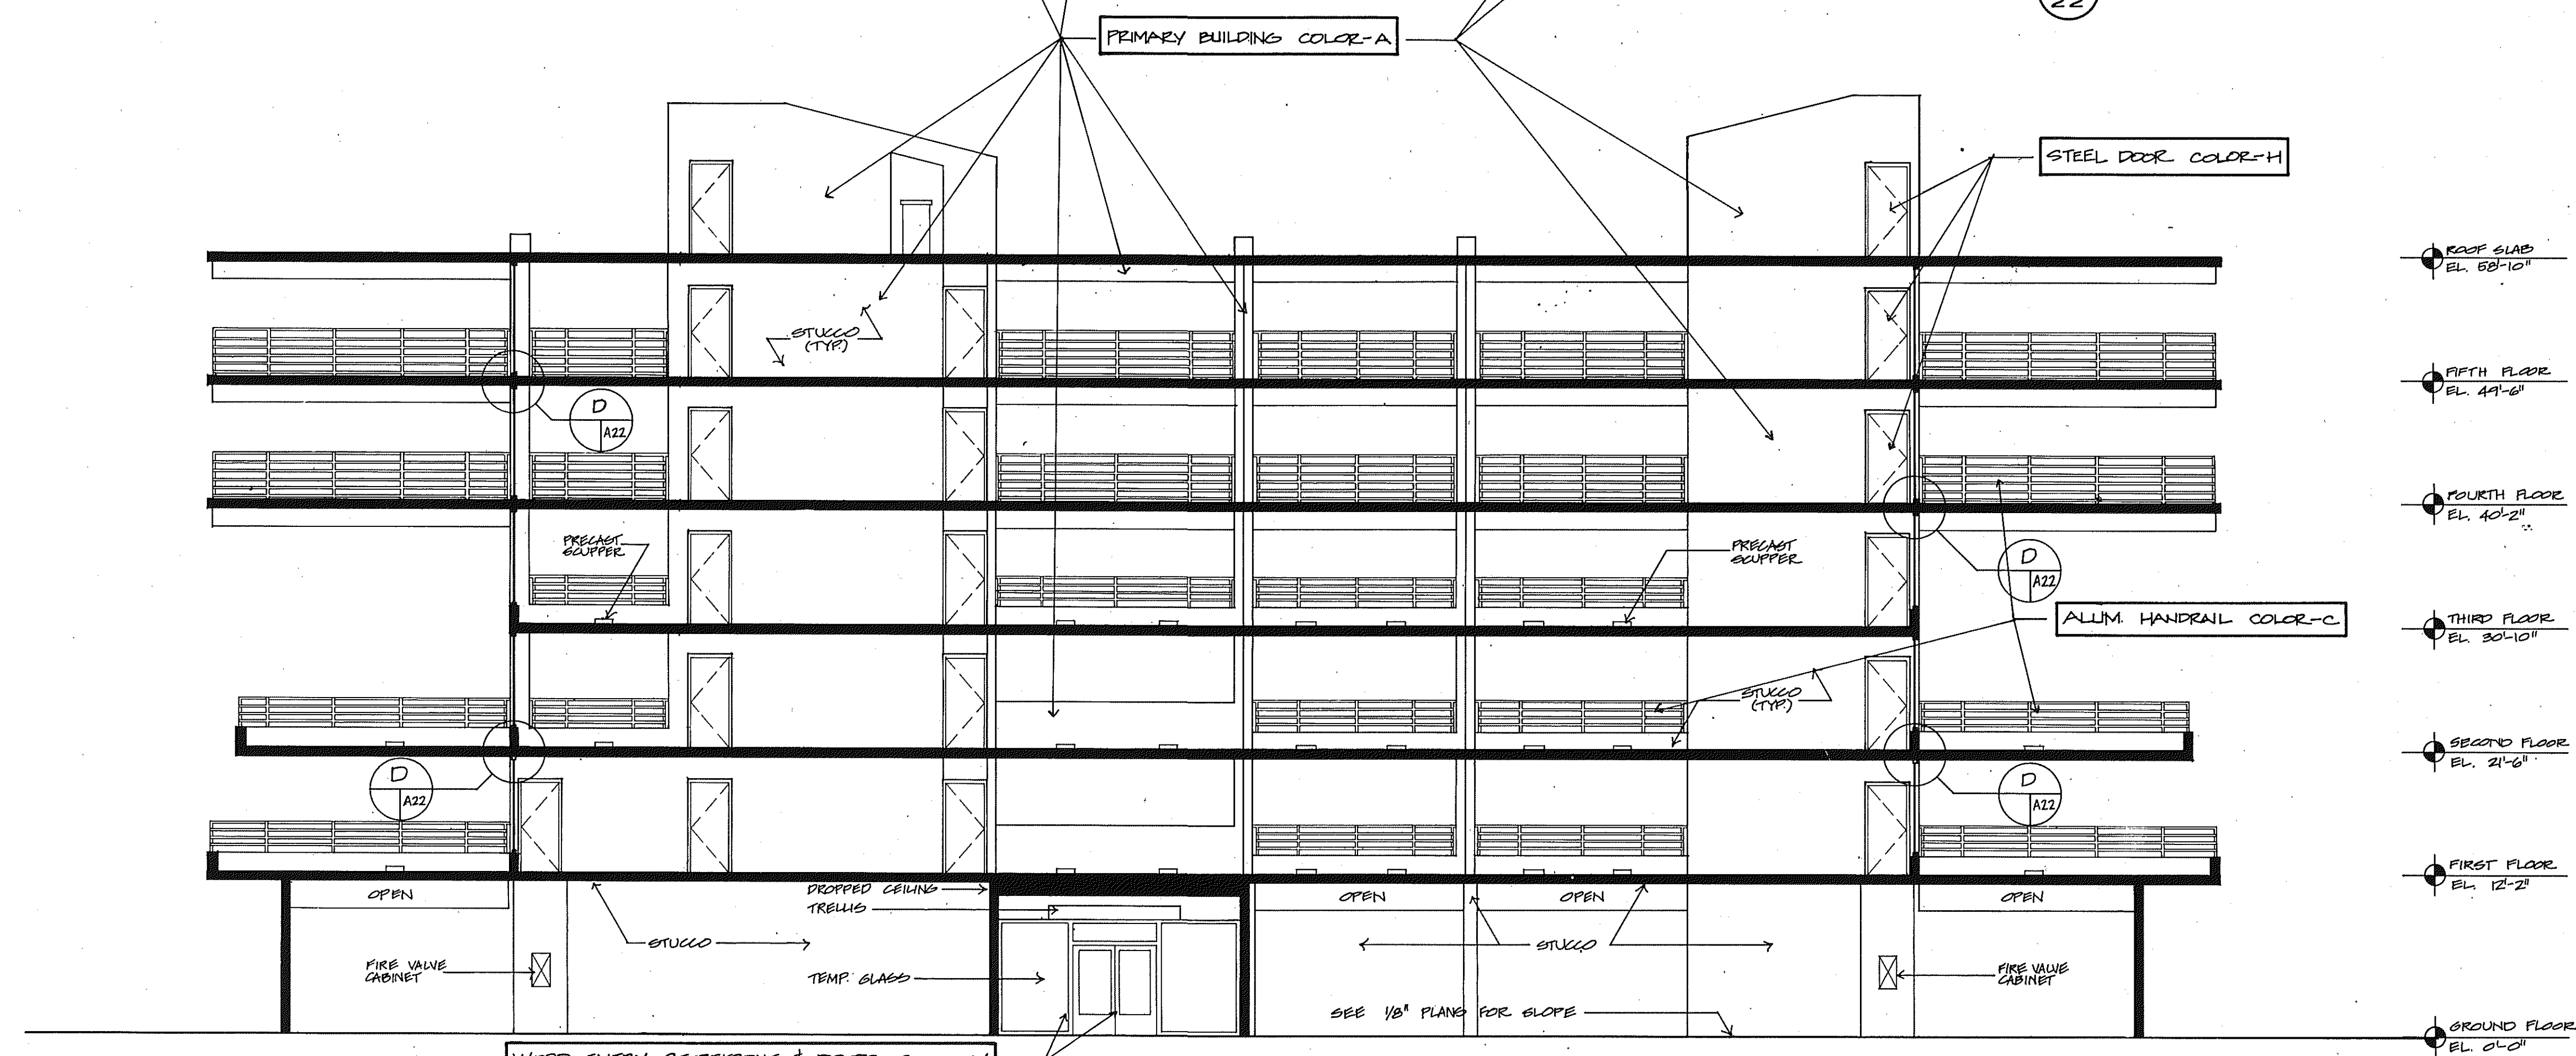

SECTION 2/22

ROOF SLAB  
EL. 58'-10"

FIFTH FLOOR  
EL. 47'-6"

FOURTH FLOOR  
EL. 40'-2"

THIRD FLOOR  
EL. 30'-10"

SECOND FLOOR  
EL. 21'-6"

FIRST FLOOR  
EL. 12'-2"

GROUND FLOOR  
EL. 0'-0"

NOTE: FOR USE AS A COLOR SCHEDULE ONLY, REFER TO SHEET A-22 FOR BUILDING REVISIONS.

**SUNSET BEACH**  
**SO F LONG BOAT KEY**  
 ARVIDA CORPORATION · EDWARD J SEBERT AIA ARCHITECT & PLANNER PA · THE SWA GROUP · BRABHAM KUHNIS DEBAY CONSULTING ENGINEERS · OLSEN WHITE & ASSOCIATES STRUCTURAL ENGINEERS · BENNETT & BISHOP INC CONSULTING ENGINEERS & SURVEYORS

**BUILDING 1**  
**COLOR SCHEDULE**  
**BUILDING SECTIONS**  
 1/8" = 1'-0"

ISSUED	10 DEC-82
REVISED	4-1-83
SHEET	A-37
	OF 37