
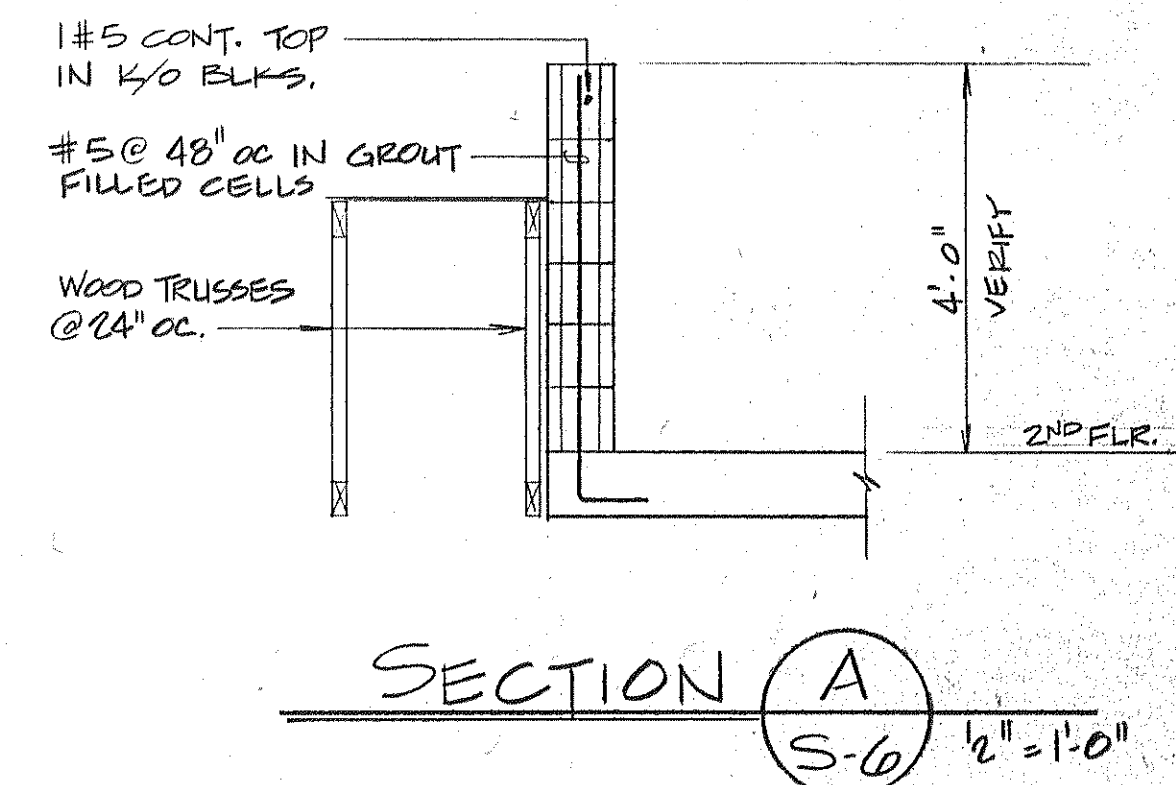


SLAB NOTES
 SLAB THICKNESS = 8" (EXCEPT WHERE NOTED ON TOP STEEL SHT.)
 CONCRETE STRENGTH = 4000 P.S.I.
 REINFORCING STEEL
 GRADE = A615-60
 PLACEMENT NOTES & DETAILS = SHT. #S-14
 (+) BARS ARE ADD BARS & ARE IN ADDITION TO GRID REINF. SHOWN ON PLAN.

REFERENCE NOTES
 COLUMN SCHEDULE = SHT. #S-15
 SHEARWALL SCHEDULE = SHT. #S-16
 BEAM SCHEDULE = SHT. #S-17
 NON-LOAD BEARING WALL REINF. NOTES = SHT. #S-14

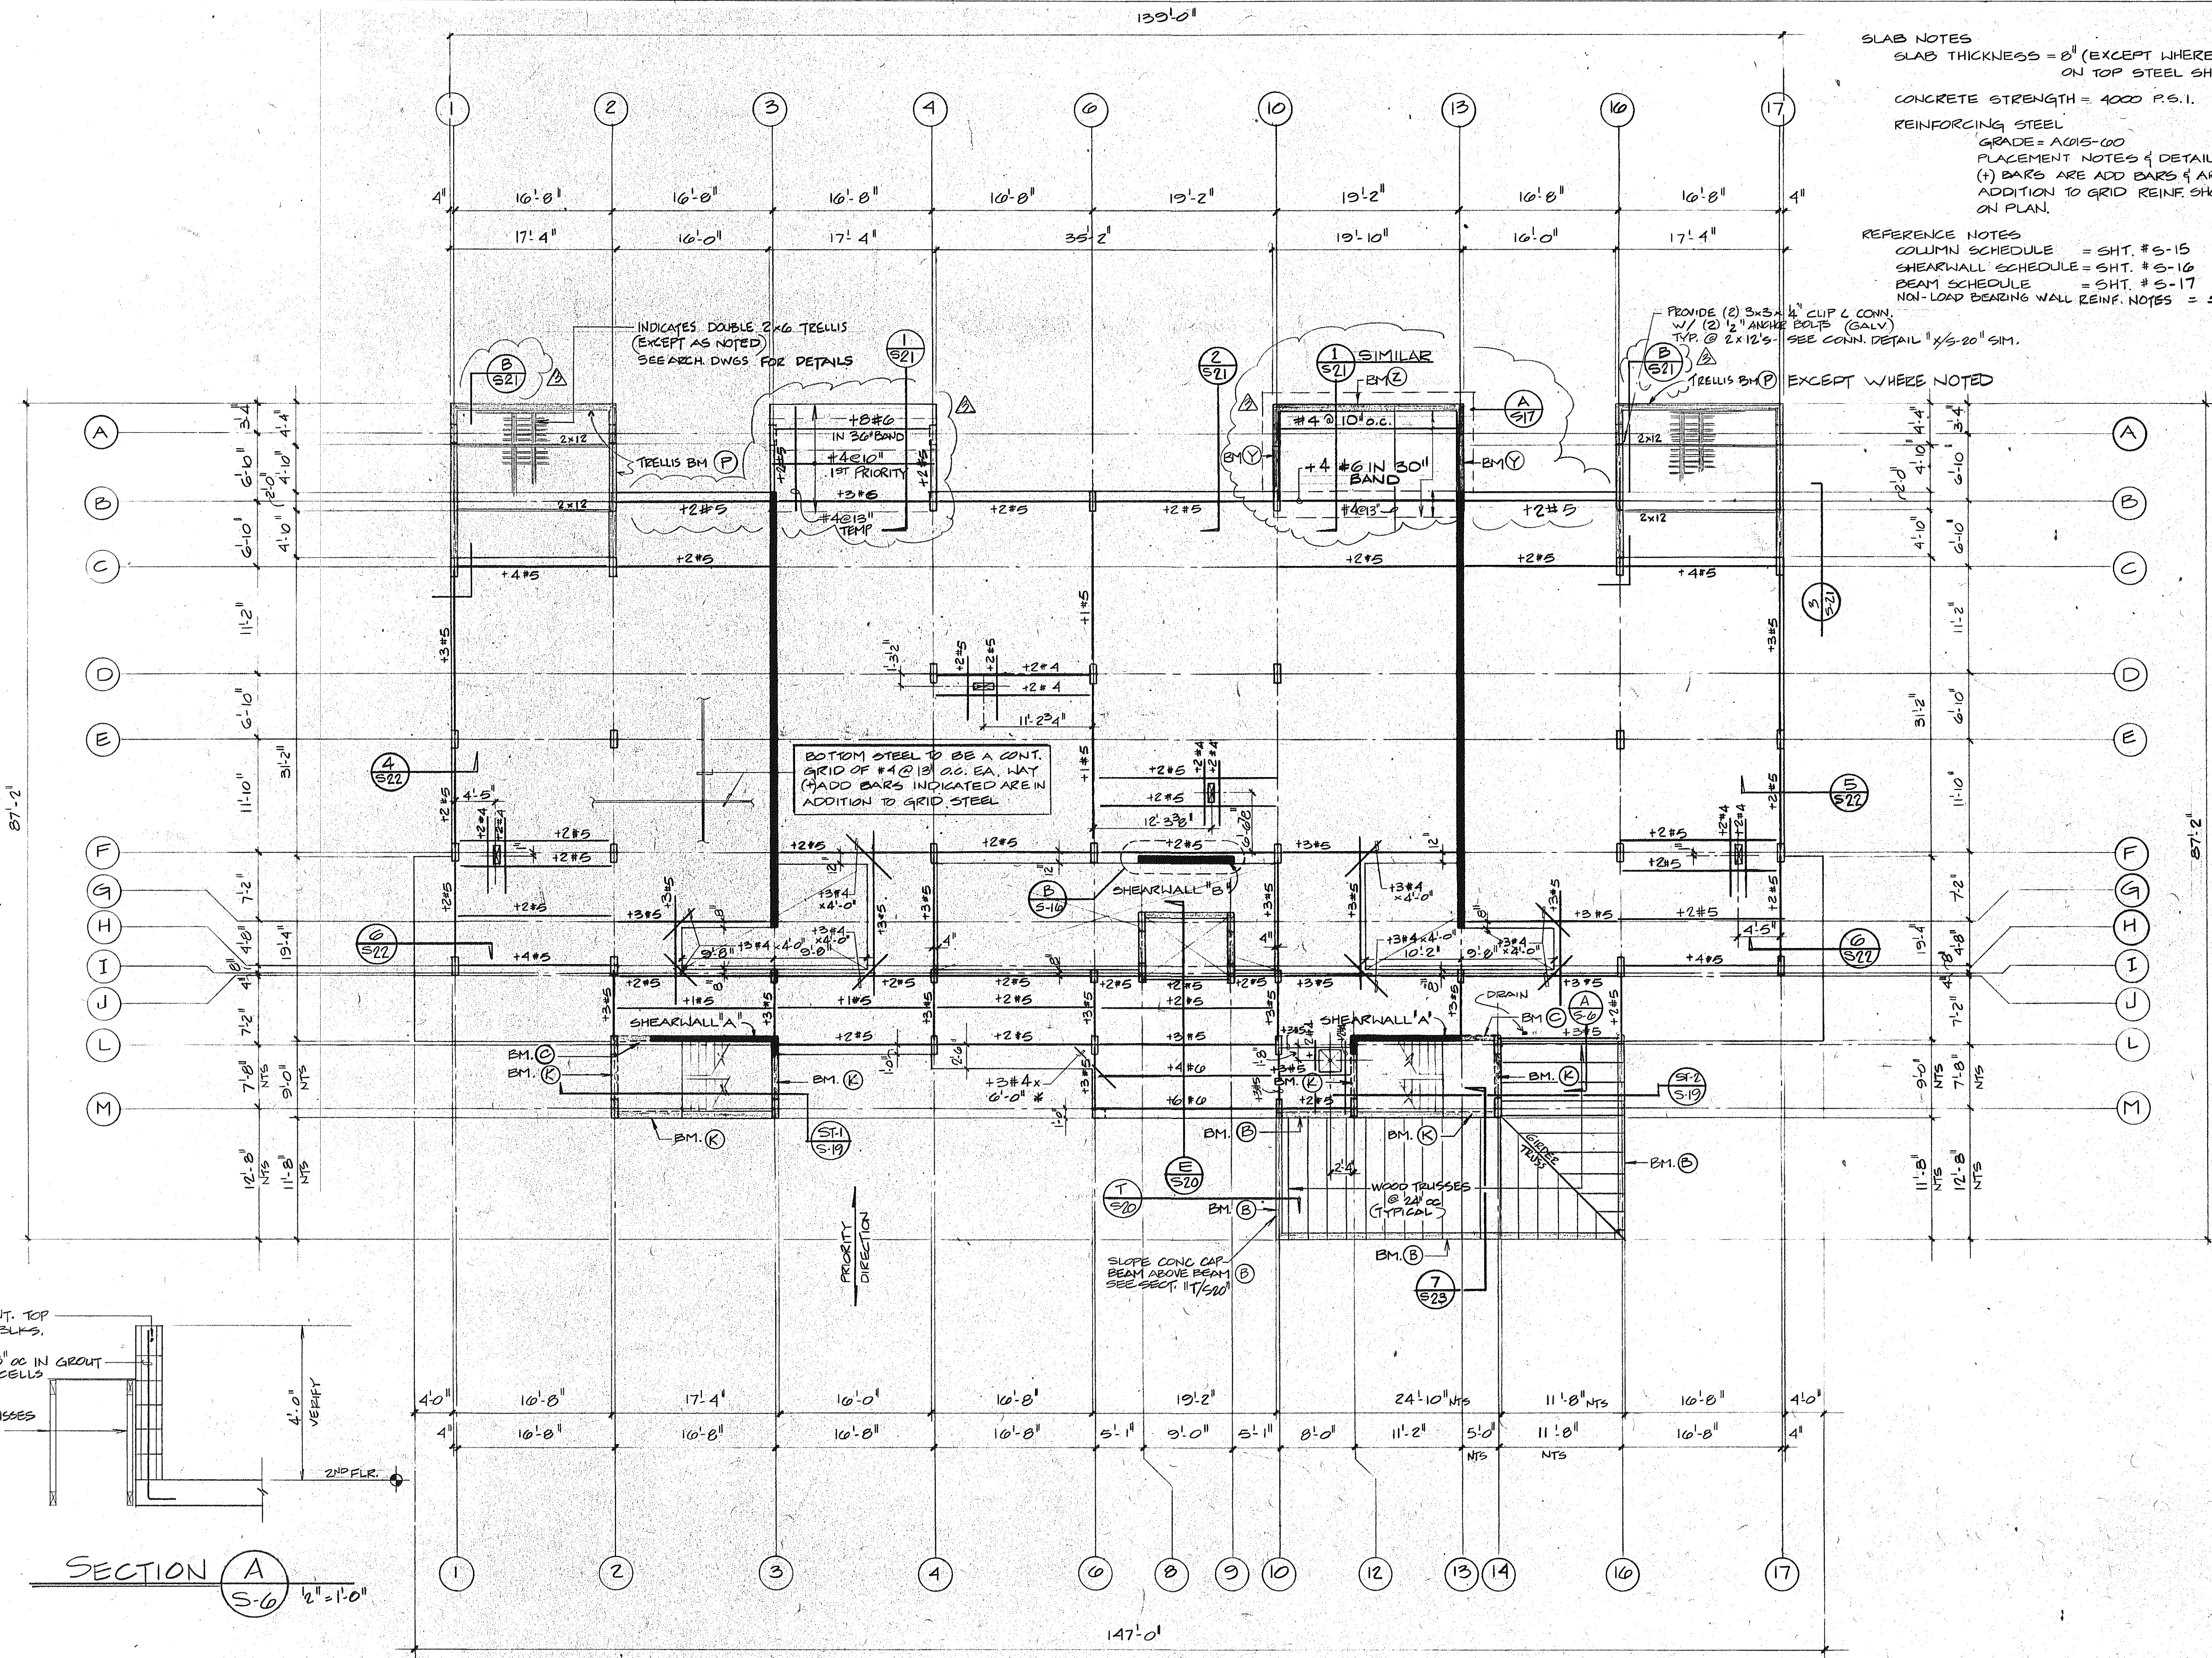

SUNSET BEACH
 SOF LONG BOAT KEY
 BLDG. - #1 SECOND FLOOR BOTTOM STEEL PLAN 1/8" = 1'-0"
 ISSUED 12-10-82
 REVISED 1-4-83
 11-11-83
 SHEET S.6 OF 24
 ARVIDA CORPORATION EDWARD J. SEIBERT AIA ARCHITECT & PLANNER PA THE SVA GROUP
 BRABHAM KUHN DEBAY CONSULTING ENGINEERS OLSEN WHITE & ASSOCIATES STRUCTURAL ENGINEERS BENNETT & BISHOP INC CONSULTING ENGINEERS & SURVEYORS