



FOR DETAIL DESCRIPTION
SEE SPEC 12

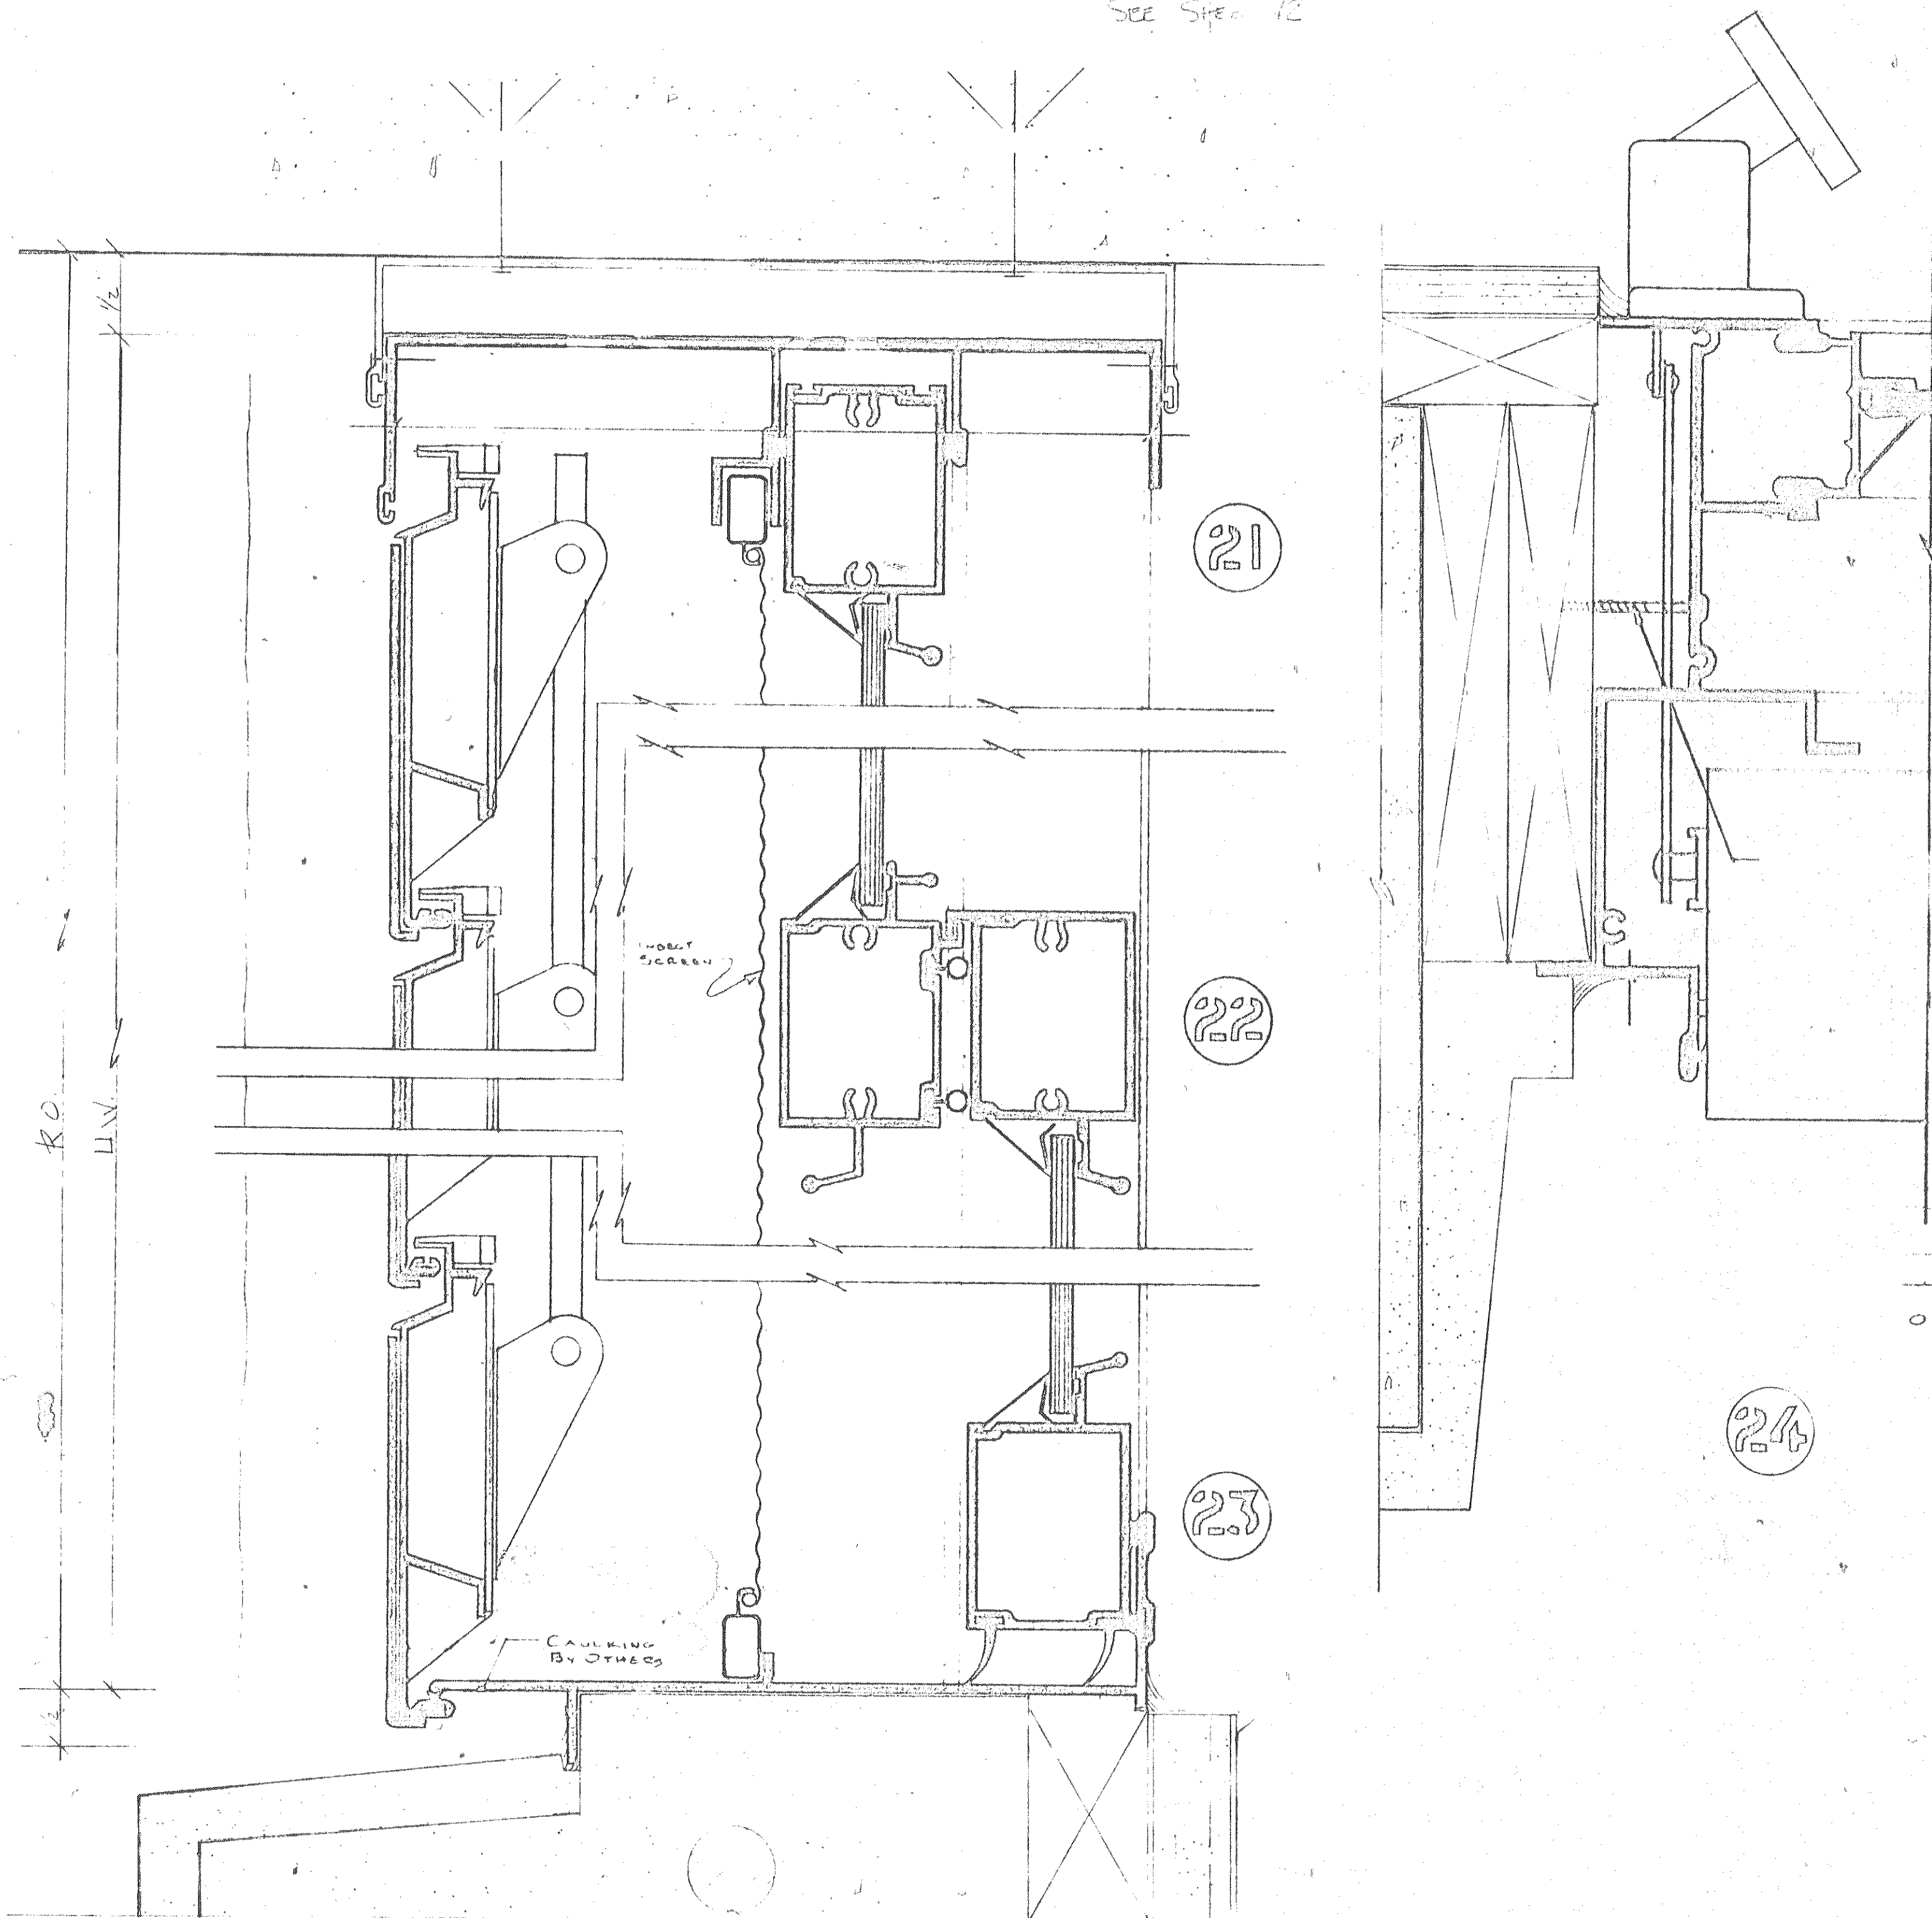

NO TEST DATA SUBMITTED
FOR DOUBLE HUNG WINDOWS

SUBMISSION		REVISION			
No.	Date	No.	Description	Date	By
		1	PER ARCHITECT REVISIONS	12/14/13	V.B.



T.M. Products Co.
4314 W. 17th AVENUE • POMPANO BEACH, FLORIDA 33069
 POMPANO (954) 781-4430 • DADE (305) 949-3128 • PALM BEACH (561) 937-4564

Project Title: **SUNSET BEACH**
 LONG BOAT KEY, FLORIDA

Contractor: _____ Project No.: _____

Drawing Title: **DOUBLE HUNG WINDOWS**

Scale: _____

Drawn By: _____ Date: _____ Chd. By: _____ Date: _____ Sheet No.: **12A**