
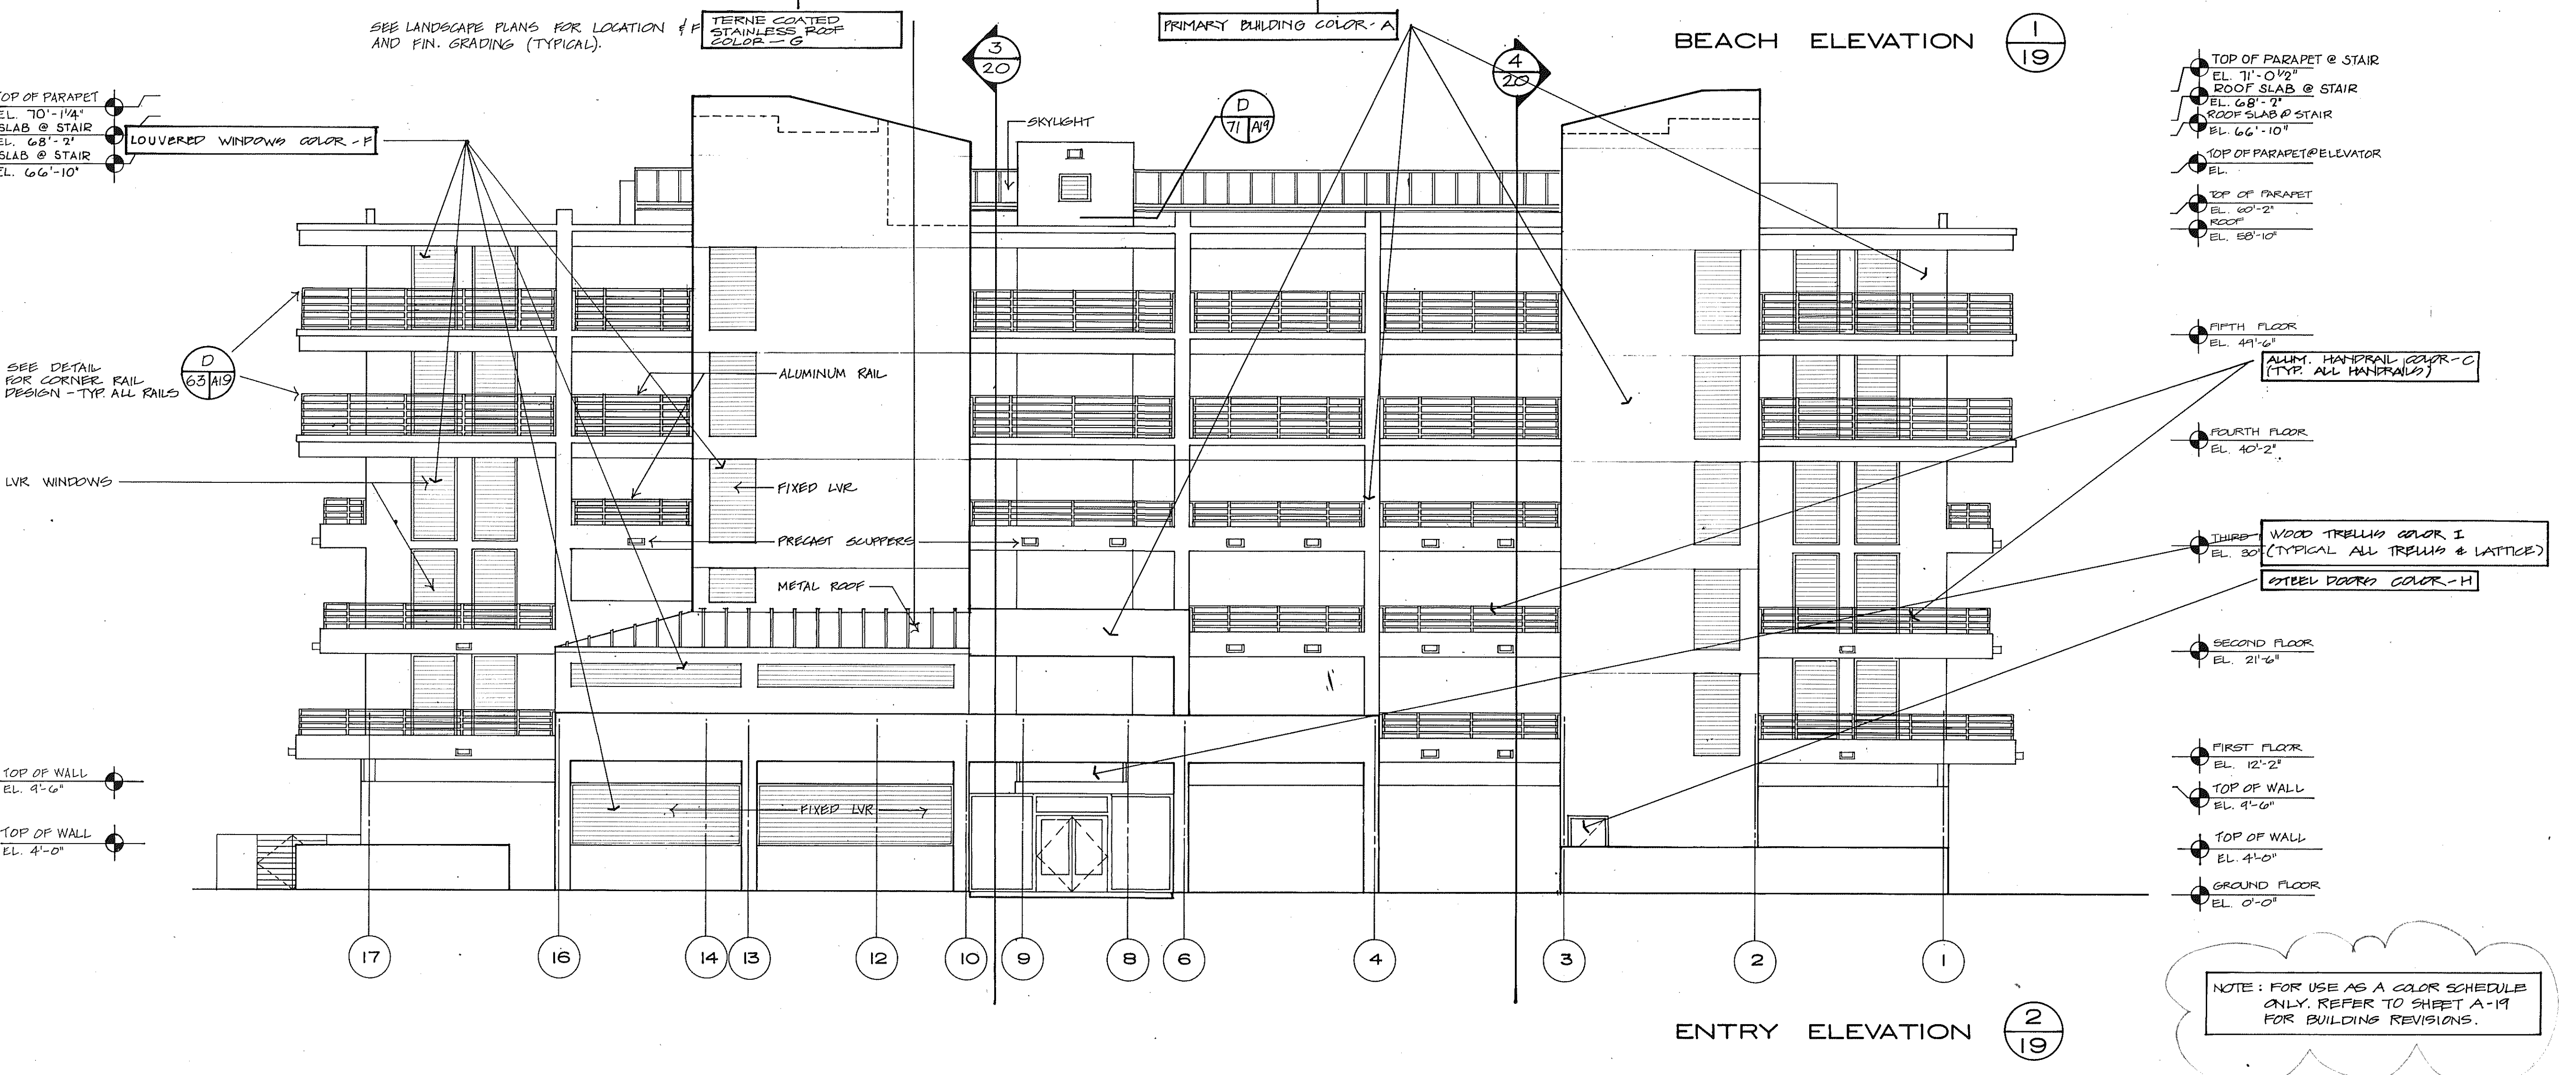


- COLOR LEGEND**
- A. - PRIMARY BUILDING COLOR
 - B. - SECONDARY BUILDING COLOR
 - C. - ALUM. HANDRAIL COLOR
 - D. - AWNING FABRIC COLOR
 - E. - TERNE COATED STAINLESS FLASHING, COUNTERFLASHING, & GRAVEL STOPS
 - F. - LOUVERED WINDOWS
 - G. - TERNE COATED STAINLESS ROOF
 - H. - STEEL DOORS & FRAME
 - I. - WOOD TRELLIS & LATTICE
 - J. - APARTMENT ENTRY DOORS
 - K. - ELEVATOR DOOR
 - L. - ELEVATED FIXED LOWERS
 - M. - TO BE DETERMINED BY ARCHITECT
 - N. - WOOD ENTRY STORE FRONT
 - O. - WOOD FRAME AT ENTRY TO APARTMENTS

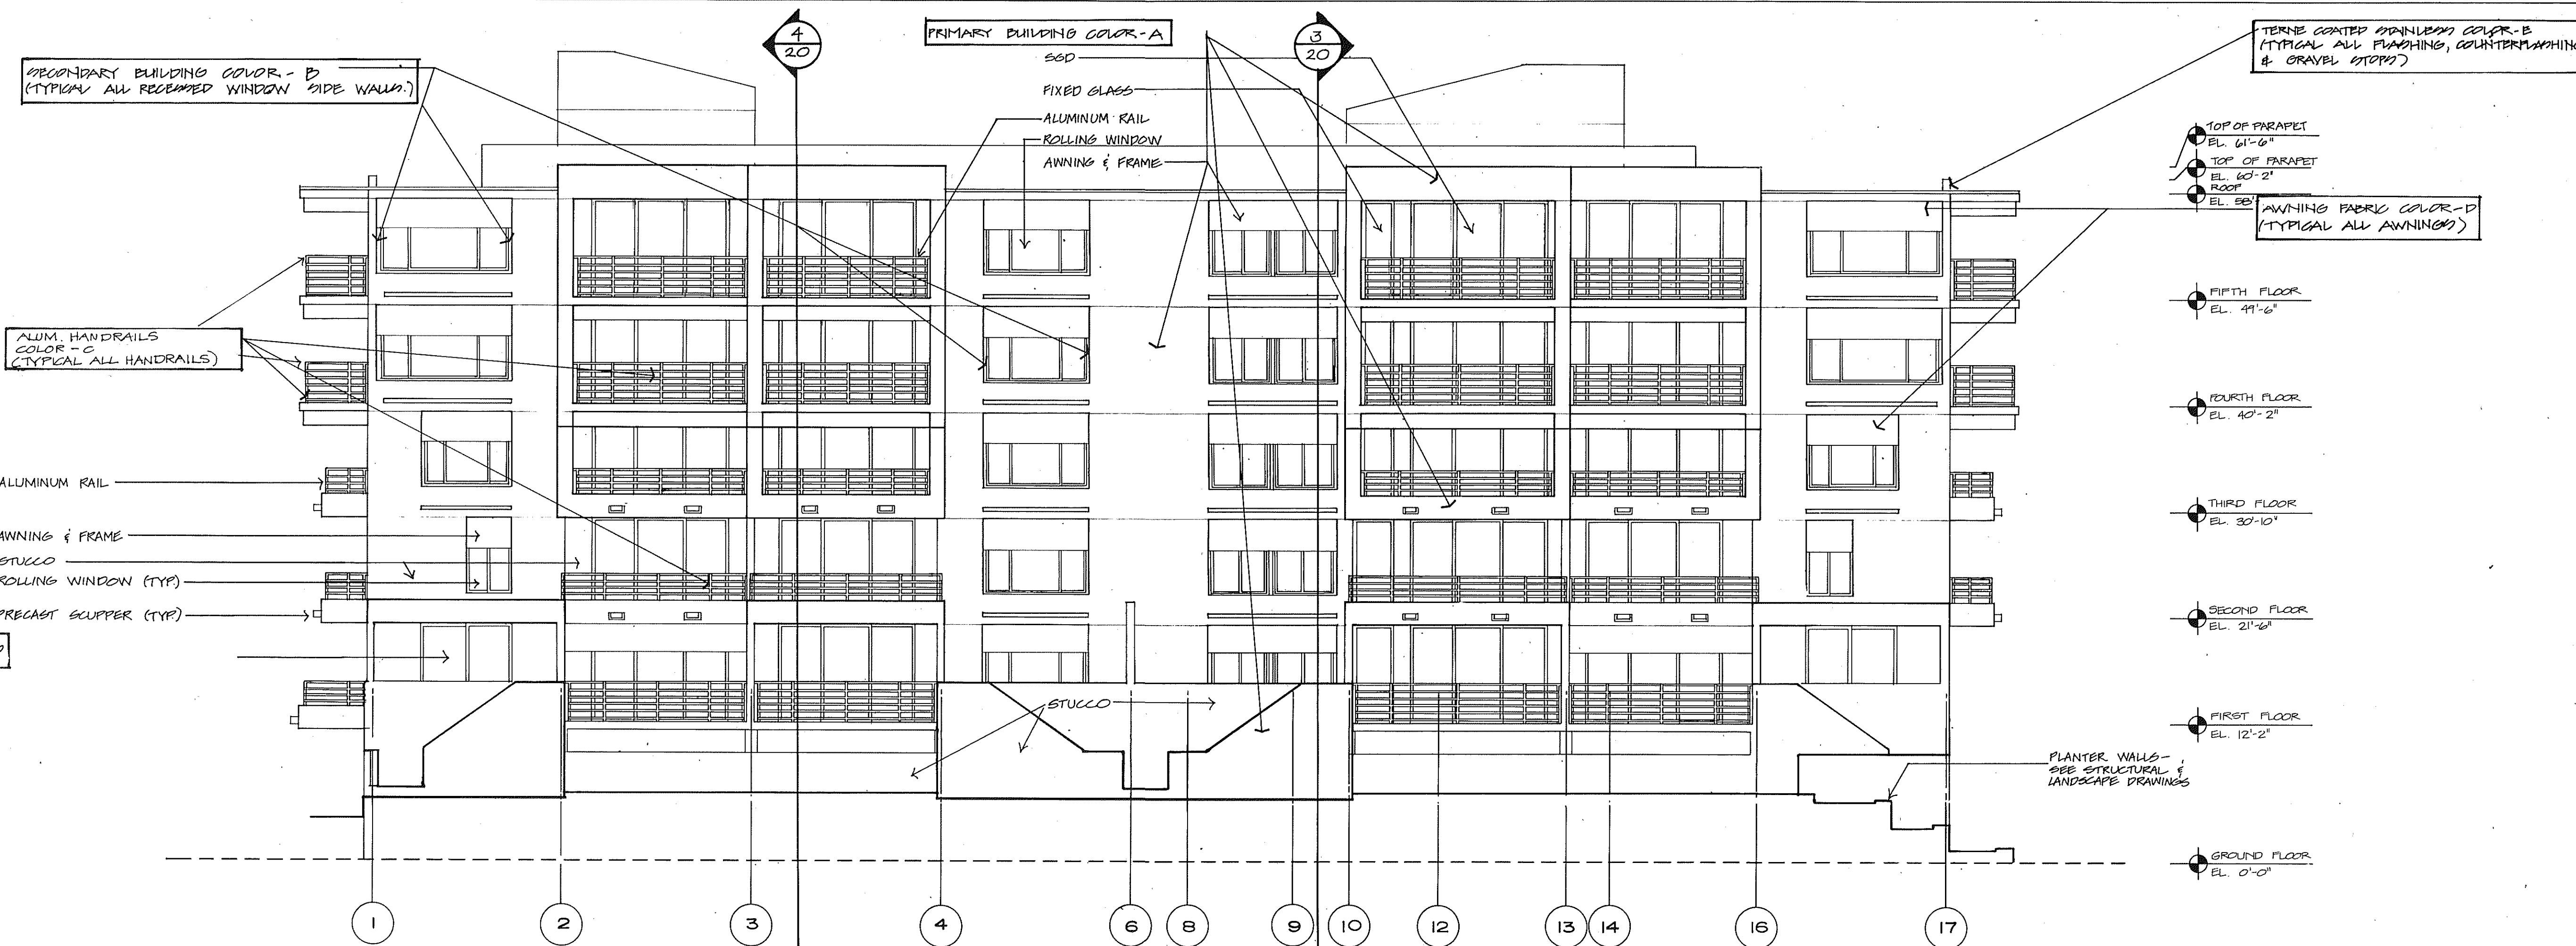

NOTE: FOR USE AS A COLOR SCHEDULE ONLY. REFER TO SHEET A-19 FOR BUILDING REVISIONS.