


COMPOSITE

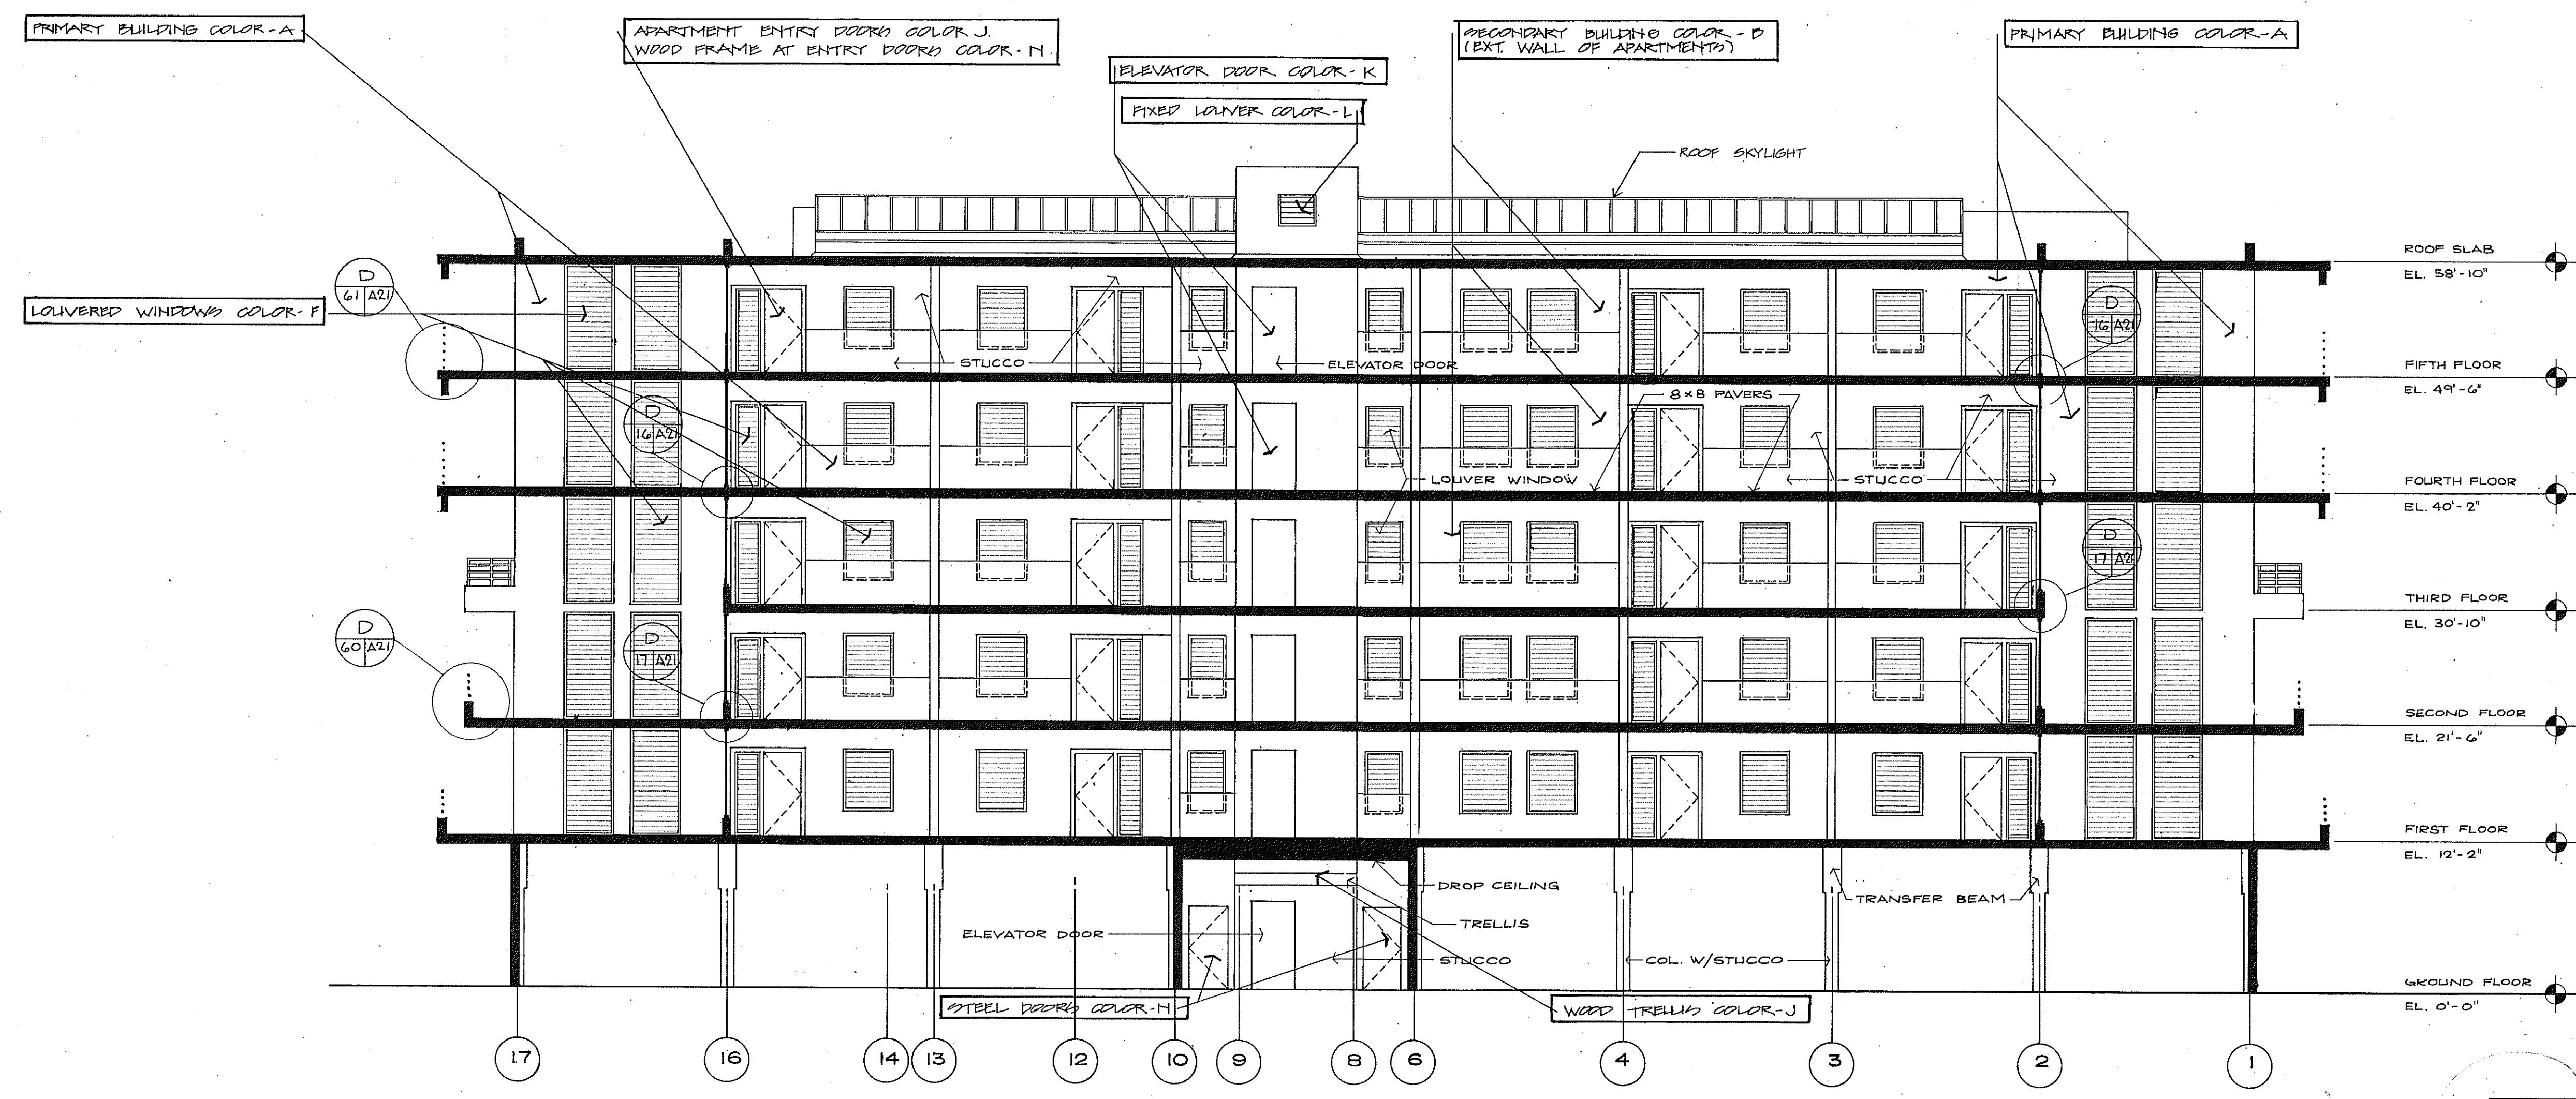

SECTION 1/21

NOTE: FOR USE AS A COLOR SCHEDULE ONLY, REFER TO SHEET A-21 FOR BUILDING REVISIONS.

SUNSET BEACH
OF LONG BEACH KEY
 ARVIDA CORPORATION · EDWARD J. SEIBERT, AIA, ARCHITECT & PLANNER, P.A., THE SWA GROUP
 BRABHAM, KUHNS, DEBAY CONSULTING ENGINEERS · OLSEN, WHITE & ASSOCIATES, STRUCTURAL ENGINEERS · BENNETT & BISHOP, INC., CONSULTING ENGINEERS & SURVEYORS

BUILDING 2
COLOR SCHEDULE
BUILDING SECTION
 1/8" = 1'-0"

ISSUED	10 DEC. 82
REVISED	4-1-83
SHEET	A-36
	OF 37